
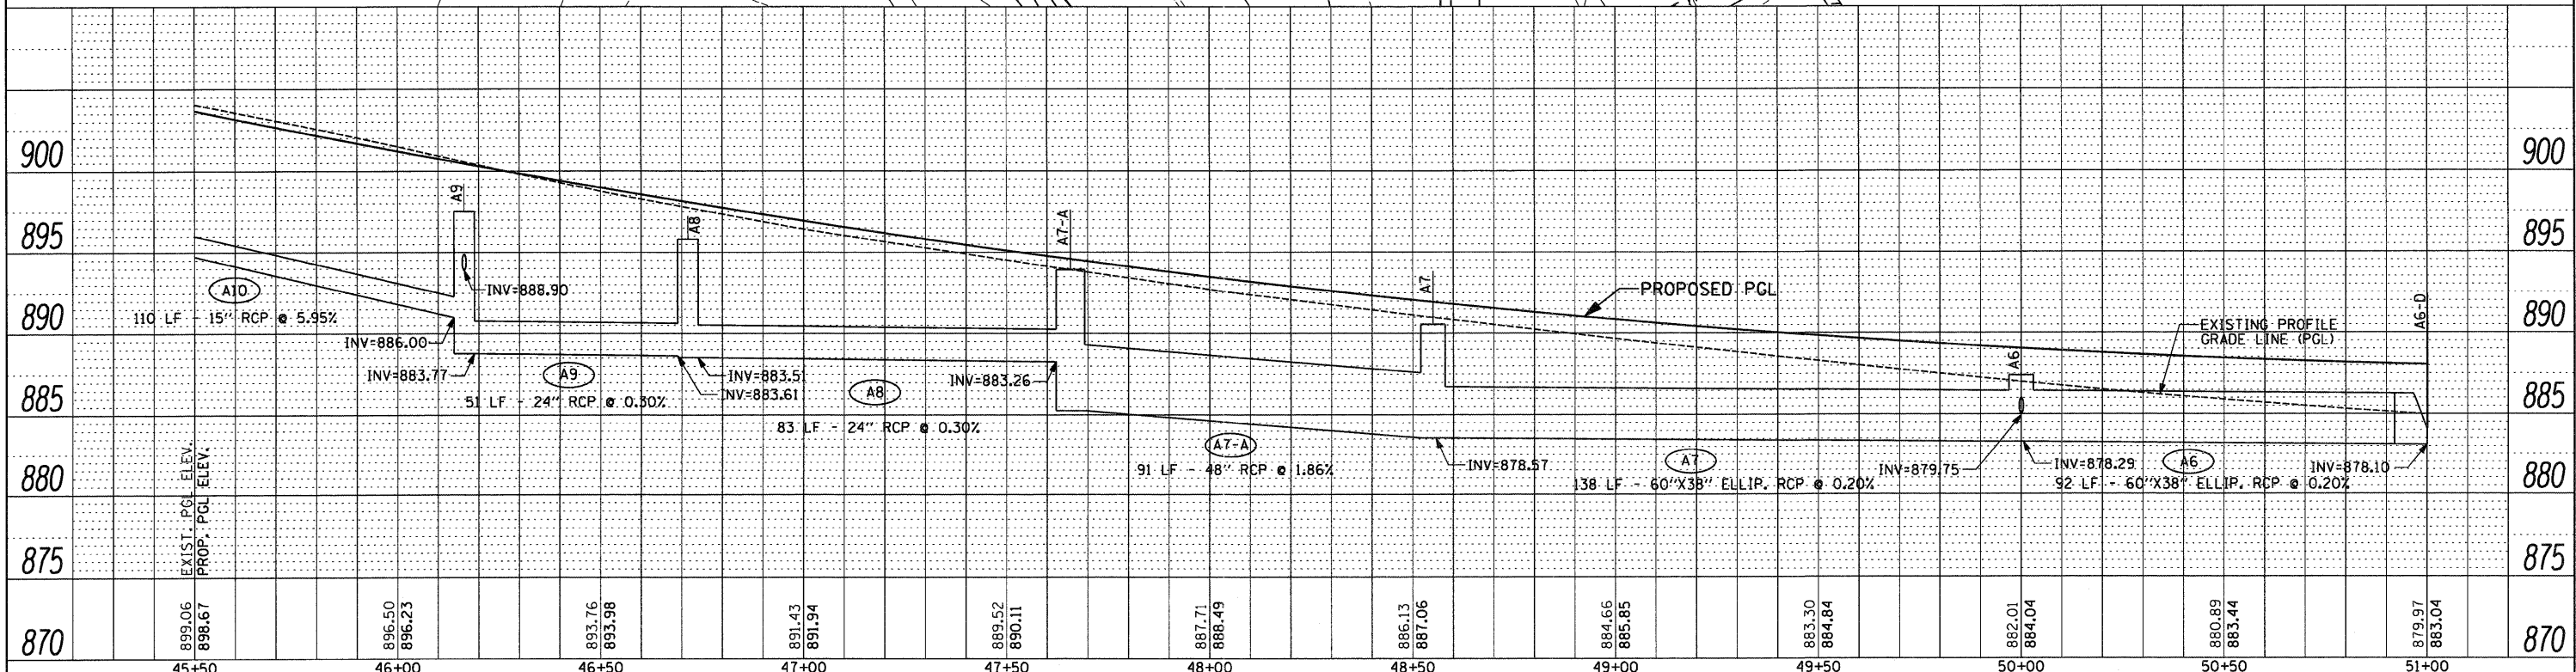
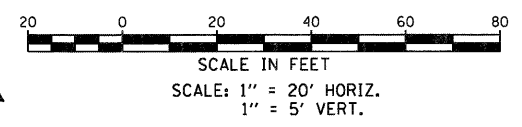


PLAN	SURVEYED	BY	DATE
	PLOTTED		
	NOTED		
	CHECKED		
	RT. OF WAY CHECKED		
	NO. FILE NAME		

PROFILE	SURVEYED	BY	DATE
	PLOTTED		
	NOTED		
	CHECKED		
	STRUCTURE NOTATIONS CHECKED		
	NO. FILE NAME		

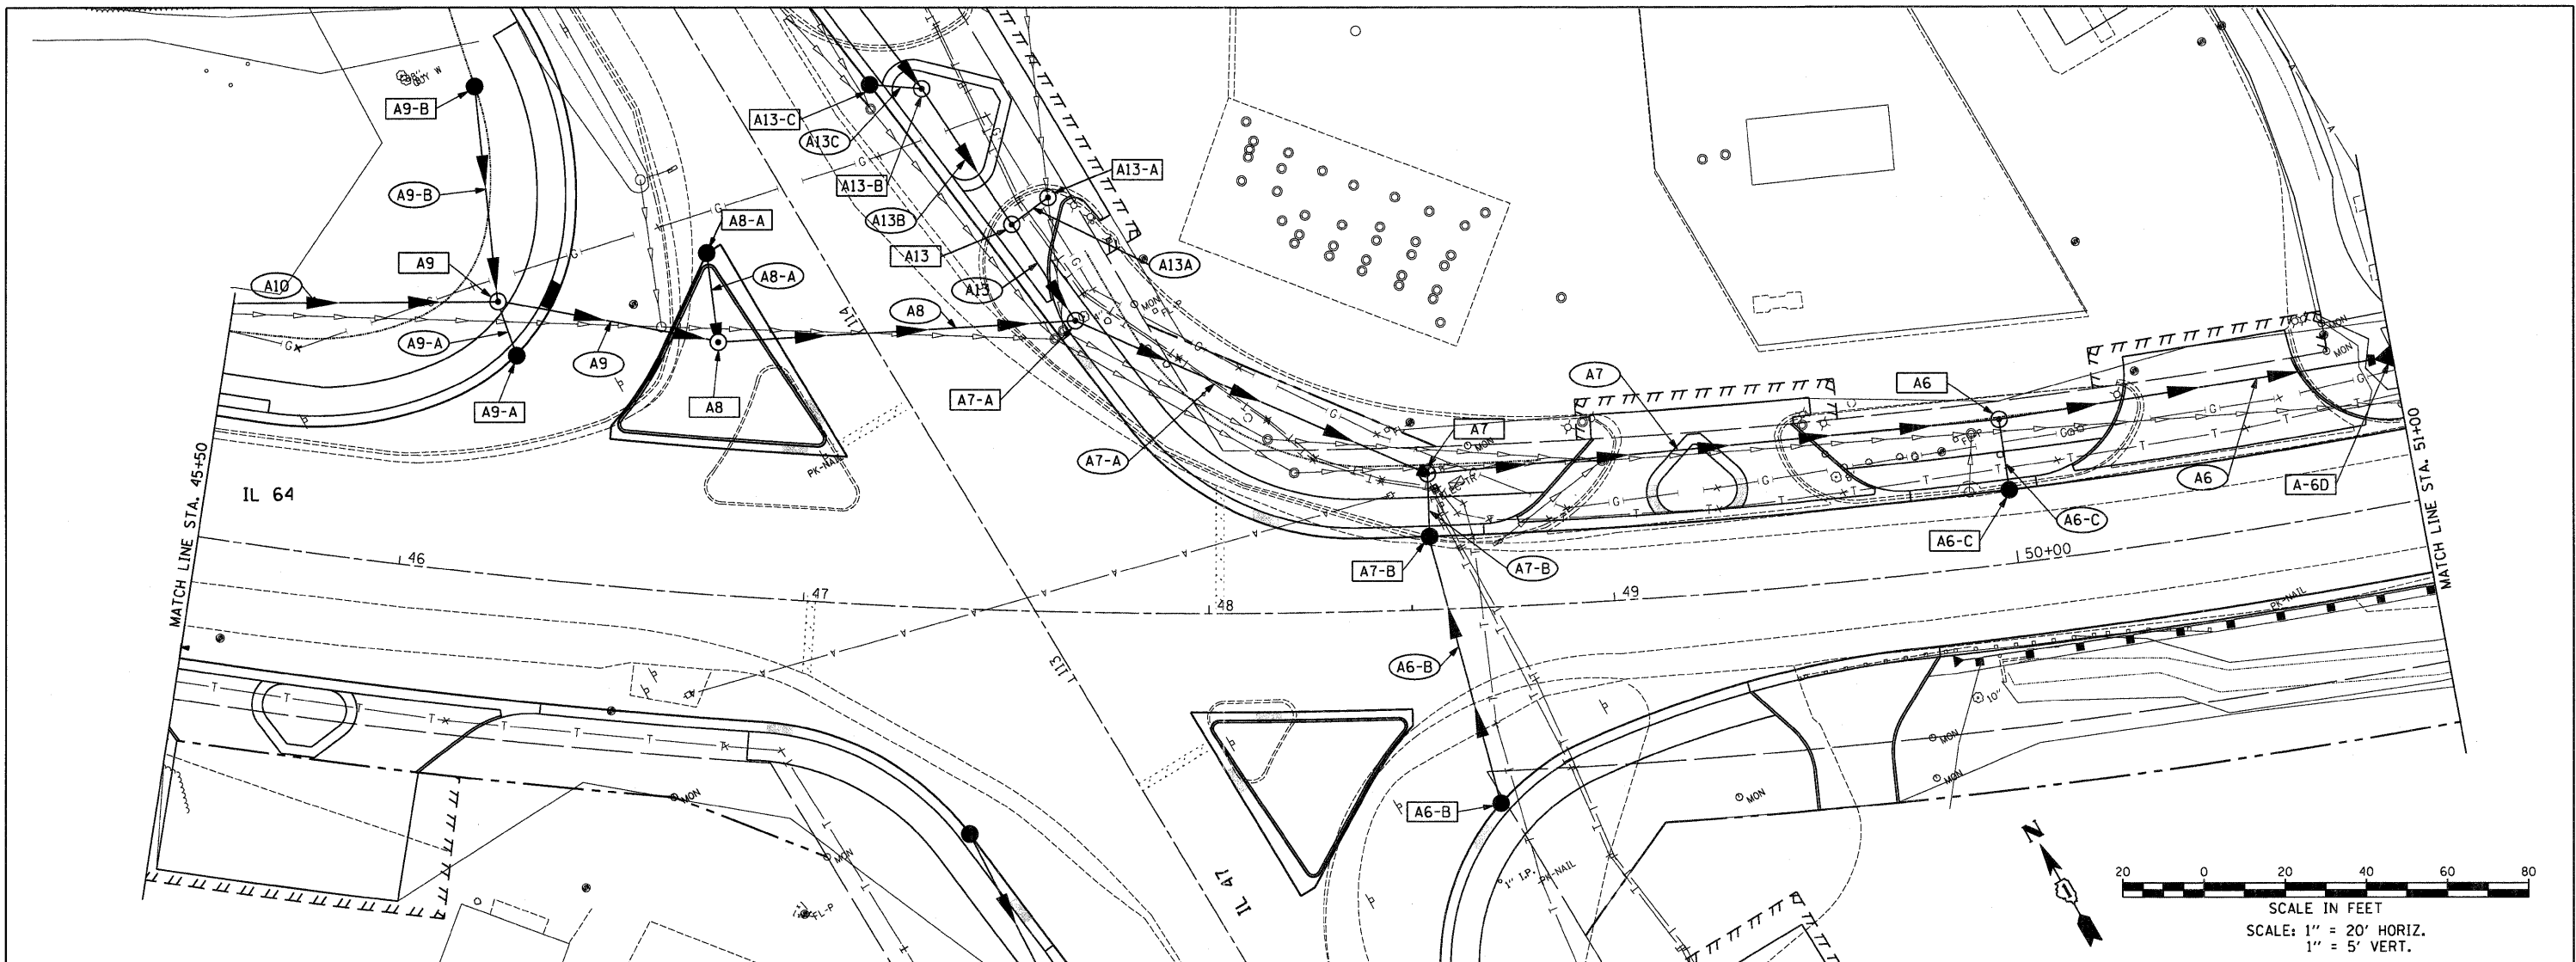

FILE NAME =	USER NAME = .USER.	DESIGNED - AR	REVISED -	STATE OF ILLINOIS DEPARTMENT OF TRANSPORTATION	IL 64 AT IL 71 INTERSECTION IMPROVEMENTS DRAINAGE PLAN & PROFILE	F.A.P. RTE. 307	SECTION 126N-1	COUNTY KANE	TOTAL SHEETS 156	SHEET NO. 55	
#FILE#	PLOT SCALE = 20.0000' / IN.	DRAWN - AR	REVISED -			SCALE: 1" = 20'	SHEET NO. 2 OF 8 SHEETS	STA. 45+50	TO STA. 51+00	CONTRACT NO. 62278	[ILLINOIS] FED. AID PROJECT
	PLOT DATE = 9/1/2011	CHECKED - RS	REVISED -								
		DATE - 09-01-2011	REVISED -								