
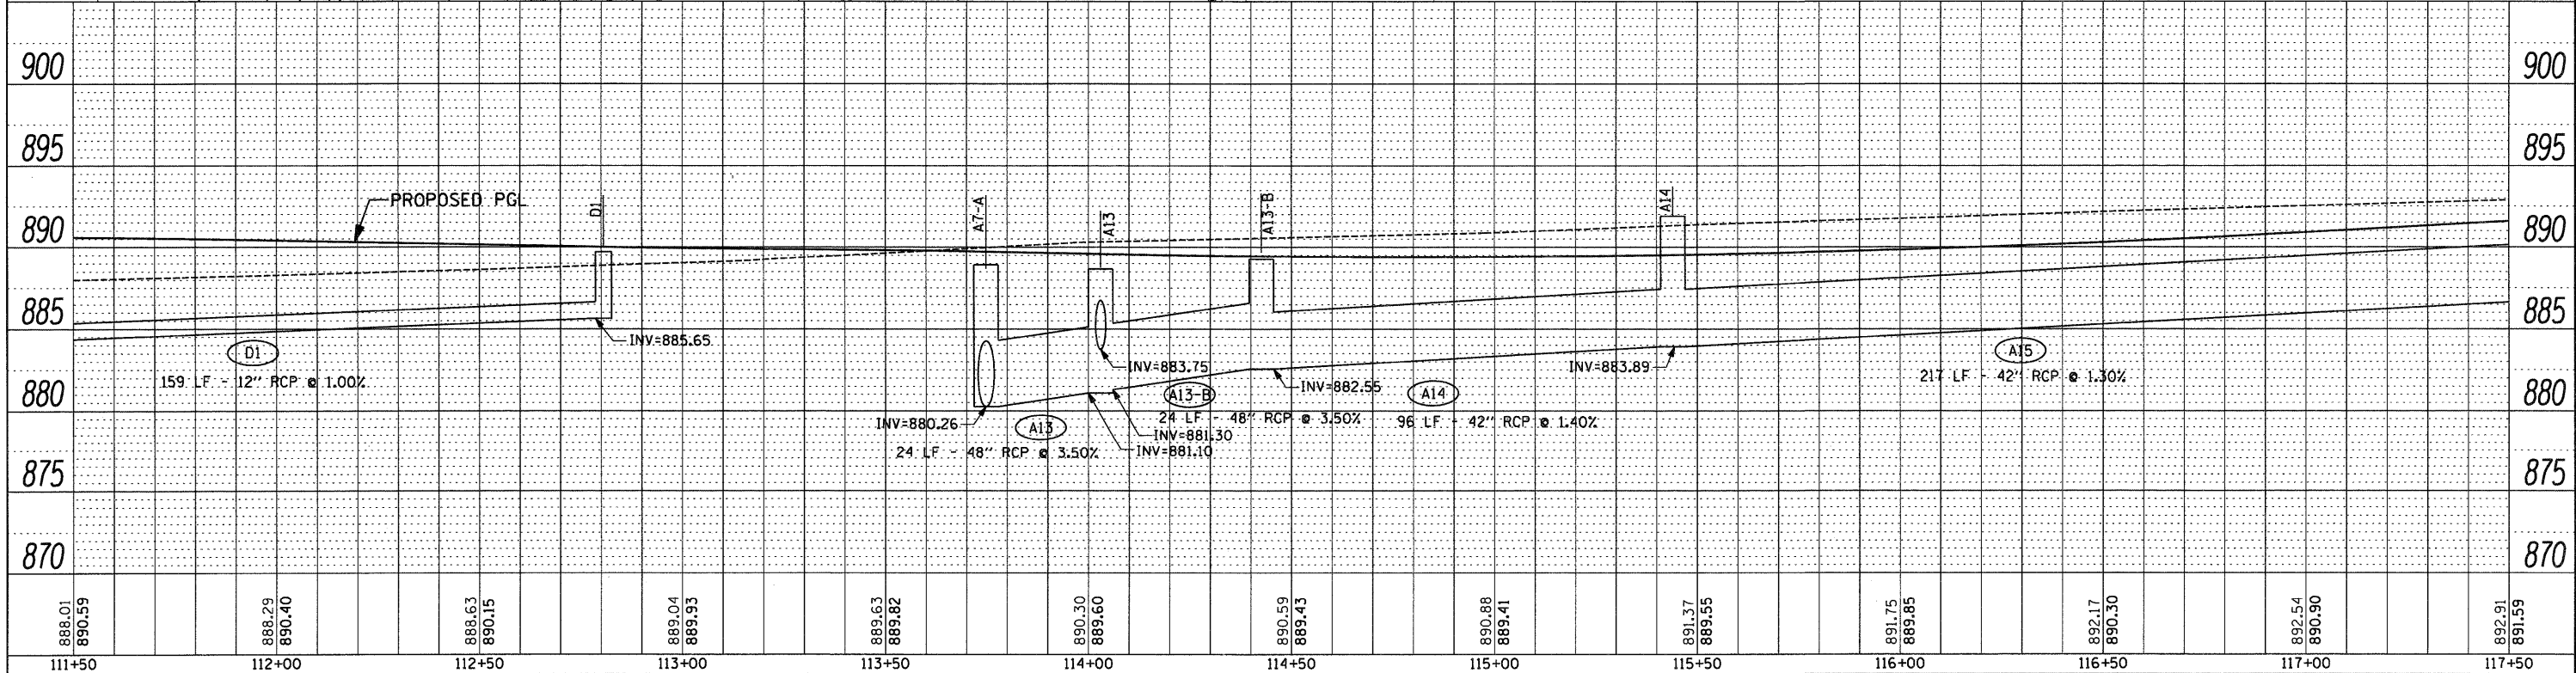


PLAN	SURVEYED	BY	DATE
	PLOTTED		
	NOTED		
	NO. OF WAY CHECKED		
	ADD FILE NAME		

PROFILE	SURVEYED	BY	DATE
	PLOTTED		
	NOTED		
	NO. OF WAY CHECKED		
	ADD FILE NAME		

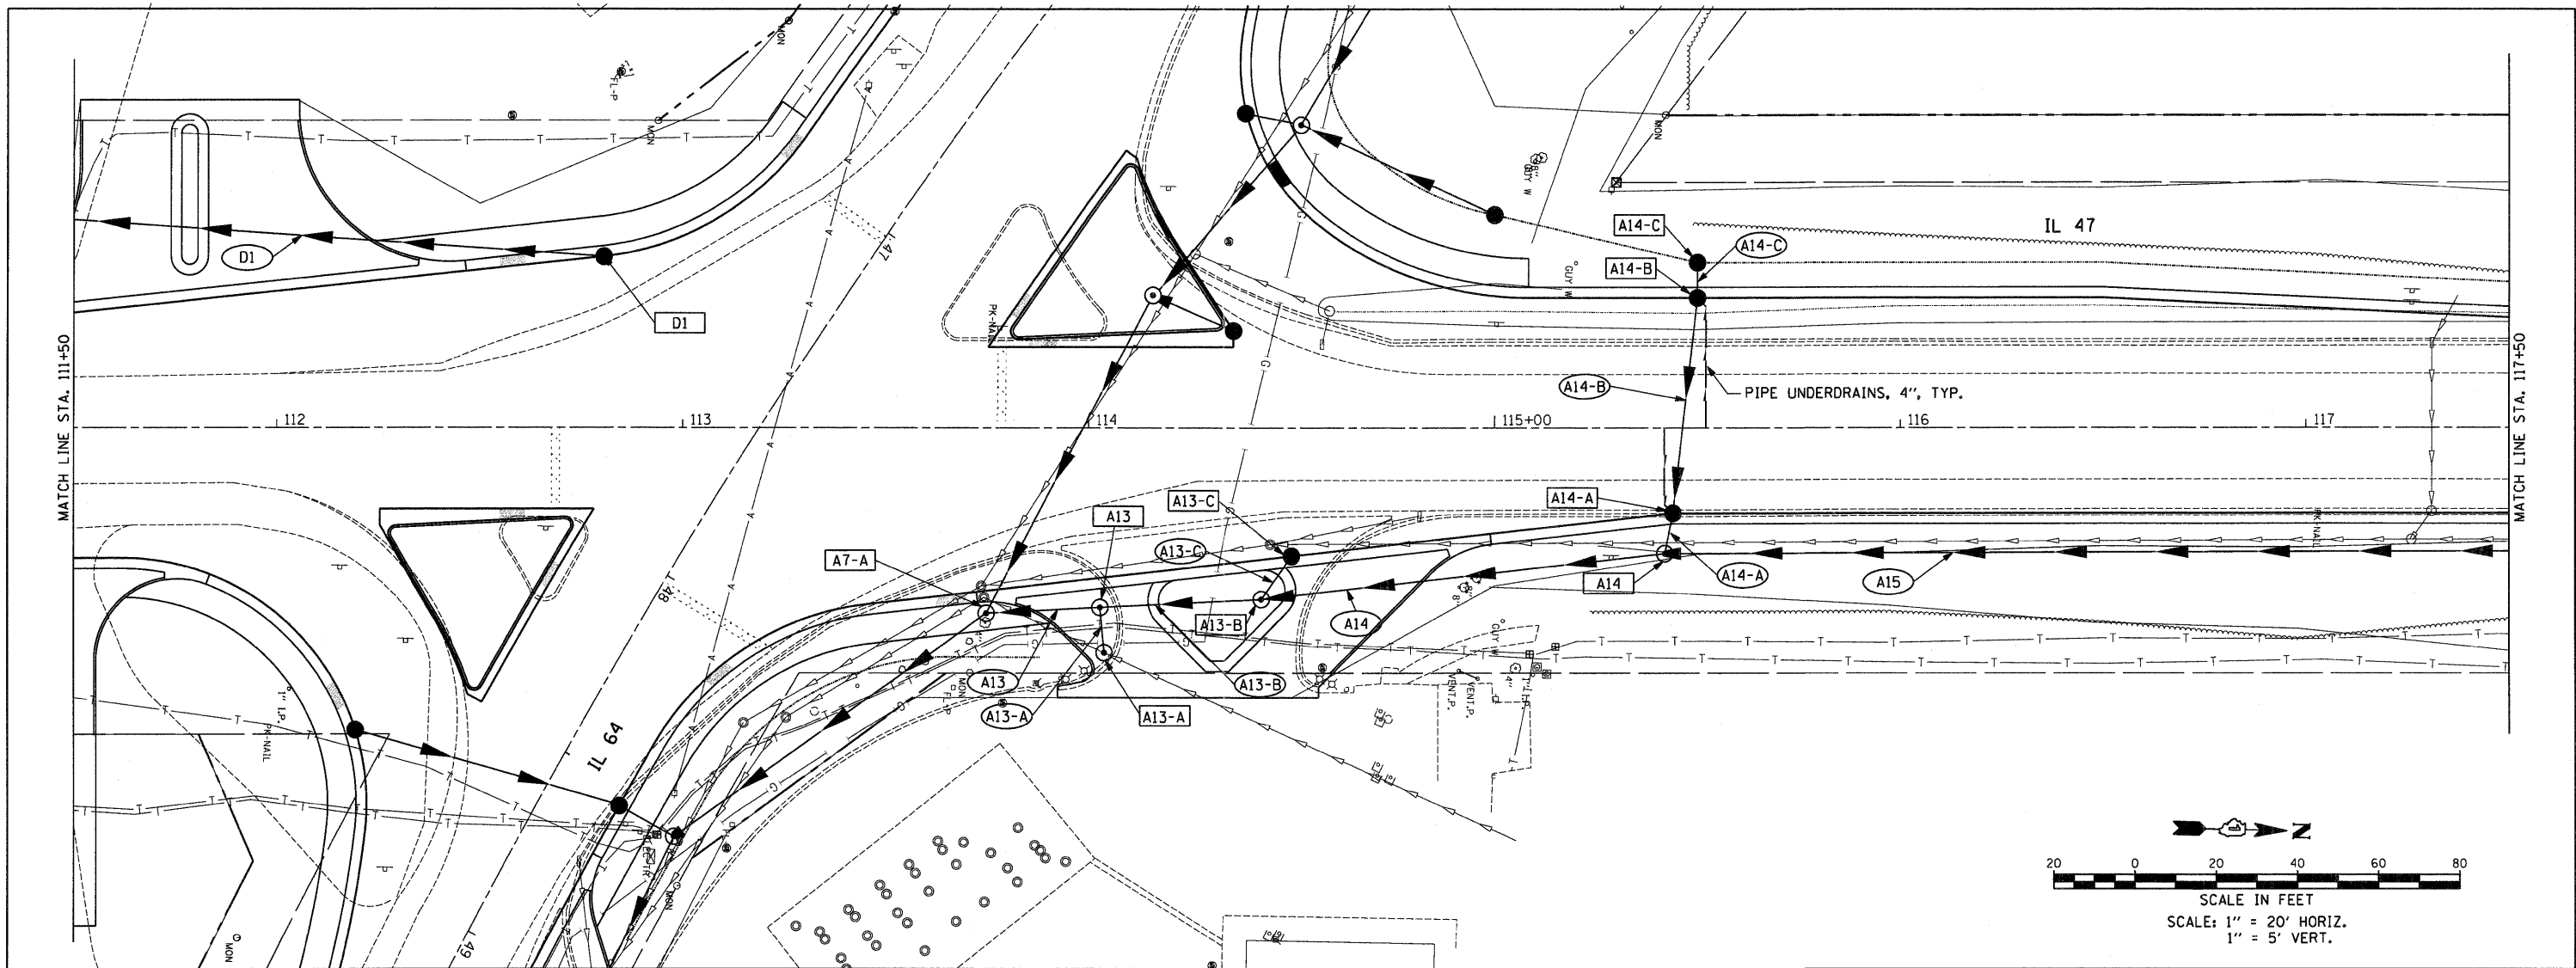

888.01 890.59	888.29 890.40	888.63 890.15	889.04 889.93	889.63 889.82	890.30 889.60	890.59 889.43	890.88 889.41	891.37 889.55	891.75 889.85	892.17 890.30	892.54 890.90	892.91 891.59
111+50	112+00	112+50	113+00	113+50	114+00	114+50	115+00	115+50	116+00	116+50	117+00	117+50

FILE NAME =  
\*FILE\*

USER NAME = .USER.  
PLOT SCALE = 20.0000' / IN.  
PLOT DATE = 9/1/2011

DESIGNED - AR  
DRAWN - AR  
CHECKED - RS  
DATE - 09-01-2011

REVISED -  
REVISED -  
REVISED -  
REVISED -

**STATE OF ILLINOIS  
DEPARTMENT OF TRANSPORTATION**

**IL 64 AT IL 47 INTERSECTION IMPROVEMENTS  
DRAINAGE PLAN & PROFILE**

SCALE: 1" = 20'  
SHEET NO. 7 OF 8 SHEETS  
STA. 115+50 TO STA. 117+50

F.A.P. RTE. 307	SECTION 126N-1	COUNTY KANE	TOTAL SHEETS NO. 156	SHEET NO. 60
CONTRACT NO. 62278			ILLINOIS FED. AID PROJECT	