
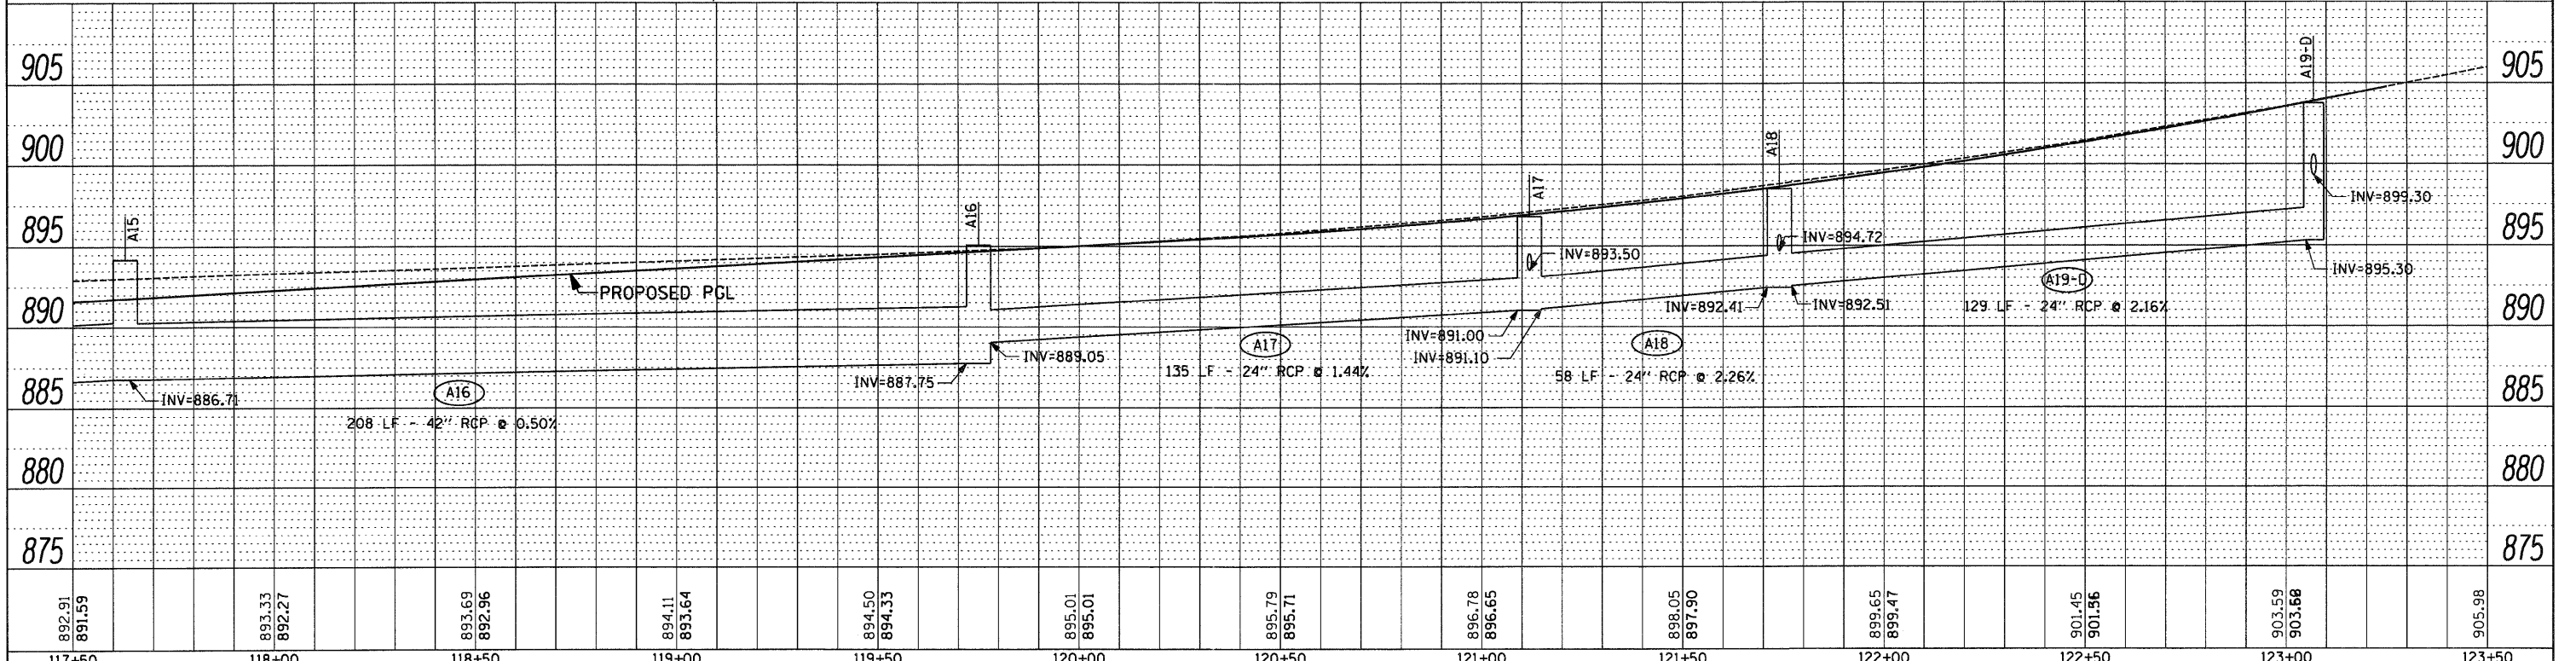


PLAN	BY	DATE
SURVEYED		
PLOTTED		
CHECKED		
REVISIONS		
NO. OF WA. CHECKED		
CADD FILE NAME		
NO.		

PROFILE	BY	DATE
SURVEYED		
PLOTTED		
CHECKED		
REVISIONS		
NO. OF WA. CHECKED		
CADD FILE NAME		
NO.		

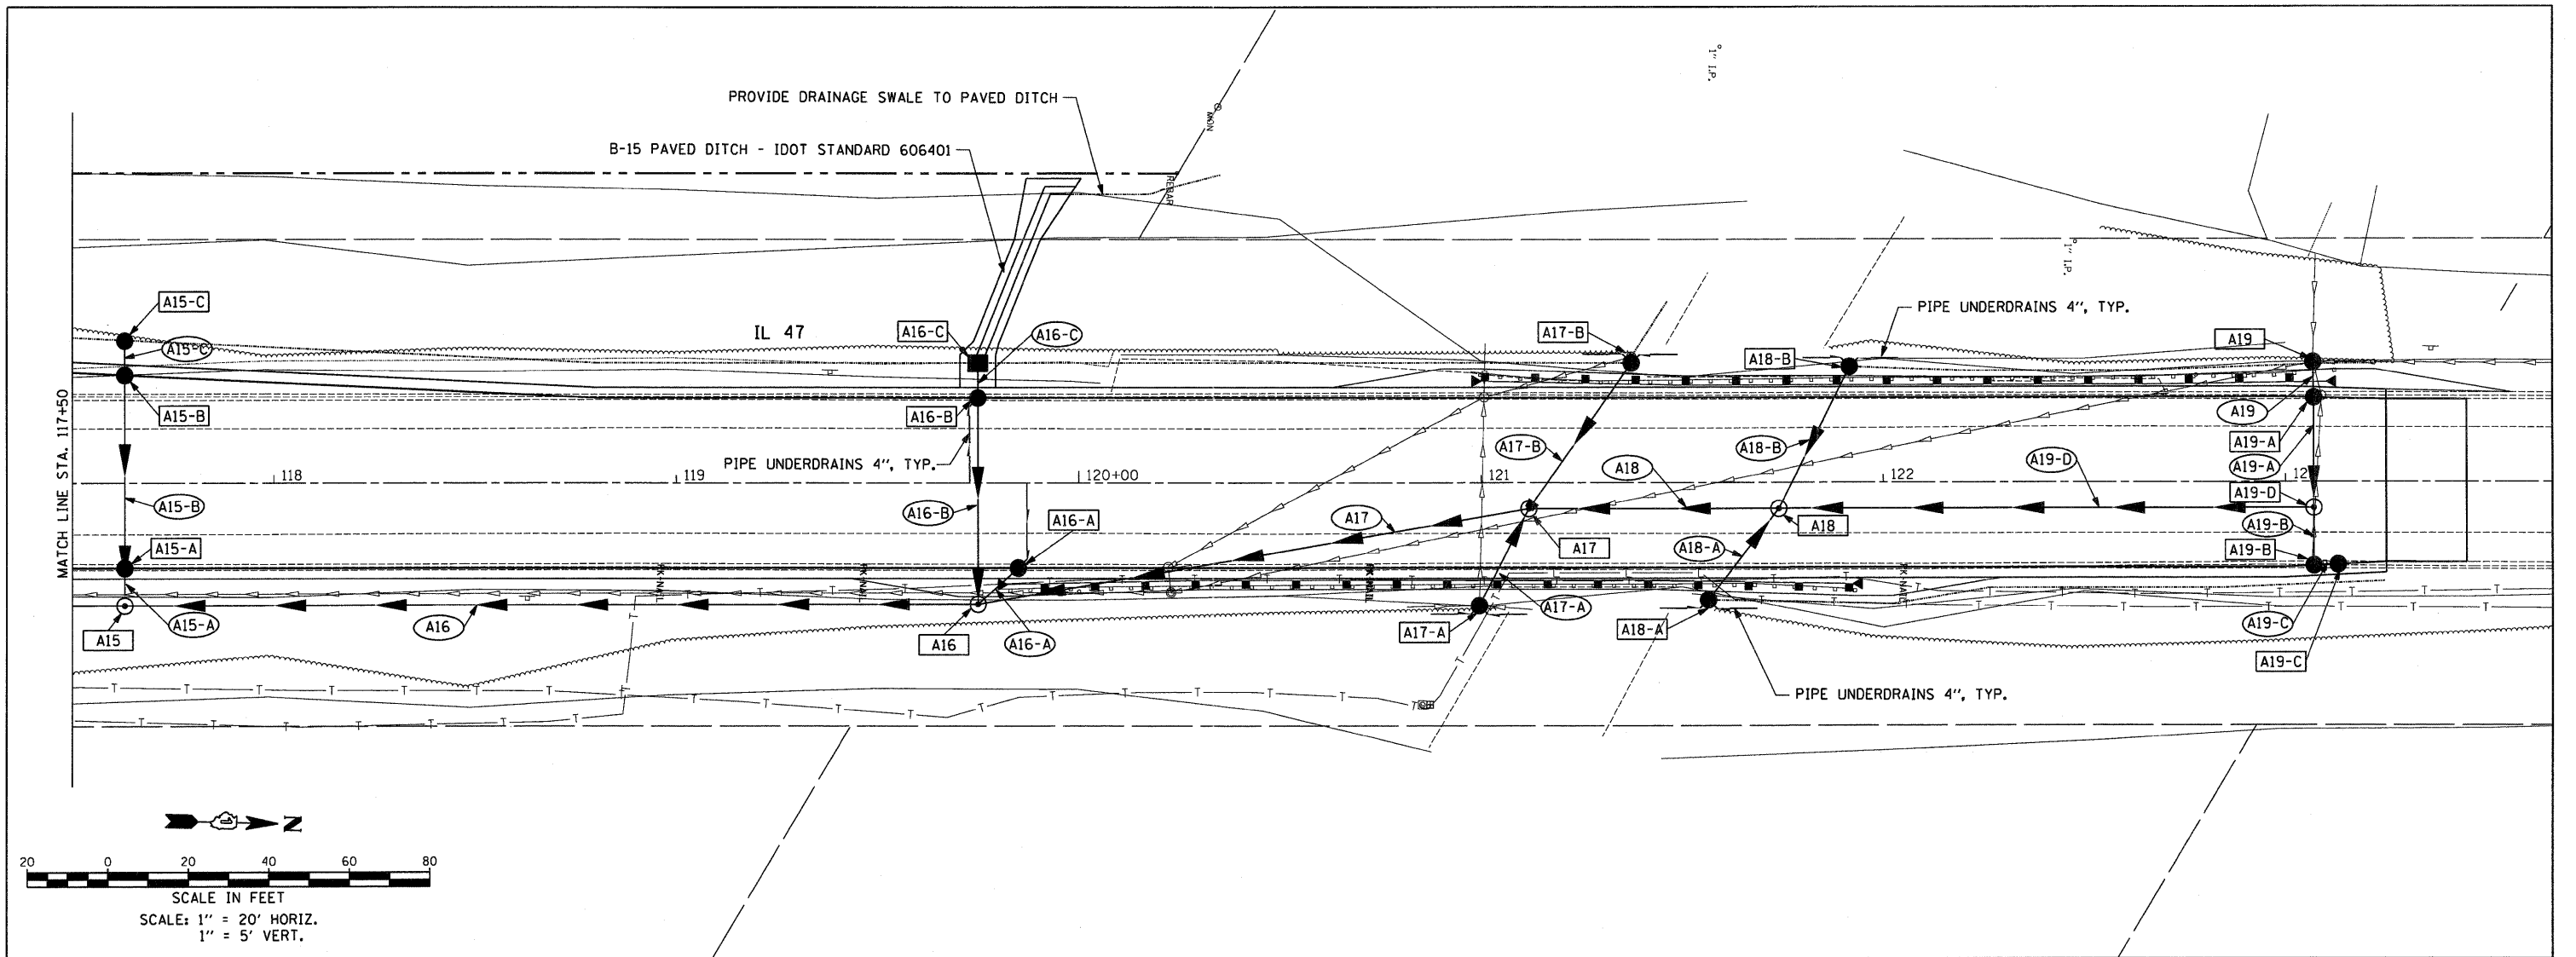

FILE NAME =	USER NAME = .USER.	DESIGNED - AR	REVISED -	STATE OF ILLINOIS DEPARTMENT OF TRANSPORTATION	IL 64 AT IL 47 INTERSECTION IMPROVEMENTS DRAINAGE PLAN & PROFILE			F.A.P. RTE. 307	SECTION 126N-1	COUNTY KANE	TOTAL SHEETS 156	SHEET NO. 61
#FILE#		DRAWN - AR	REVISED -		SCALE: 1" = 20'	SHEET NO. 8 OF 8 SHEETS	STA. 117+50 TO STA. 123+25	CONTRACT NO. 62278				
		CHECKED - RS	REVISED -		ILLINOIS FED. AID PROJECT							
		DATE - 09-01-2011	REVISED -									