



PROPOSED HOT-MIX ASPHALT SURFACE REMOVAL, 2.5"  
 POLYMERIZED HOT-MIX ASPHALT SURFACE COURSE, MIX "F", N90, 1.75"  
 POLYMERIZED LEVELING BINDER (MACHINE METHOD), IL-4.75, N50, 0.75"

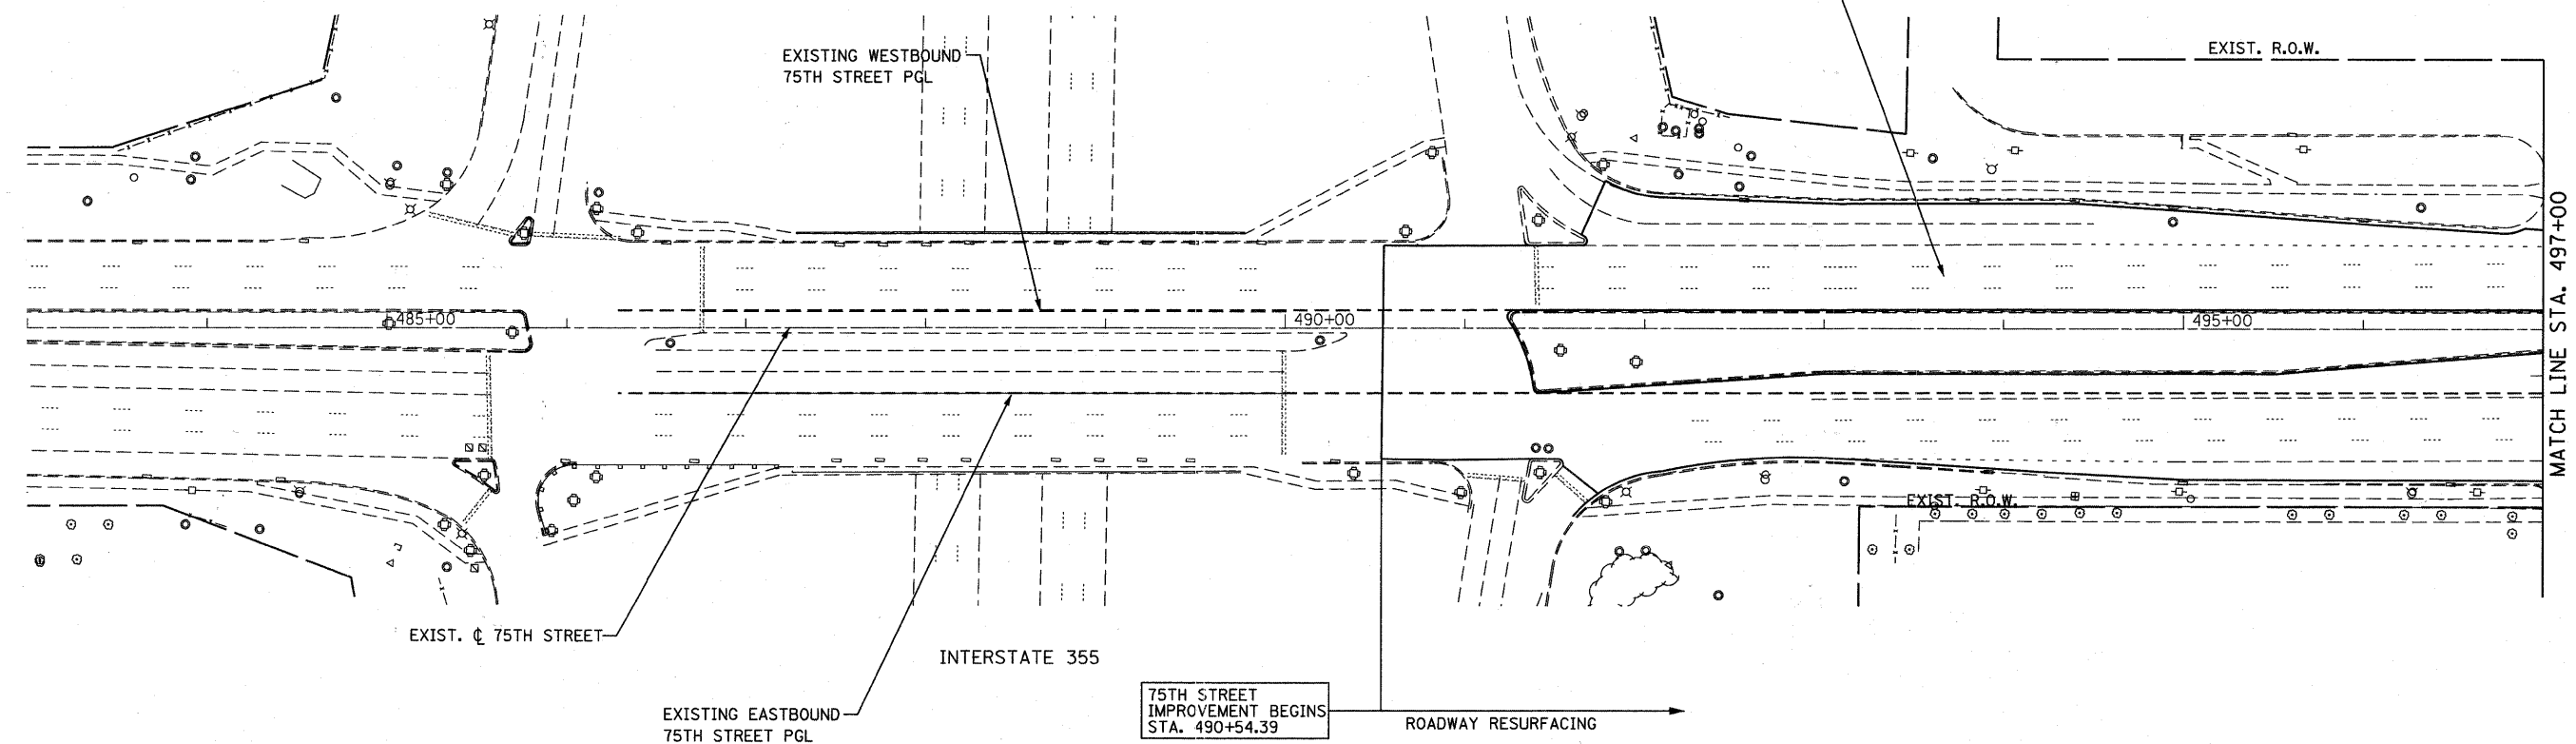

MATCH LINE STA. 497+00

PLAN	DESIGNED	DATE
NOTE BOOK NO.	PLOTTED	
	ALIGNMENT CHECKED	
	PAID FILE NAME	

PROFILE	DESIGNED	DATE
NOTE BOOK NO.	PLOTTED	
	GRADES CHECKED	
	STRUCTURE NOTATIONS SHOWN	

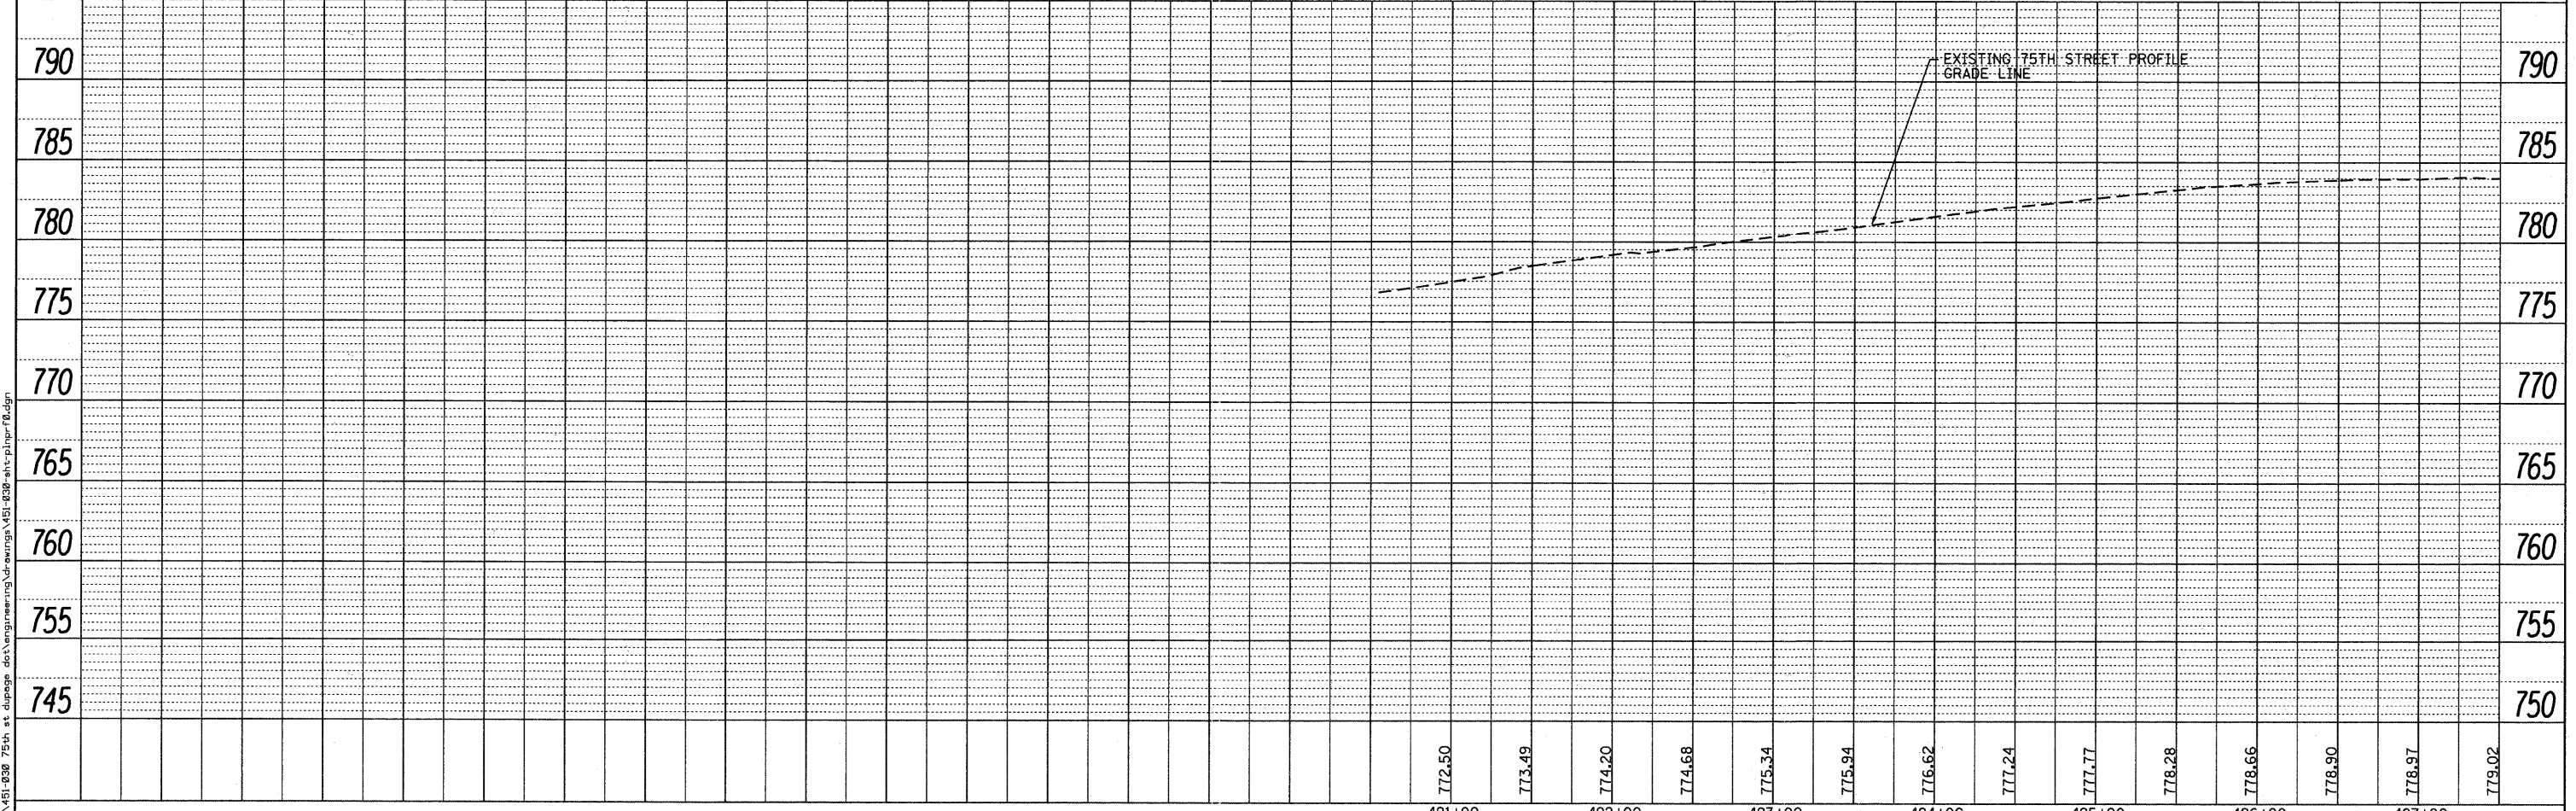

FILE NAME = F:\451-036 75th st suppage.dwg

<b>Bollinger, Lach &amp; Associates, Inc.</b> ITASCA, ILLINOIS	USER NAME = gellwenger	DESIGNED - GJE	REVISED -	<b>STATE OF ILLINOIS</b> <b>DEPARTMENT OF TRANSPORTATION</b>	<b>PLAN AND PROFILE</b> <b>75TH STREET</b>	F.A.P. RTE. 0369	SECTION 07-00232-04-WR	COUNTY DuPAGE	TOTAL SHEETS 198	SHEET NO. 18	
	PLOT SCALE = 50,0000' / IN.	CHECKED - JP	REVISED -			SCALE: VERT. 1"=5' SCALE: HORZ. 1"=50'	SHEET NO. 18 OF 198 SHEETS		STA. 482+00 TO STA. 497+00		CONTRACT NO. 63632
	PLOT DATE = 9/7/2011	DATE - 9/08/11	REVISED -			ILLINOIS FED. AID PROJECT					