
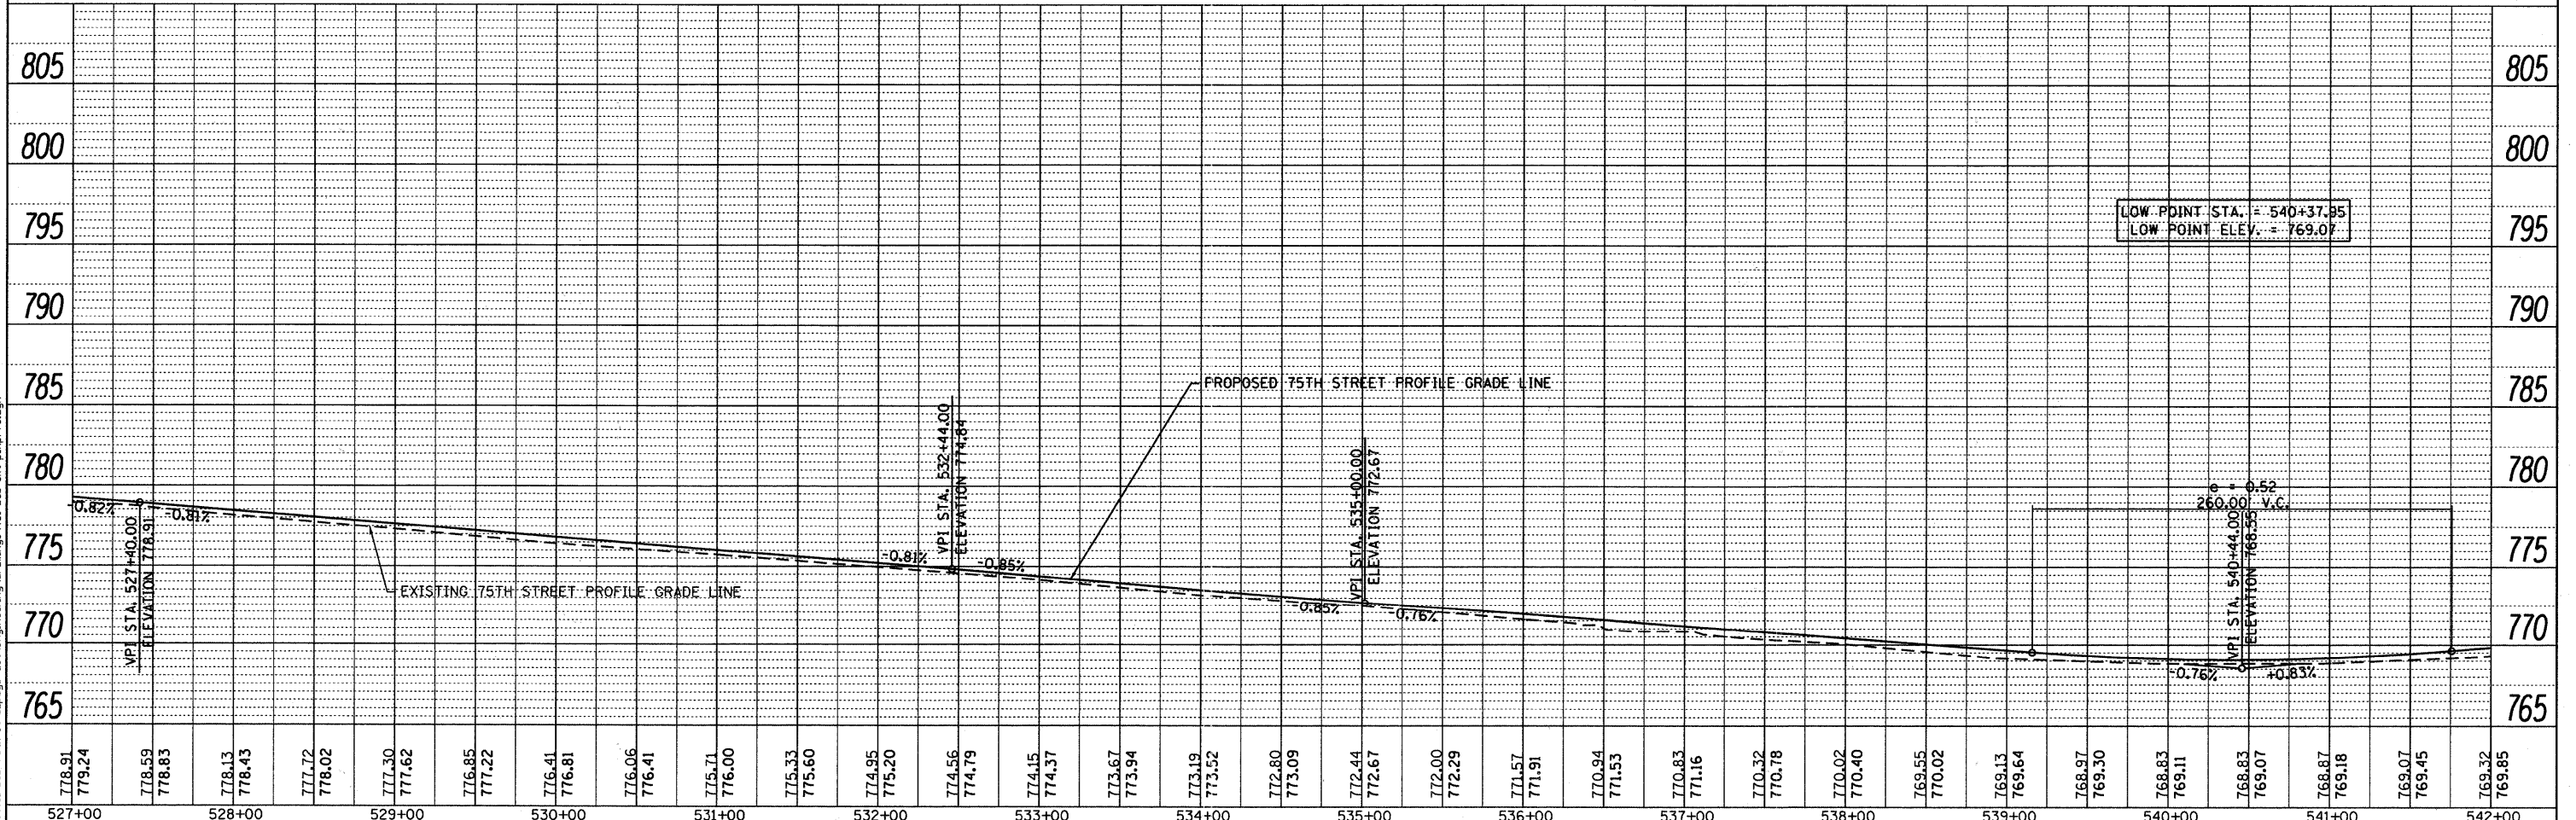


PLAN	REVIEWED	DATE
NO.	ALIGNED	
	CHECKED	
	FILE NAME	

PROFILE	DATE
NO.	

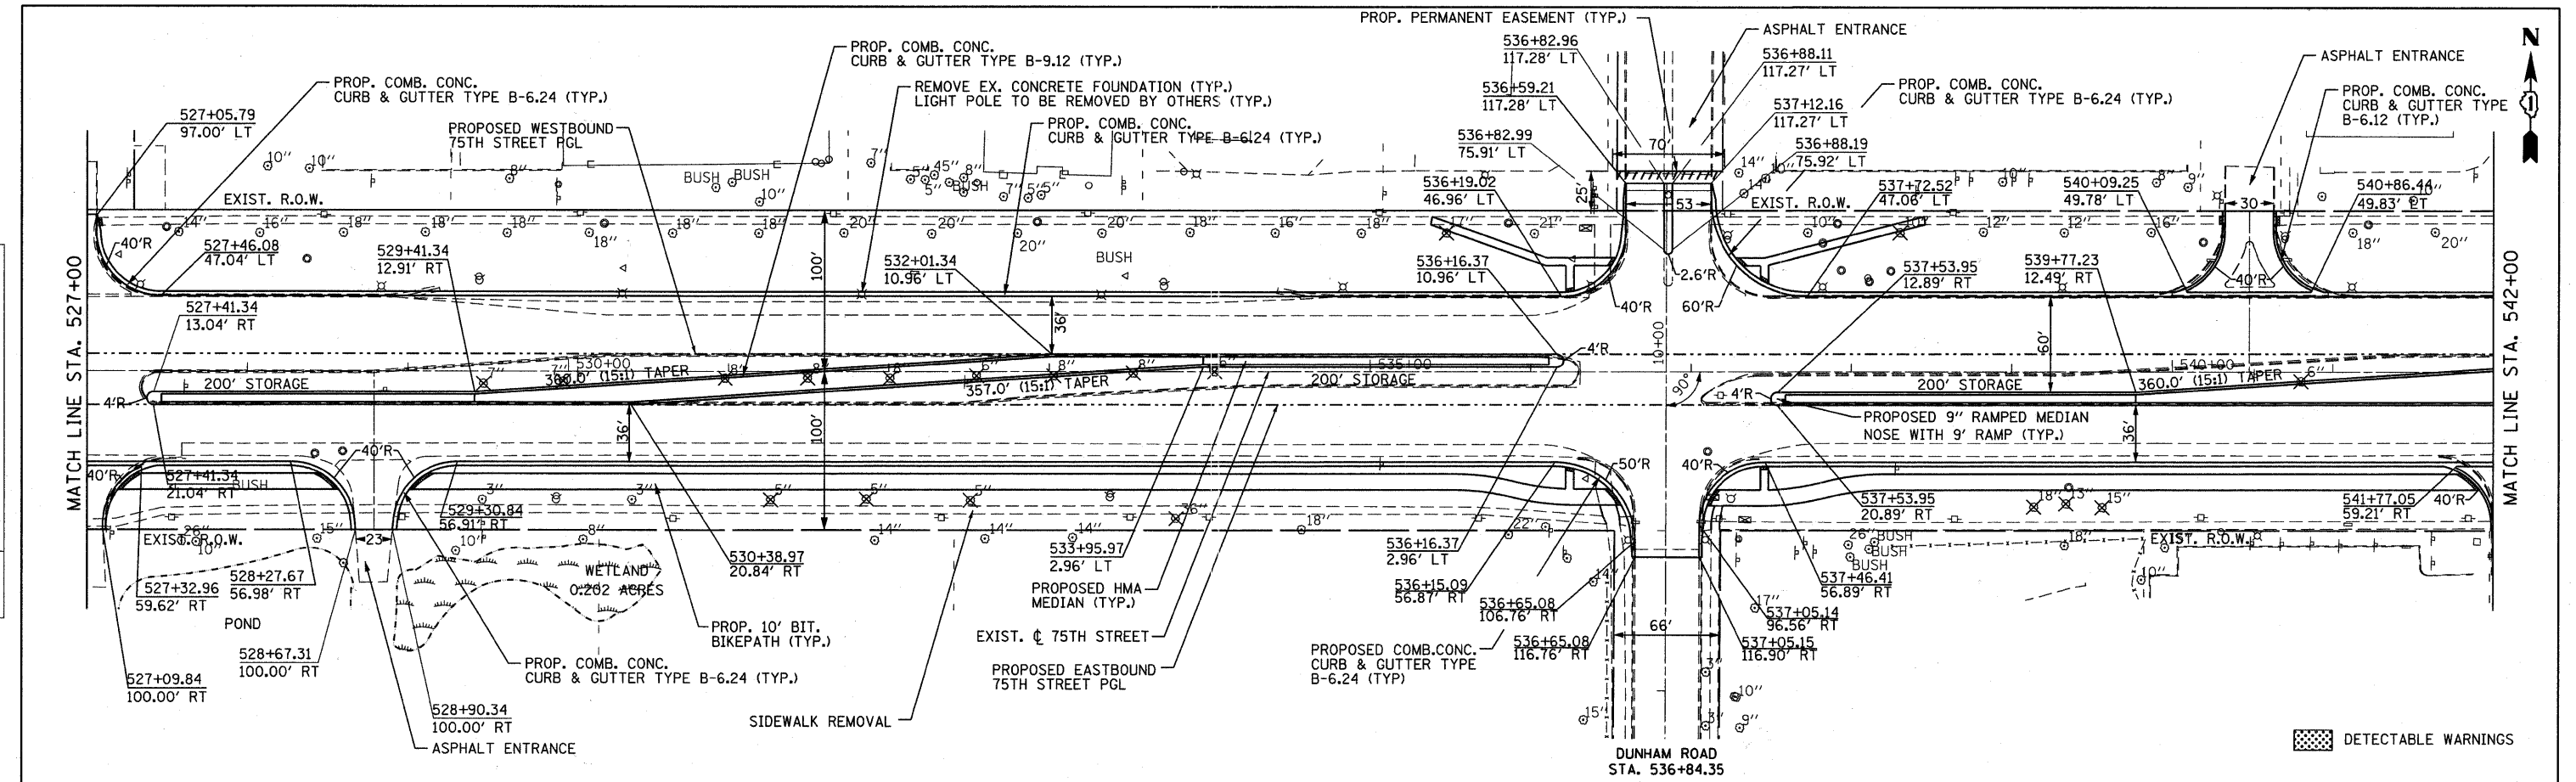

FILE NAME = F:\151-938-75th st.dwg
 USER = gellwanger
 DESIGNED = GJE
 DRAWN = DC
 CHECKED = JP
 DATE = 09/08/11

	USER NAME = gellwanger PLOT SCALE = 50,0000' / IN. PLOT DATE = 9/7/2011	DESIGNED - GJE DRAWN - DC CHECKED - JP DATE - 09/08/11	REVISED - REVISED - REVISED - REVISED -	STATE OF ILLINOIS DEPARTMENT OF TRANSPORTATION	VERT. 1"=5' SCALE: HORZ. 1"=50' SHEET NO. 21 OF 198 SHEETS STA. 527+00 TO STA. 542+00	PLAN AND PROFILE 75TH STREET	F.A.P. RTE. SECTION COUNTY TOTAL SHEETS SHEET NO.	07-00232-04-WR DuPAGE 198 21	CONTRACT NO. 63632 ILLINOIS FED. AID PROJECT
--	-------------------------------------------------------------------------------	-----------------------------------------------------------------	--------------------------------------------------	-----------------------------------------------------------------	---------------------------------------------------------------------------------------------	-----------------------------------------------	---------------------------------------------------------------	---------------------------------------	-------------------------------------------------