


PROPOSED HOT-MIX ASPHALT SURFACE REMOVAL, 2.5"  
 POLYMERIZED HOT-MIX ASPHALT SURFACE COURSE, MIX "F", N90, 1.75"  
 POLYMERIZED LEVELING BINDER (MACHINE METHOD), IL-4.75, N50, 0.75"



DETECTABLE WARNINGS

 

SEE SHEET 22  
 FOR 75TH STREET

DATE	
BY	
REVIEWED	
PLANNED	
NOTED	
NO.	

DATE	
BY	
REVIEWED	
PLANNED	
NOTED	
NO.	

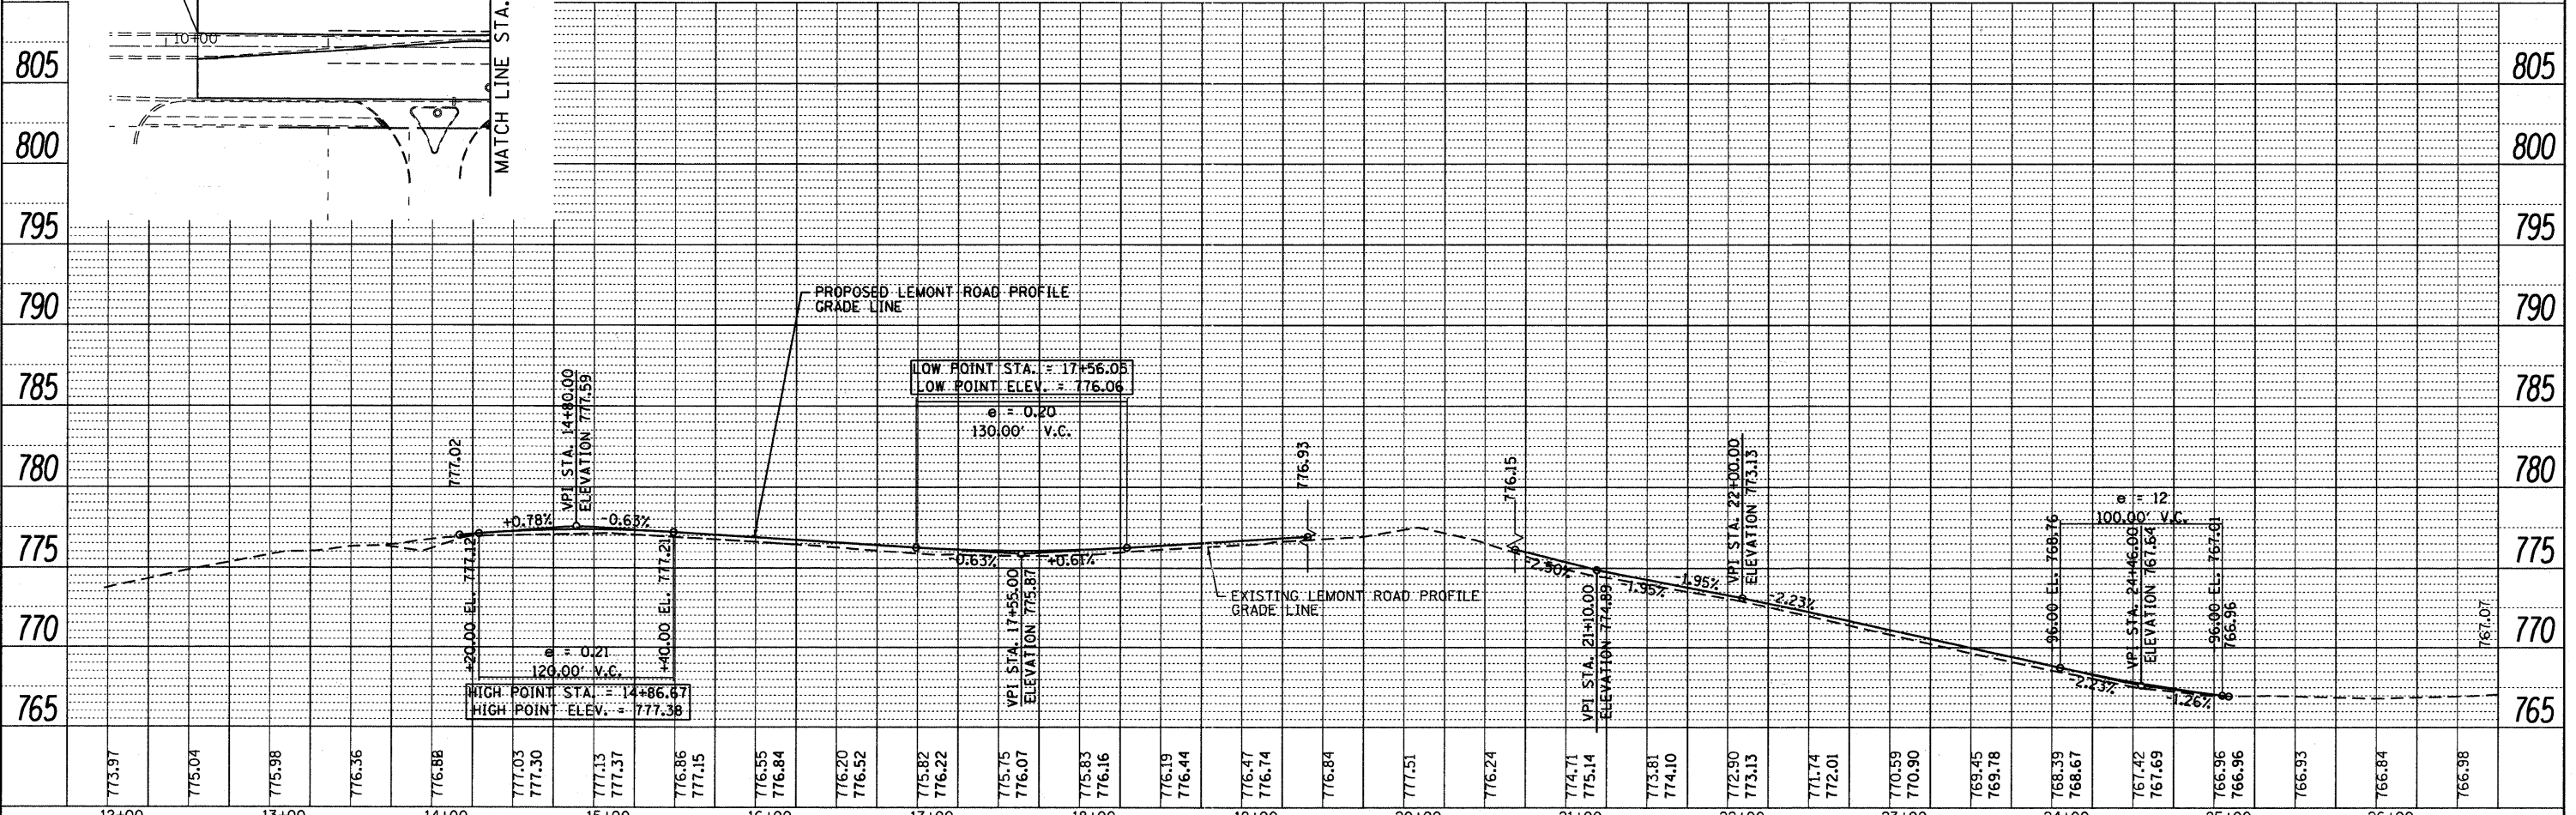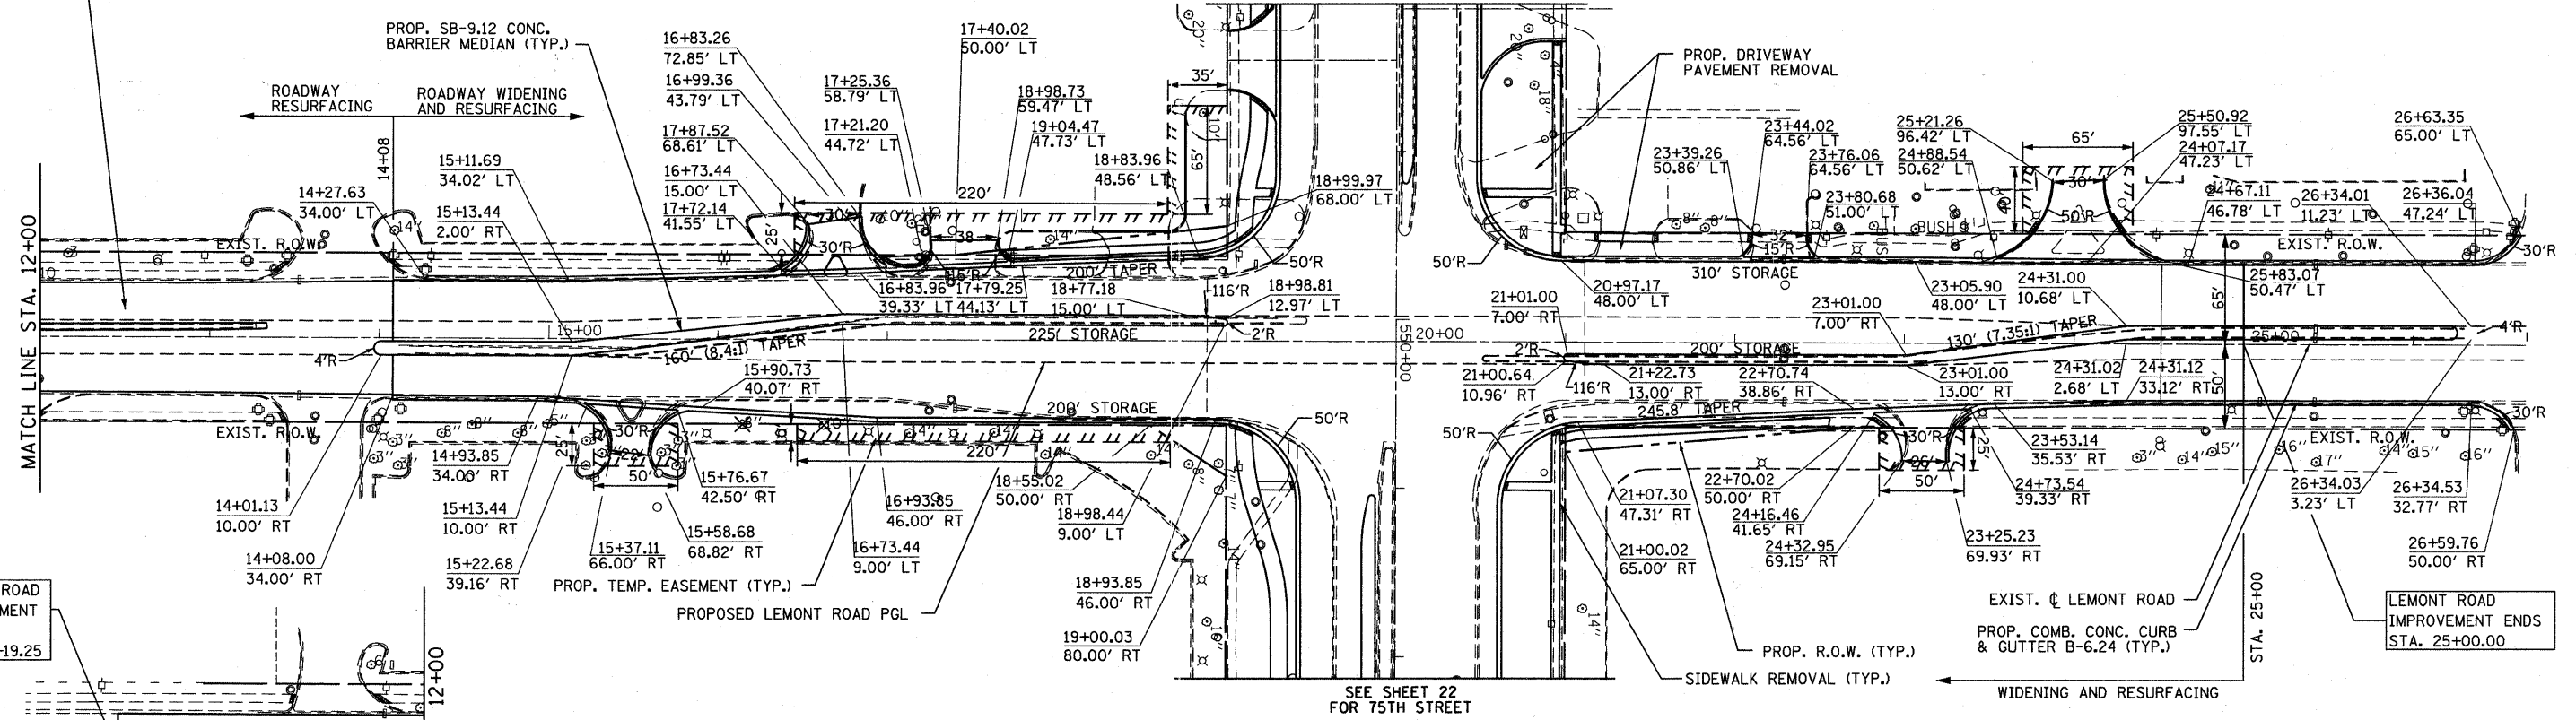

FILE NAME = F:\AS1-030-75th st.dwg; d:\as1\engineering\borawing\451-030-75th\plan\p1.dwg

	USER NAME = gallwanger	DESIGNED - GJE	REVISED -	<b>STATE OF ILLINOIS</b> <b>DEPARTMENT OF TRANSPORTATION</b>	<b>PLAN AND PROFILE</b> <b>75TH STREET</b>	F.A.P. RTE.	SECTION	COUNTY	TOTAL SHEETS	SHEET NO.
	PLOT SCALE = 5/8" = 1' / IN. PLOT DATE = 9/7/2011	CHECKED - JP	REVISED -			07-00232-04-WR DuPAGE	DuPAGE 198	25		
DATE = 09/08/11				VERT. 1"=5' SCALE: HORZ. 1"=50' SHEET NO. 25 OF 198 SHEETS STA. 13+00 TO STA. 28+00		CONTRACT NO. 63632		ILLINOIS FED. AID PROJECT		