



SEE SHEET 79  
FOR WOODWARD AVE.

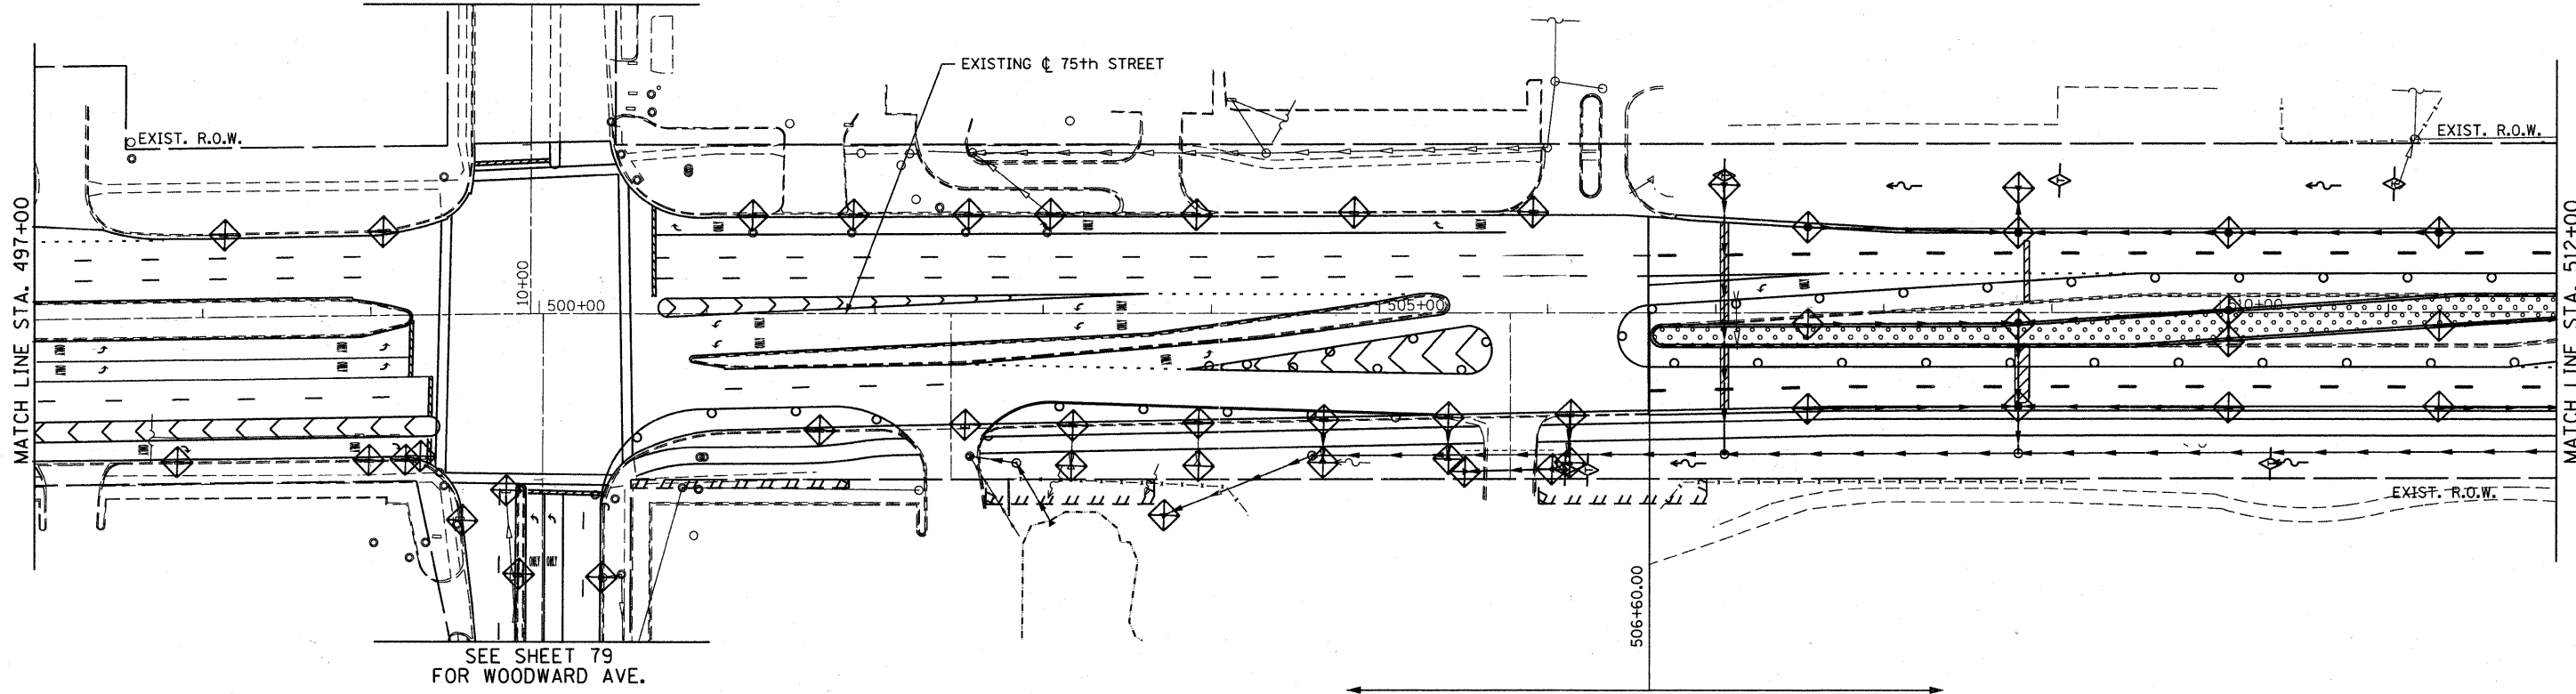

SEE SHEET 79  
FOR WOODWARD AVE.

ROADWAY RESURFACING      ROADWAY WIDENING  
AND RESURFACING

DEVERAUX ROAD  
STA. 515+81.72

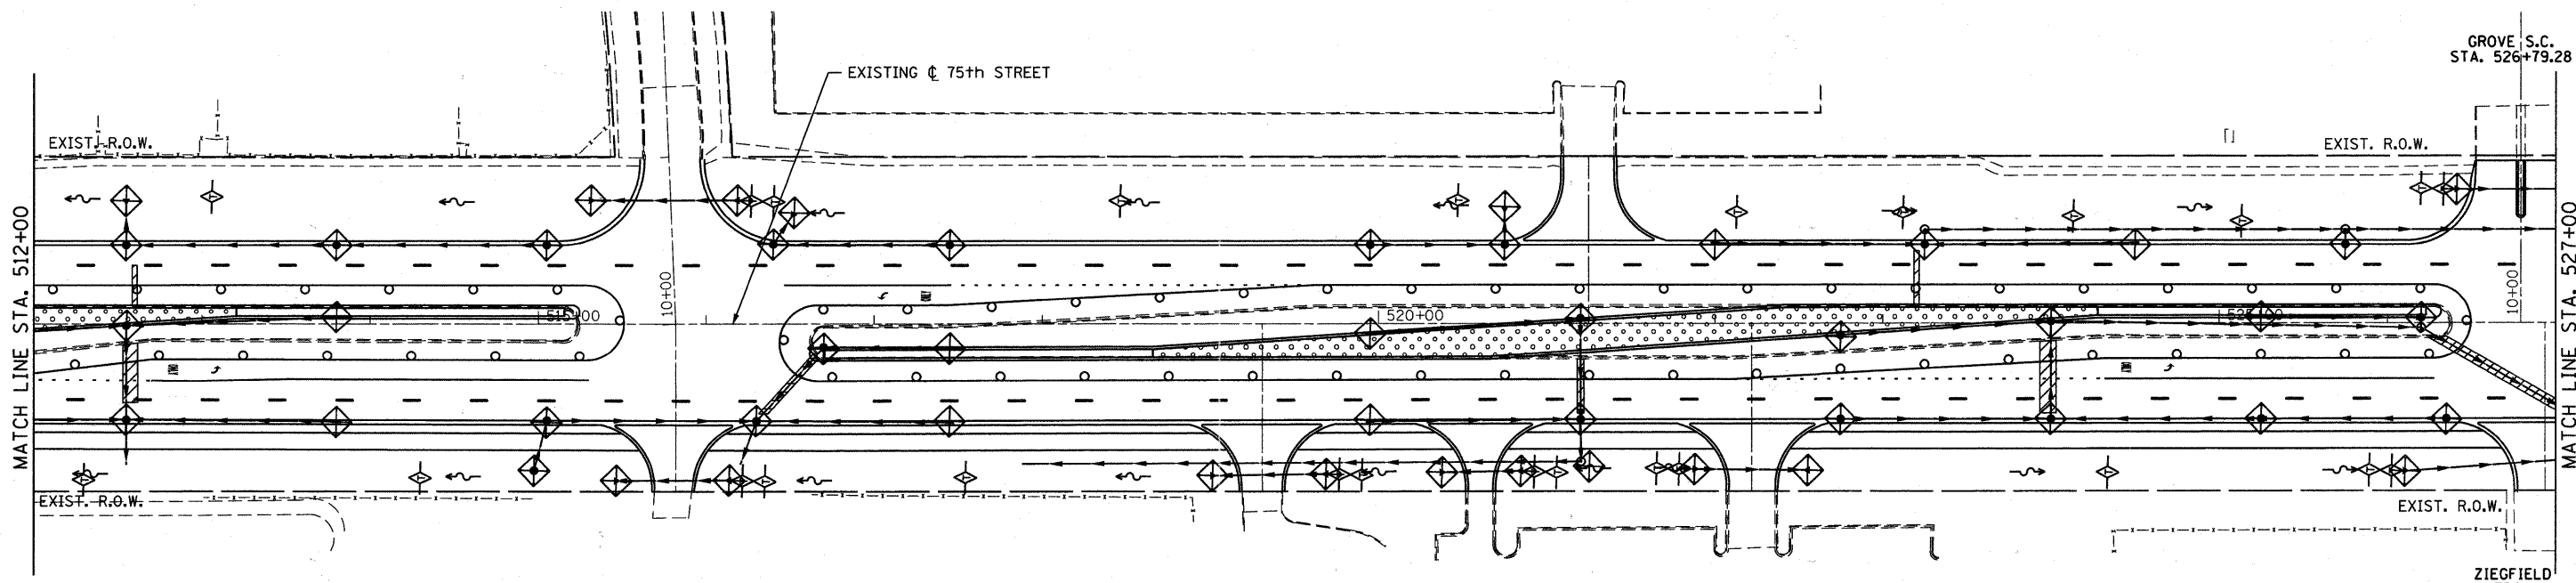

- LEGEND**
- DITCH FLOW
  - INLET FILTERS
  - INLET AND PIPE PROTECTION (SEE NOTE)
  - TEMPORARY EROSION CONTROL SEEDING
  - TEMPORARY DITCH CHECK
  - PERIMETER EROSION BARRIER

NOTE: INLET AND PIPE PROTECTION SHALL BE PROVIDED AT ALL CULVERT AND FLARED END SECTION INFLOW AND OUTFALLS.

FILE NAME = F:\451-038 75th st dupage det\engineering\drawings\451-038-ah-eros3.dgn



USER NAME = gellwenger	DESIGNED - GJE	REVISED -
PLOT SCALE = 50.0000' / IN.	DRAWN - DC	REVISED -
PLOT DATE = 9/7/2011	CHECKED - JP	REVISED -
	DATE - 9/08/11	REVISED -

**STATE OF ILLINOIS  
DEPARTMENT OF TRANSPORTATION**

<b>EROSION AND SEDIMENT CONTROL STAGE 3</b>		
SCALE: 1"=50'	SHEET NO. 75 OF 198 SHEETS	STA. 497+00 TO STA. 527+00

F.A.P. RTE. 0369	SECTION 07-00232-04-WR	COUNTY DuPAGE	TOTAL SHEETS 198	SHEET NO. 75
CONTRACT NO. 63632				
ILLINOIS FED. AID PROJECT				