





PLAN	SURVEYED	DATE
	PLOTTED	
	CHECKED	
	NO. _____	
	STRUCTURE	
	NOTATIONS	
	CHKD	

PROFILE	SURVEYED	DATE
	PLOTTED	
	CHECKED	
	NO. _____	
	STRUCTURE	
	NOTATIONS	
	CHKD	

FILE NAME = F:\451-030_75th at dupage dot\engineering\drainage\451-030-utl-drain.dgn

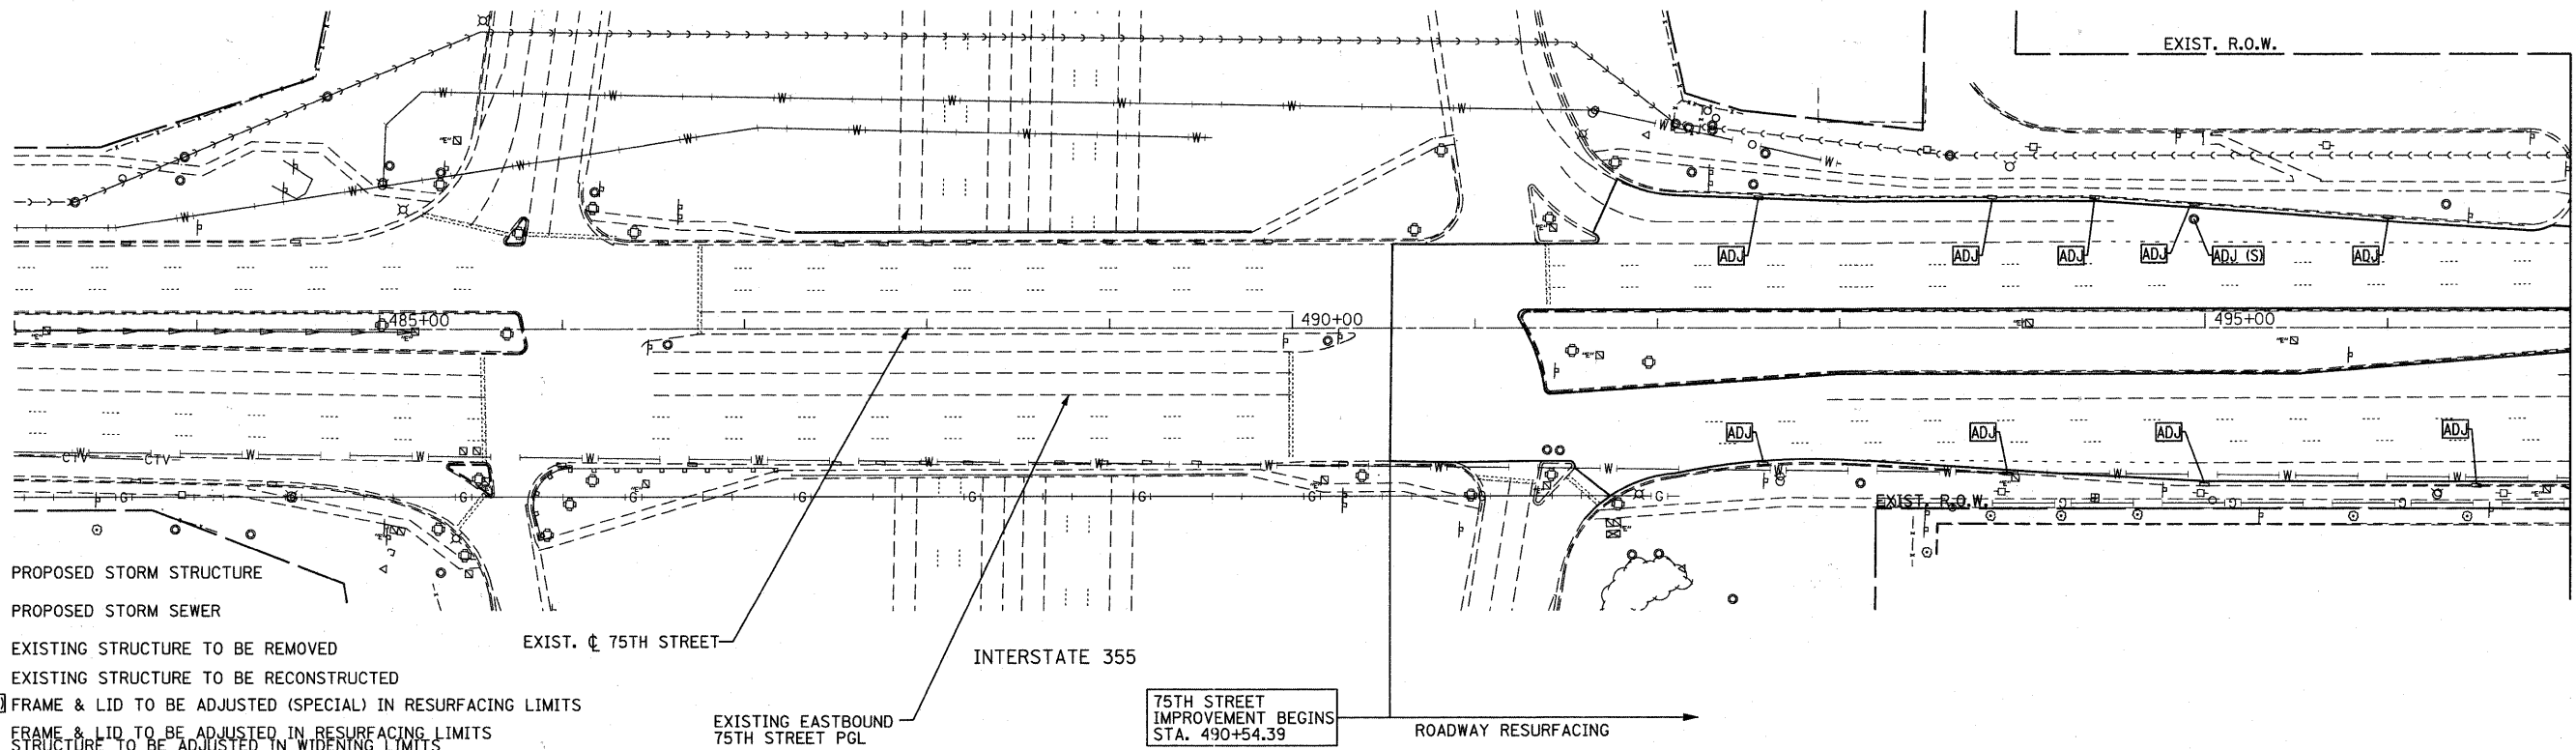

- ⊙ PROPOSED STORM STRUCTURE
- △ PROPOSED STORM SEWER
- ⊠ EXISTING STRUCTURE TO BE REMOVED
- ⊡ EXISTING STRUCTURE TO BE RECONSTRUCTED
- ADJ (S) FRAME & LID TO BE ADJUSTED (SPECIAL) IN RESURFACING LIMITS
- ADJ FRAME & LID TO BE ADJUSTED IN RESURFACING LIMITS
STRUCTURE TO BE ADJUSTED IN WIDENING LIMITS

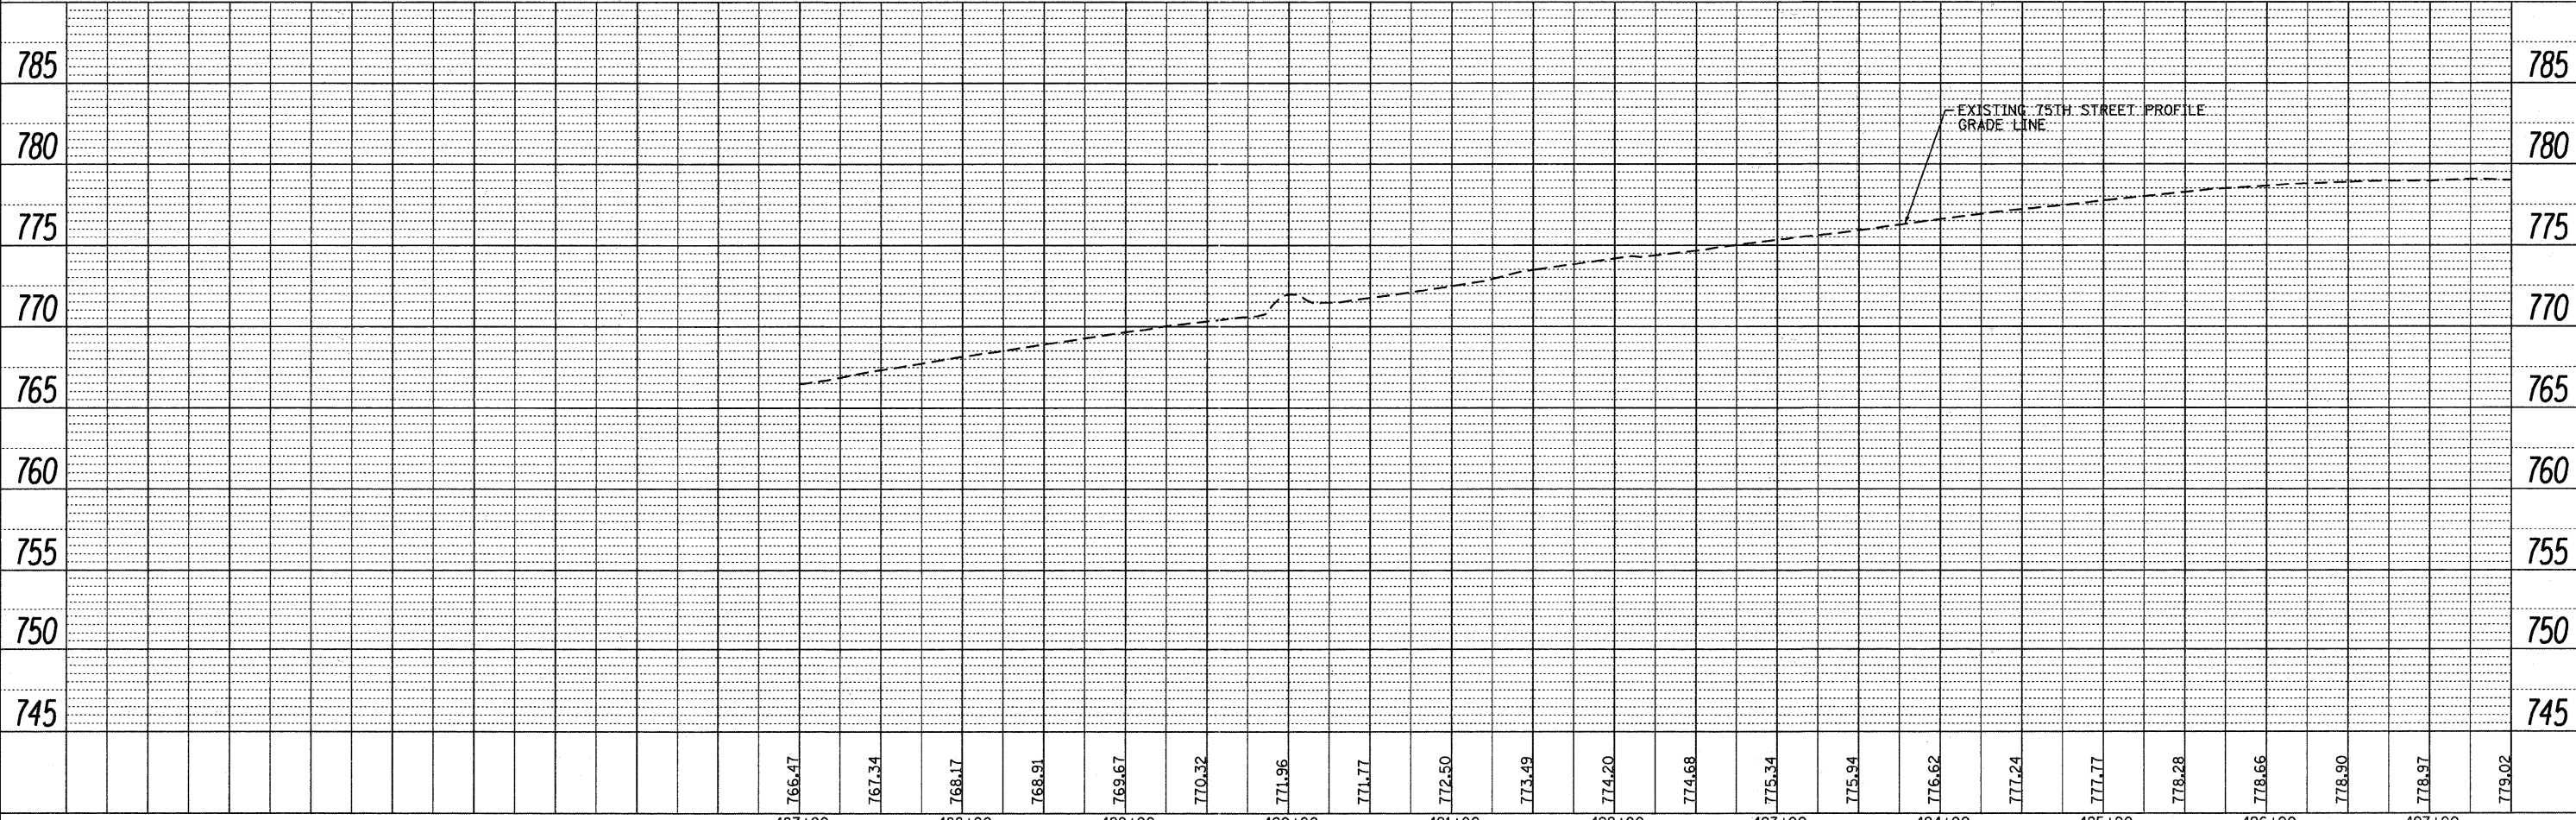

	USER NAME = gallwanger	DESIGNED - GJE	REVISED -	STATE OF ILLINOIS DEPARTMENT OF TRANSPORTATION	DRAINAGE AND UTILITY PLAN 75TH STREET	F.A.P. RTE. 0369	SECTION 07-00232-04-WR	COUNTY DuPAGE	TOTAL SHEETS 198	SHEET NO. 80
	PLOT SCALE = 50.0000' / IN. PLOT DATE = 9/7/2011	DRAWN - DC CHECKED - JP DATE - 9/08/11	REVISED - REVISED - REVISED -			VERT. 1"=5' SCALE: HORZ. 1"=50'	SHEET NO. 80 OF 198 SHEETS STA. 483+00 TO STA. 497+00	CONTRACT NO. 63632 ILLINOIS FED. AID PROJECT		