


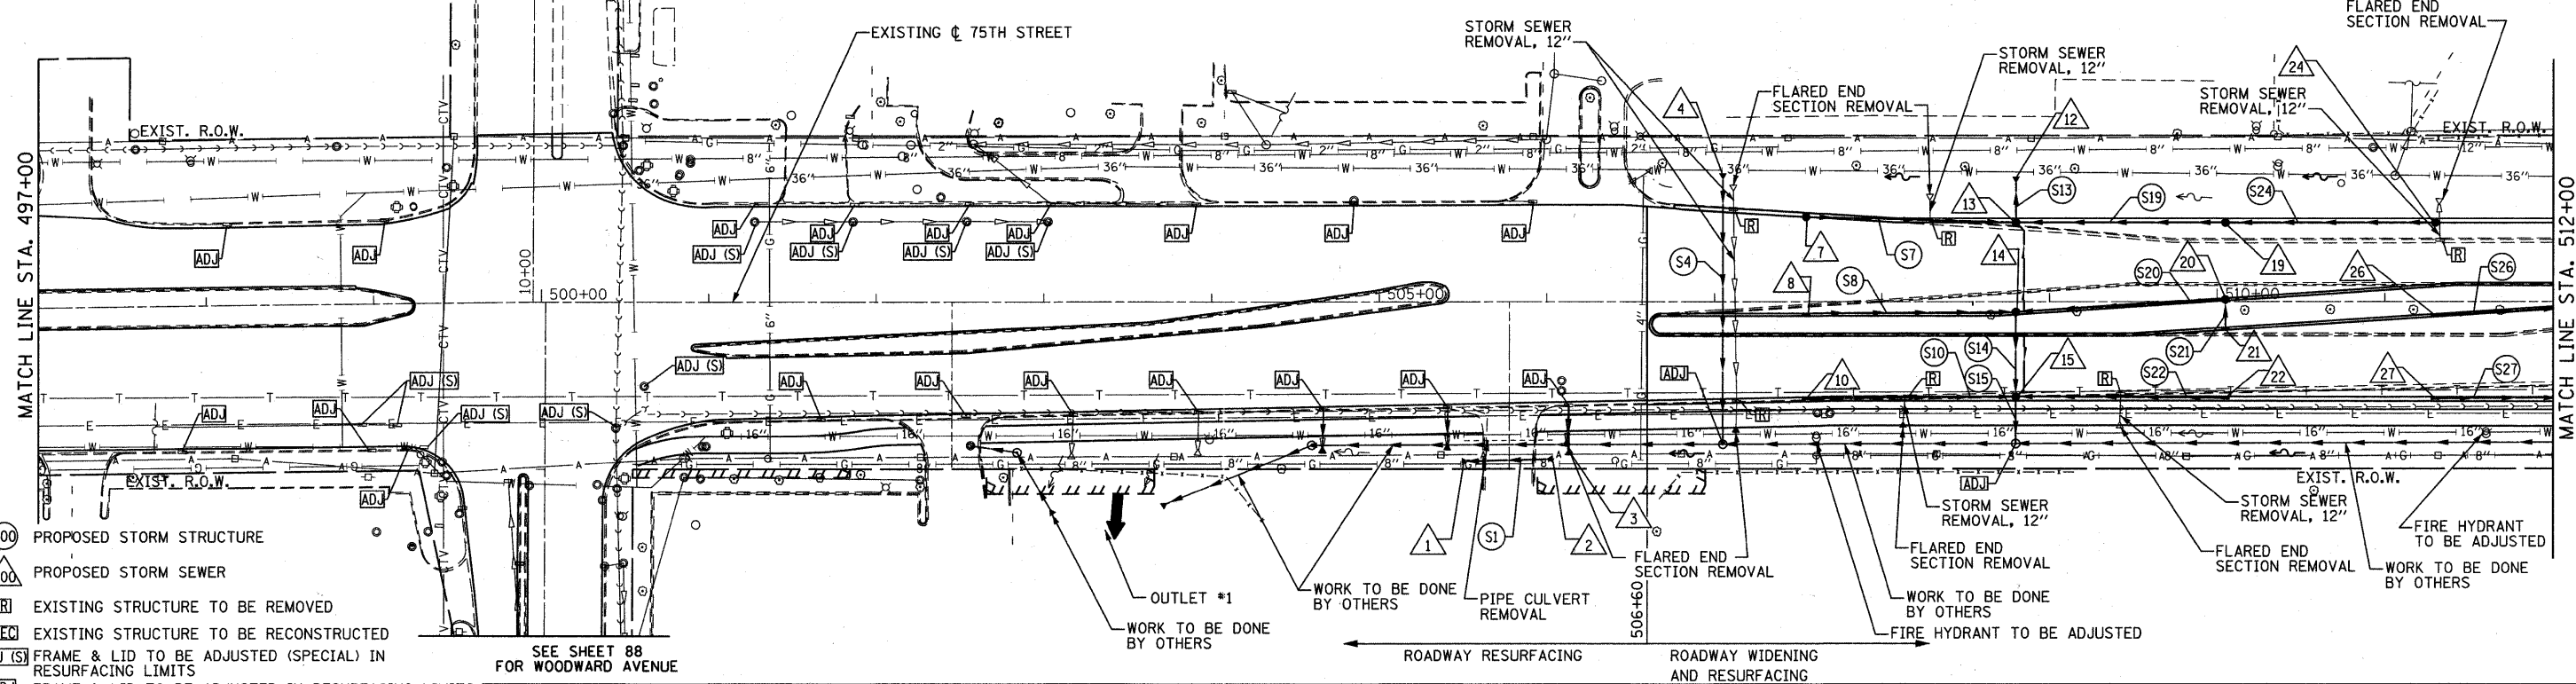


SEE SHEET 88 FOR WOODWARD AVENUE

SEE SHEET 88 FOR WOODWARD AVENUE



- ⊙ PROPOSED STORM STRUCTURE
- △ PROPOSED STORM SEWER
- ⊠ EXISTING STRUCTURE TO BE REMOVED
- ⊠ EXISTING STRUCTURE TO BE RECONSTRUCTED
- ADJ (S) FRAME & LID TO BE ADJUSTED (SPECIAL) IN RESURFACING LIMITS
- ADJ FRAME & LID TO BE ADJUSTED IN RESURFACING LIMITS
- STRUCTURE TO BE ADJUSTED IN WIDENING LIMITS

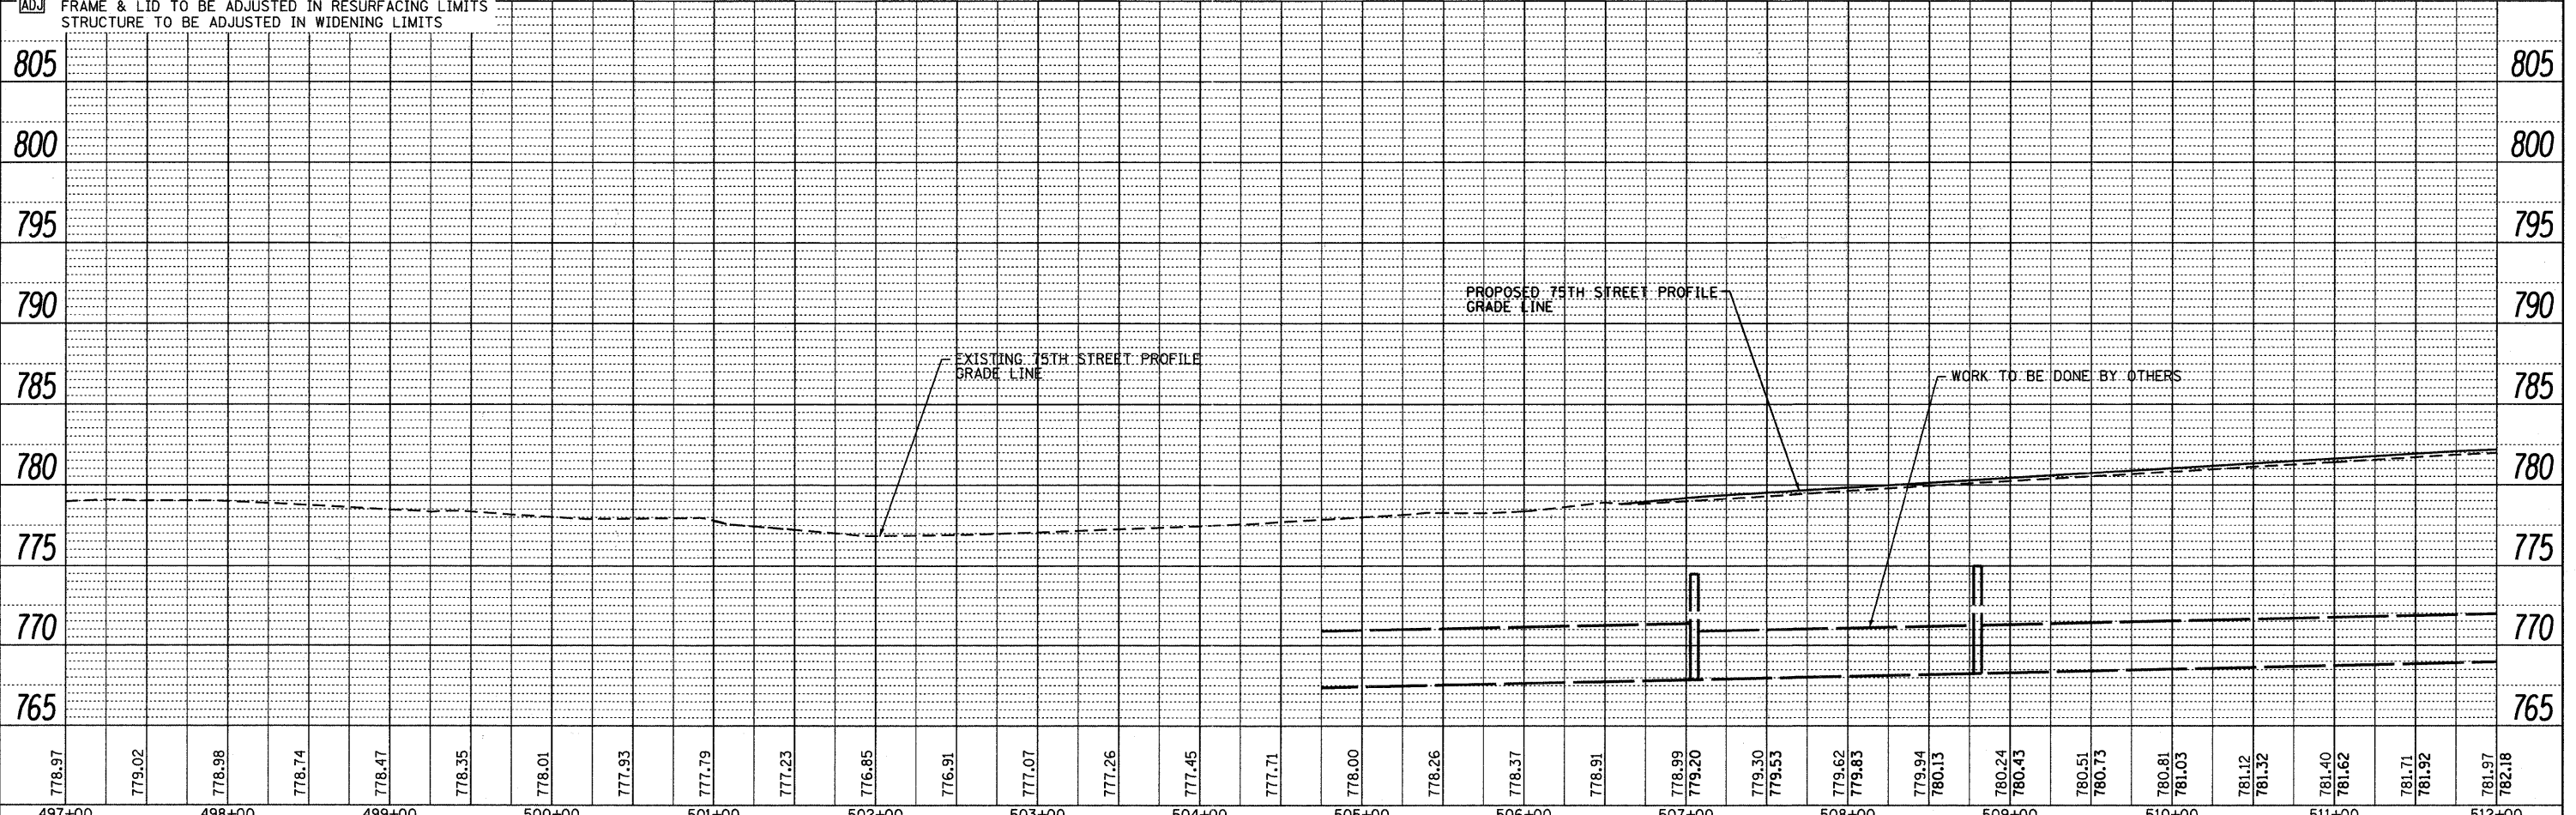

DATE	
BY	
PLAN	
SURVEYED	
PLOTTED	
GRADES CHECKED	
STRUCTURE NOTATIONS CHECKED	
NOTE BOOK NO.	
CADD FILE NAME	

DATE	
BY	
PROFILE	
SURVEYED	
PLOTTED	
GRADES CHECKED	
STRUCTURE NOTATIONS CHECKED	
NOTE BOOK NO.	
CADD FILE NAME	

FILE NAME = F:\451-028 75th st dupage det\engr\dwg\451-028-plt-drawn.dgn

<b>B</b>	Bollinger, Lach & Associates, Inc. ITASCA, ILLINOIS	USER NAME = gellwenger	DESIGNED - GJE	REVISED -	<b>STATE OF ILLINOIS</b> <b>DEPARTMENT OF TRANSPORTATION</b>	<b>DRAINAGE AND UTILITY PLAN</b> <b>75TH STREET</b>	F.A.P. RTE.	SECTION	COUNTY	TOTAL SHEETS	SHEET NO.
		PLLOT SCALE = 50.0000' / IN.	DRAWN - DC	REVISED -							
		PLLOT DATE = 9/7/2011	DATE - 09/08/11	REVISED -	VERT. 1"=5' SCALE: HORIZ. 1"=50' SHEET NO. 81 OF 198 SHEETS STA. 497+00 TO STA. 512+00		CONTRACT NO. 63632		ILLINOIS FED. AID PROJECT		