
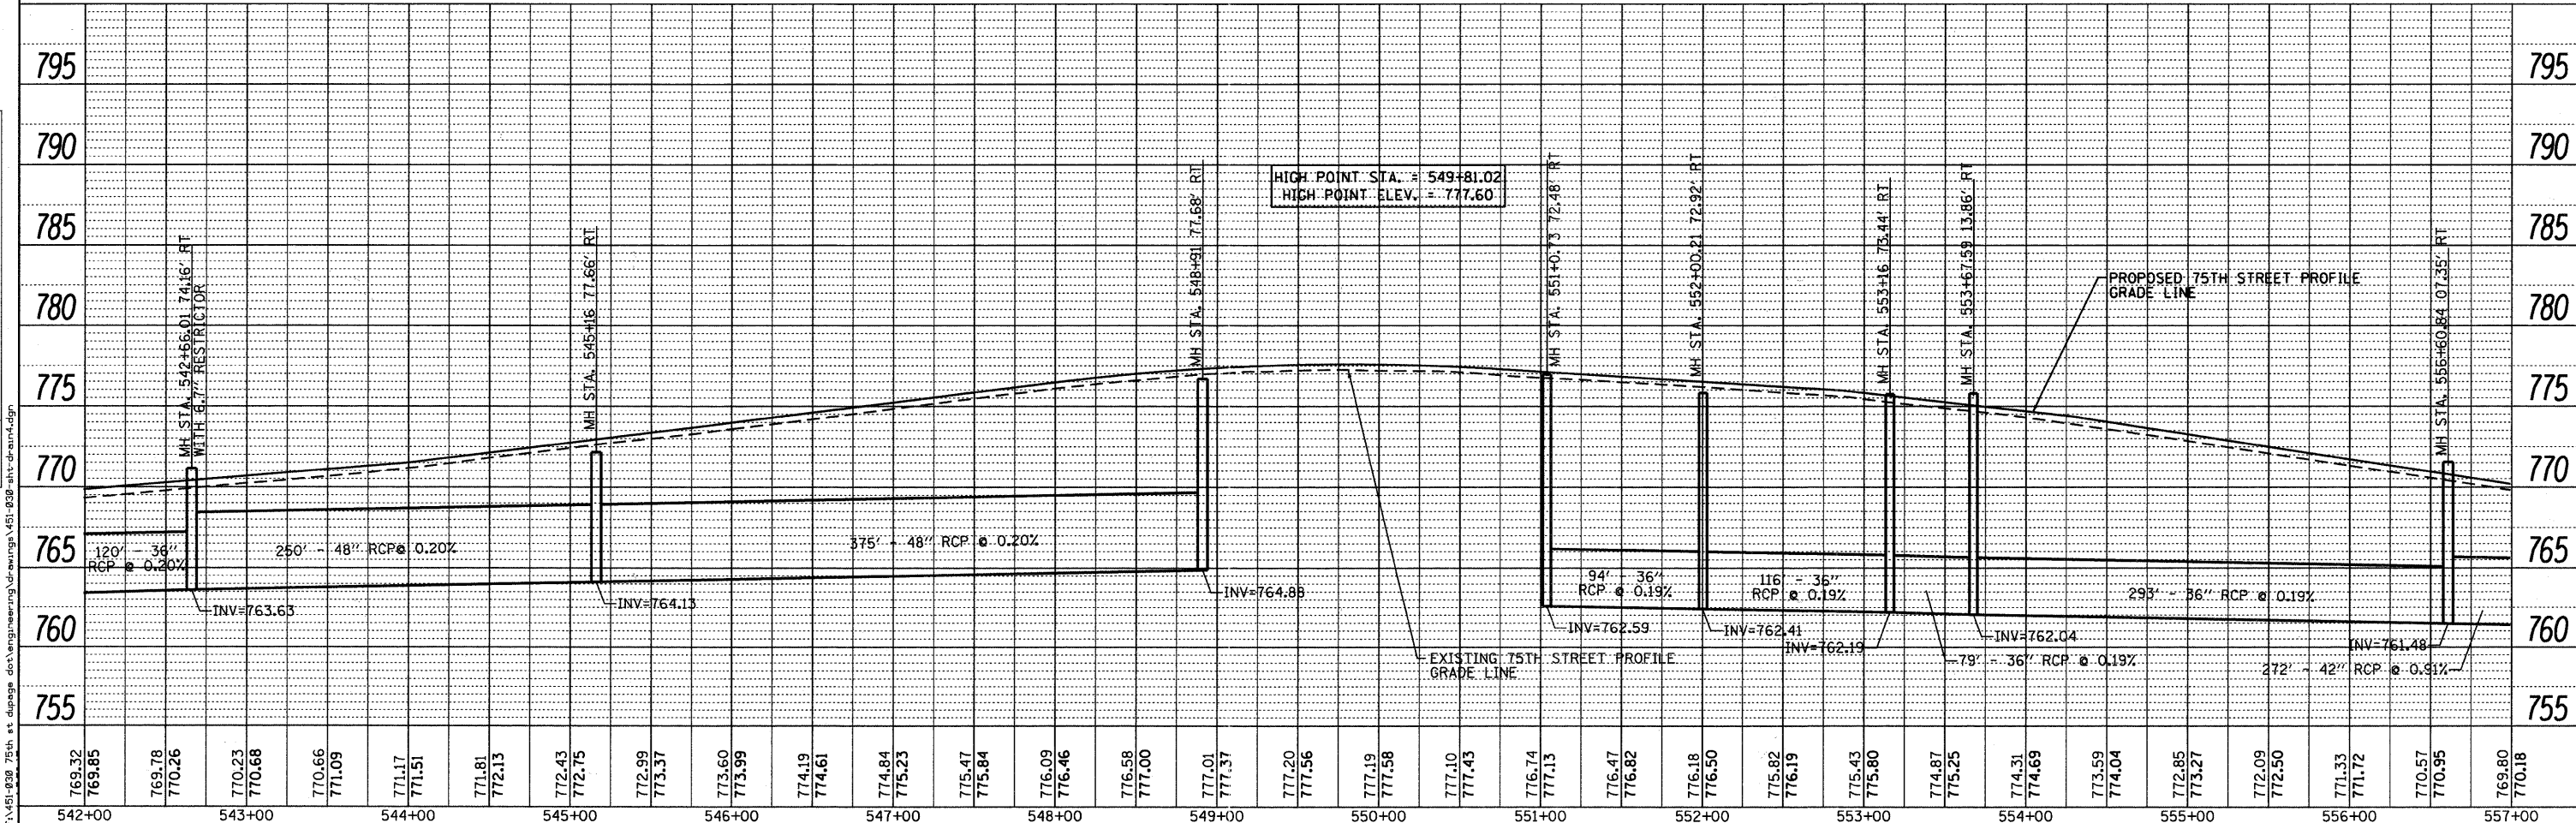


DATE	
BY	
PLAN	
SURVEYED	
PLOTTED	
NOTE BOOK	
FILE NAME	
CADD FILE NAME	

DATE	
BY	
PROFILE	
SURVEYED	
PLOTTED	
NOTE BOOK	
FILE NAME	
CADD FILE NAME	

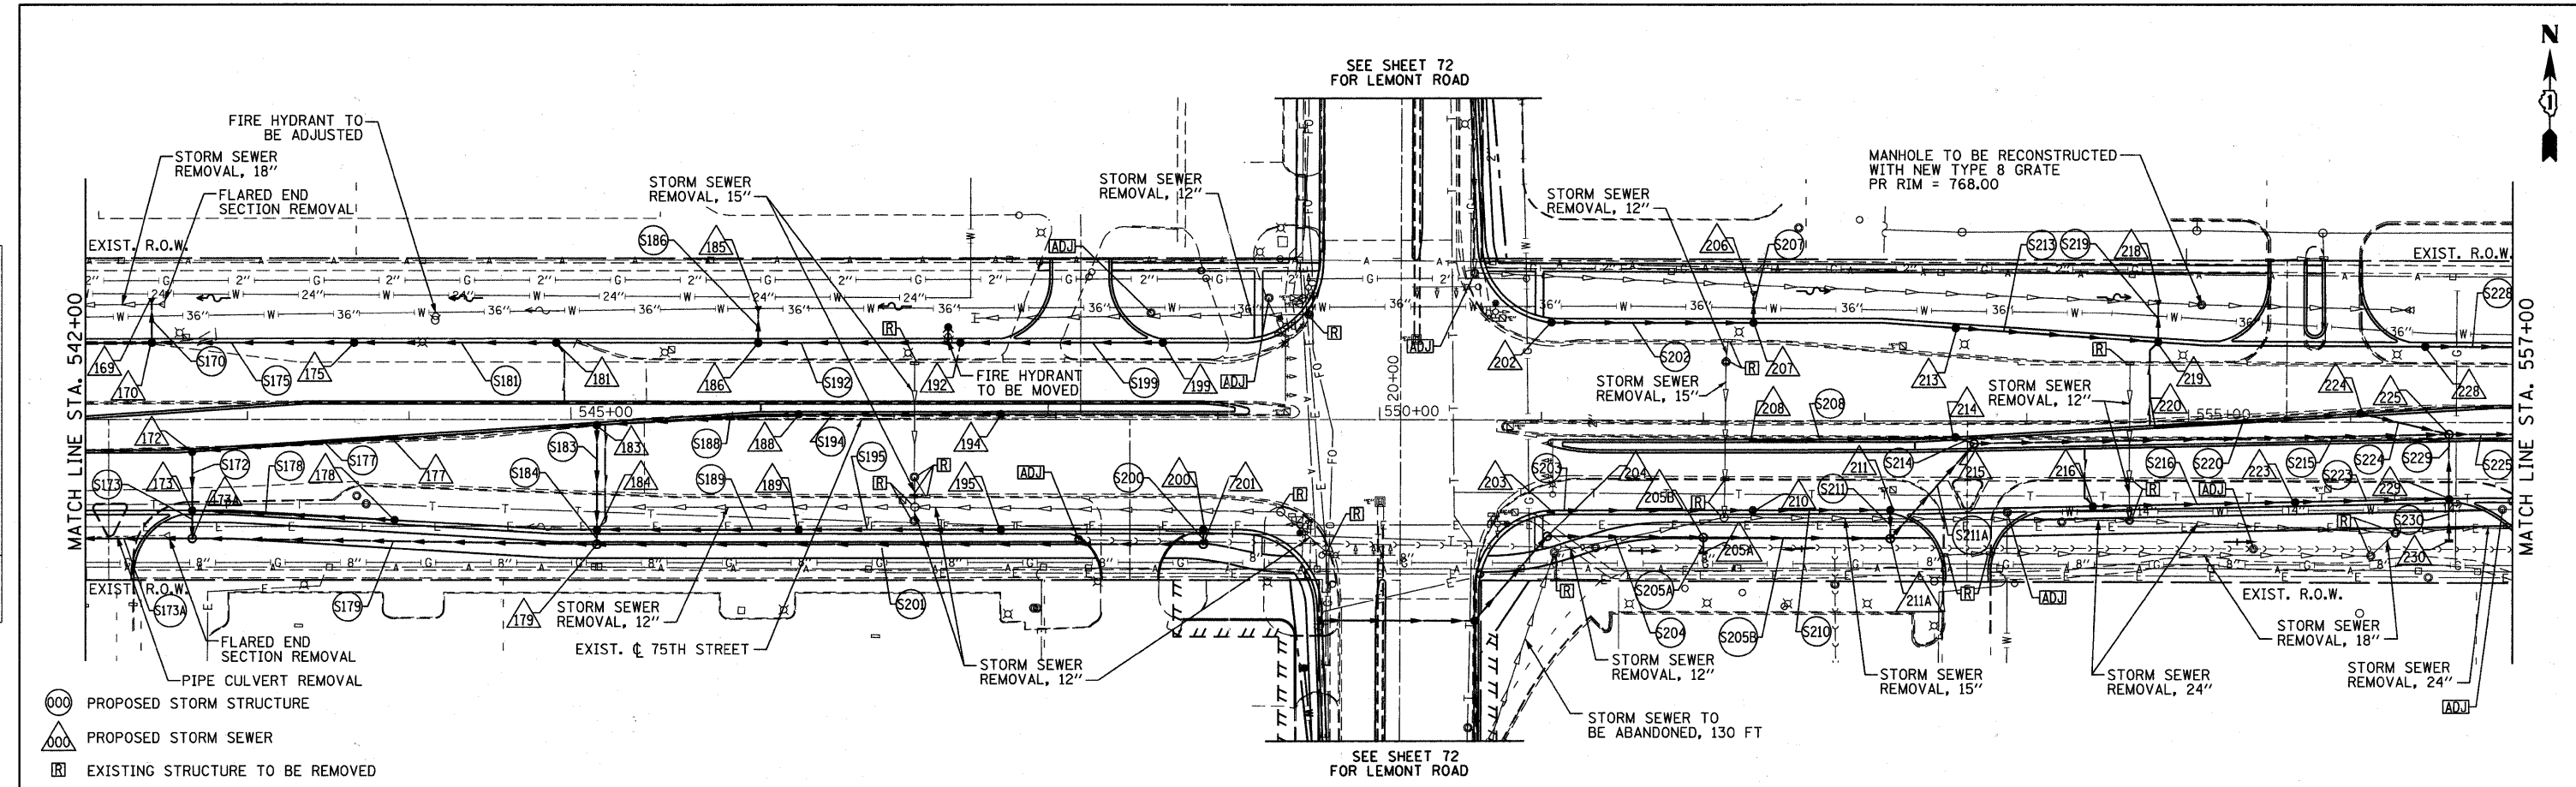

<b>B</b> Bollinger, Lach & Associates, Inc. ITASCA, ILLINOIS	USER NAME = gollwanger PLOT SCALE = 50.0000' / IN. PLOT DATE = 9/7/2011	DESIGNED - GJE DRAWN - DC CHECKED - JP DATE - 9/08/11	REVISED - REVISED - REVISED - REVISED -	<b>STATE OF ILLINOIS</b> <b>DEPARTMENT OF TRANSPORTATION</b>	VERT. 1"=5' SCALE: HORZ. 1"=50' SHEET NO. 84 OF 198 SHEETS STA. 542+00 TO STA. 557+00	<b>DRAINAGE AND UTILITY PLAN</b> <b>75TH STREET</b>	F.A.P. RTE. 0369 SECTION 07-00232-04-WR COUNTY DuPAGE TOTAL SHEETS 198 SHEET NO. 84 CONTRACT NO. 63632	ILLINOIS FED. AID PROJECT
---	---	--	--	---	--	--	---	---------------------------