
 


MATCH LINE SEE SHEET GRADING AND DRAINAGE PLAN SHEET 3

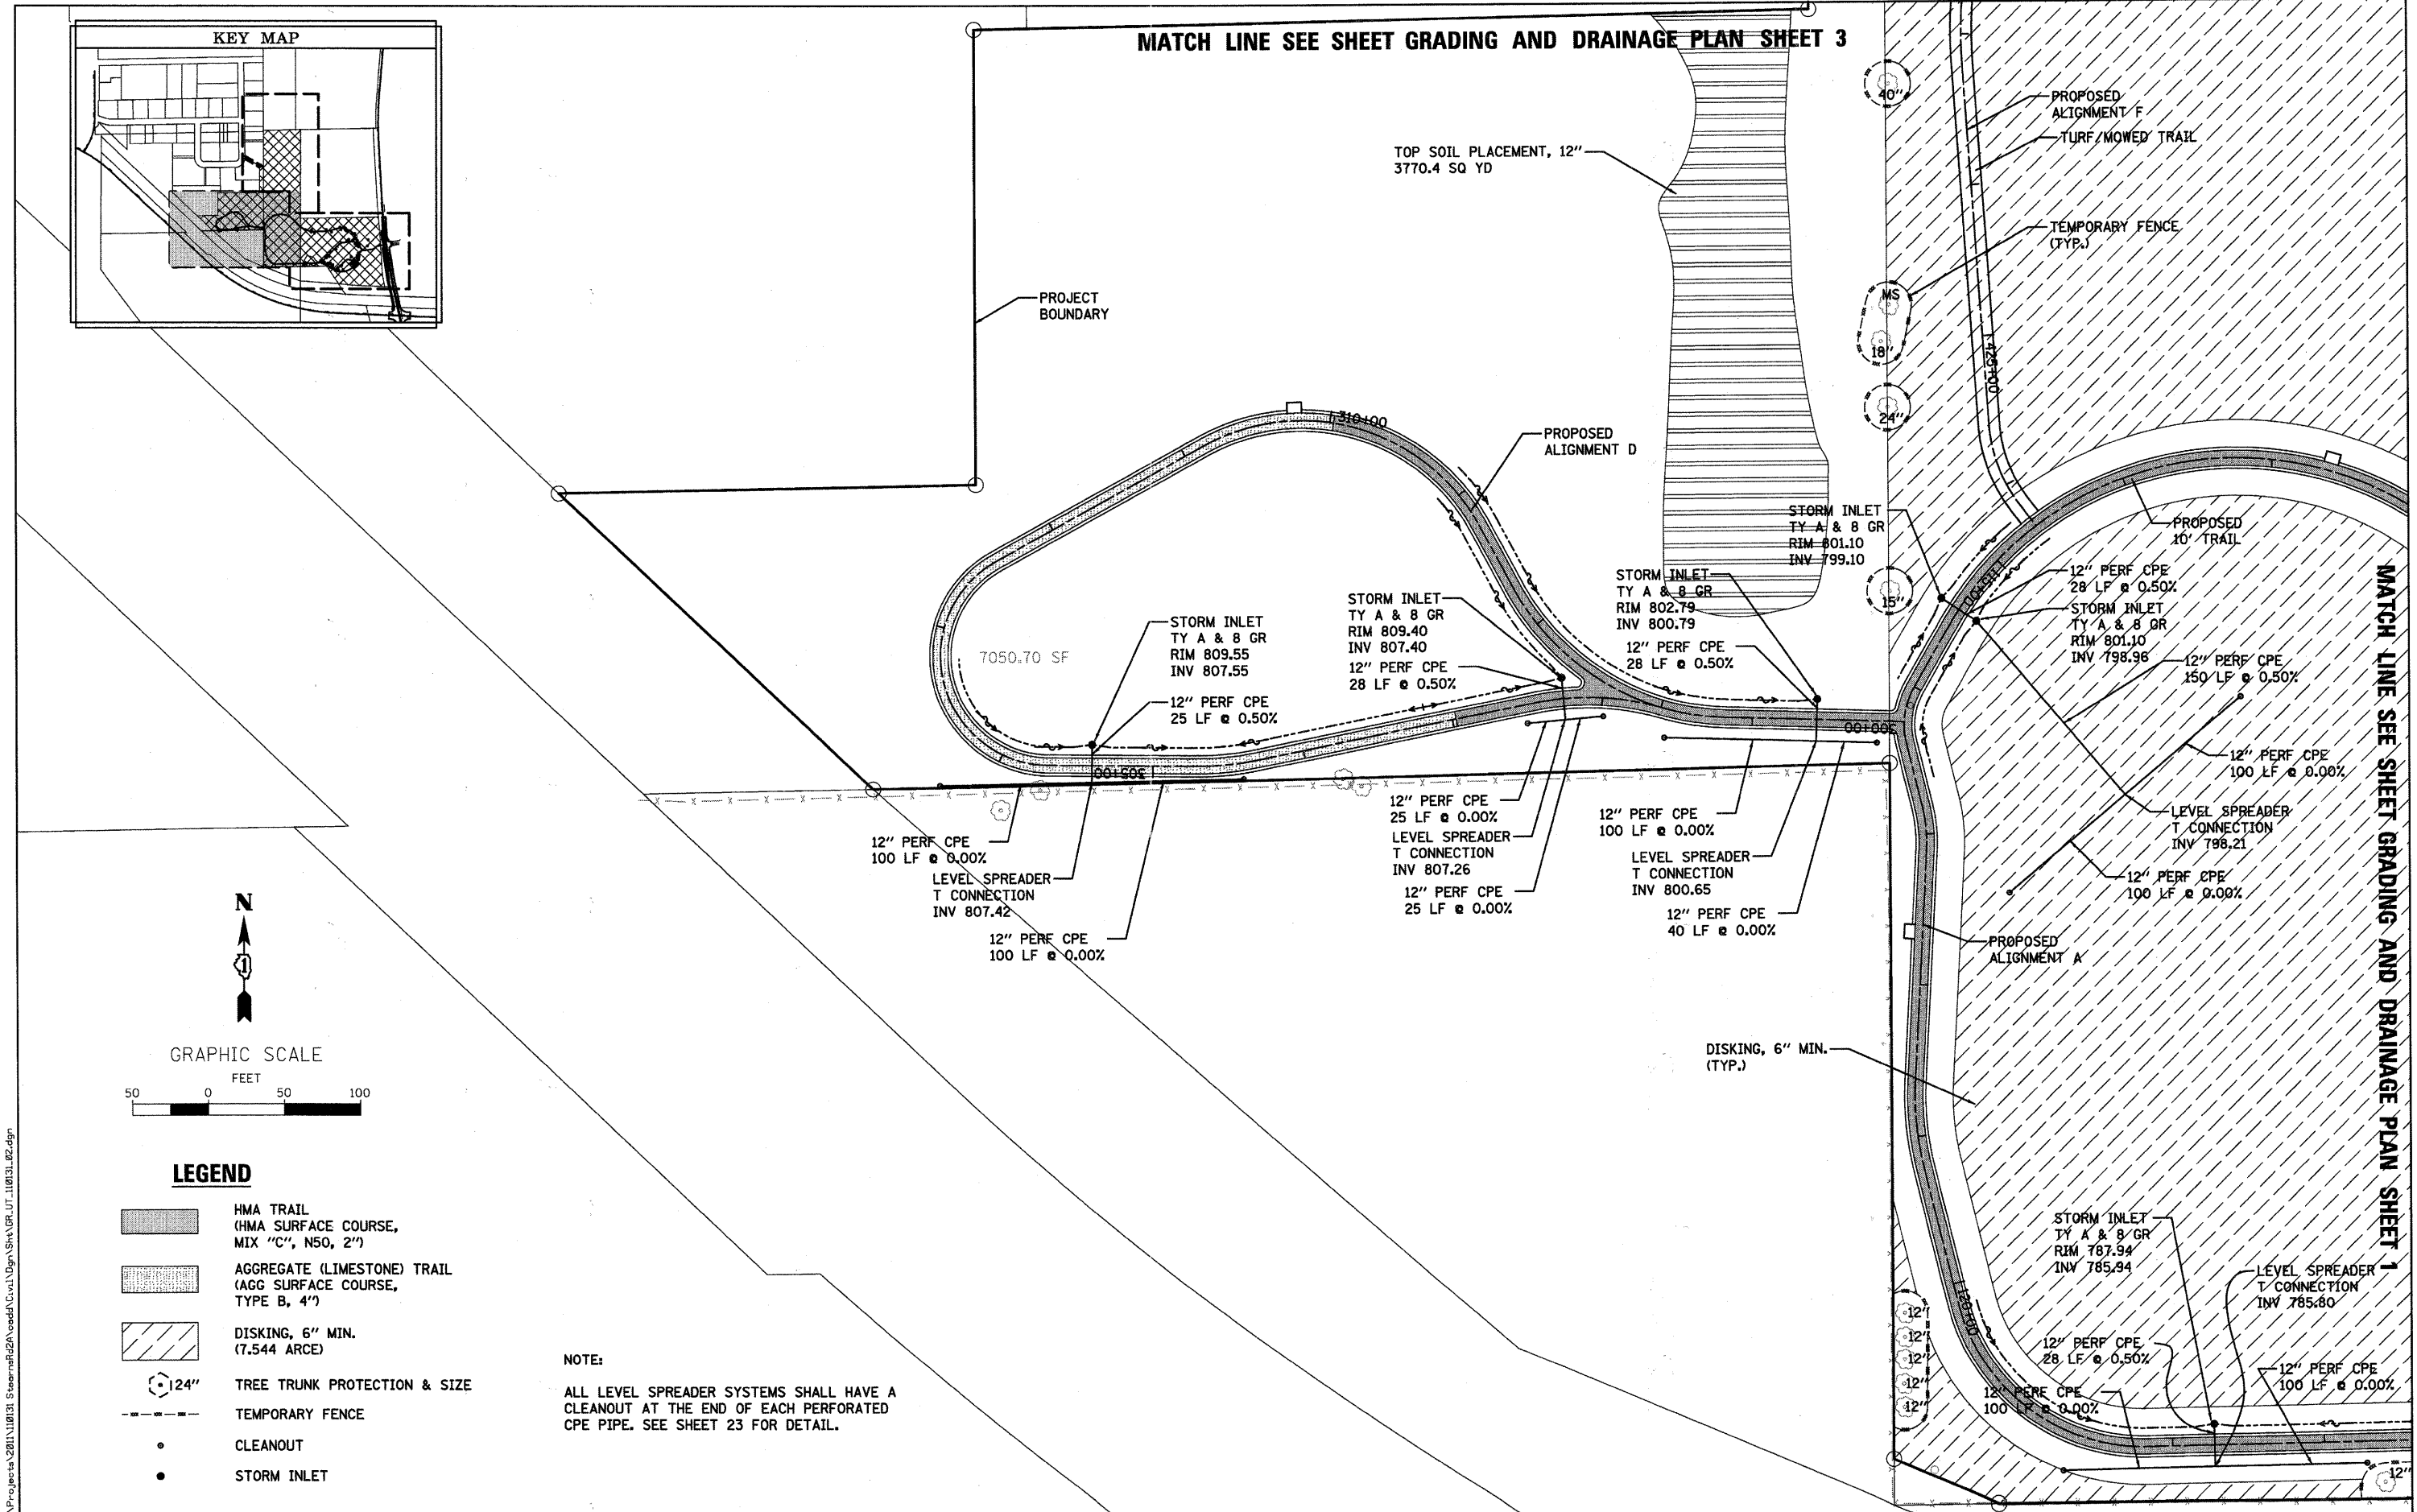

**LEGEND**

- HMA TRAIL  
(HMA SURFACE COURSE,  
MIX "C", NSO, 2")
- AGGREGATE (LIMESTONE) TRAIL  
(AGG SURFACE COURSE,  
TYPE B, 4")
- DISKING, 6" MIN.  
(7.544 ARCE)
- 12" TREE TRUNK PROTECTION & SIZE
- TEMPORARY FENCE
- CLEANOUT
- STORM INLET

NOTE:  
ALL LEVEL SPREADER SYSTEMS SHALL HAVE A CLEANOUT AT THE END OF EACH PERFORATED CPE PIPE. SEE SHEET 23 FOR DETAIL.

**WILLS BURKE KELSEY ASSOCIATES LTD.**  
110 West Main Street, Suite 201  
St. Charles, Illinois 60174

USER NAME = npar110	DESIGNED - PJF	REVISED -
PLOT SCALE = 1"=50'	DRAWN - NDP	REVISED -
PLOT DATE = 8/30/2011	CHECKED - PDK	REVISED -
	DATE - 8/29/11	REVISED -

**STATE OF ILLINOIS  
DEPARTMENT OF TRANSPORTATION**

**MCLEAN BLVD ENVIRONMENTAL ADAPTIVE MANAGEMENT PLANS  
GRADING & DRAINAGE PLAN**

SCALE: 1"=50' SHEET NO. 2 OF 3 SHEETS STA. TO STA.

F.A.P. RTE. 361	SECTION 06-00214-11-LS	COUNTY KANE	TOTAL SHEETS 54	SHEET NO. 20
FED. ROAD DIST. NO. ILLINOIS		FED. AID PROJECT		
CONTRACT NO. 63638				