



PLAN	DATE
SURVEYED	
ALIGNED	
CHECKED	
BY	
NO. OF WAY CHECKED	
ADD FILE NAME	

PROFILE	DATE
NOTED	
CHECKED	
BY	
NO. OF STRUCTURE NOTATIONS	

FILE NAME = W:\132-002 Jefferson Street Sidewalk Bensenville\132-002-SHEETS\132-002-INT-PLAN.PLT.dgn

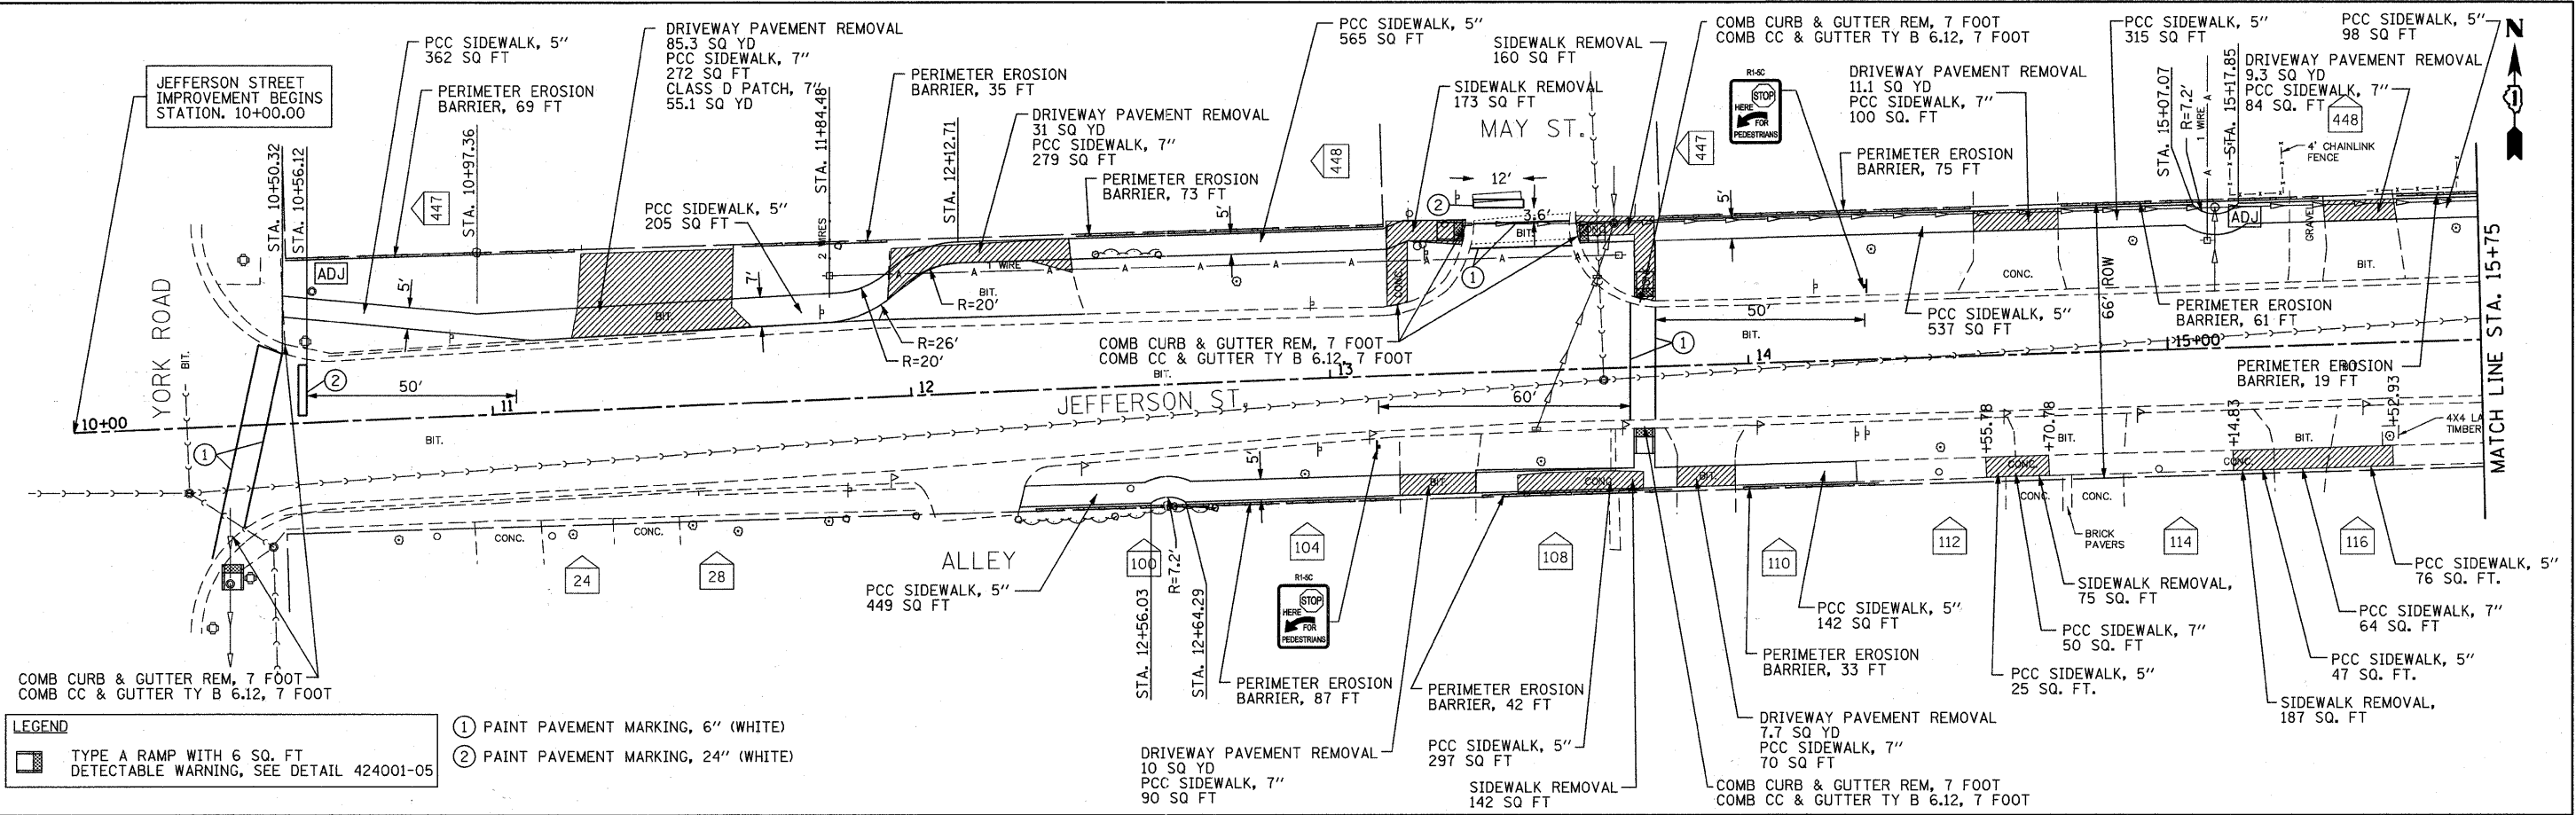

LEGEND
 [Symbol] TYPE A RAMP WITH 6 SQ. FT. DETECTABLE WARNING, SEE DETAIL 424001-05
 (1) PAINT PAVEMENT MARKING, 6" (WHITE)
 (2) PAINT PAVEMENT MARKING, 24" (WHITE)

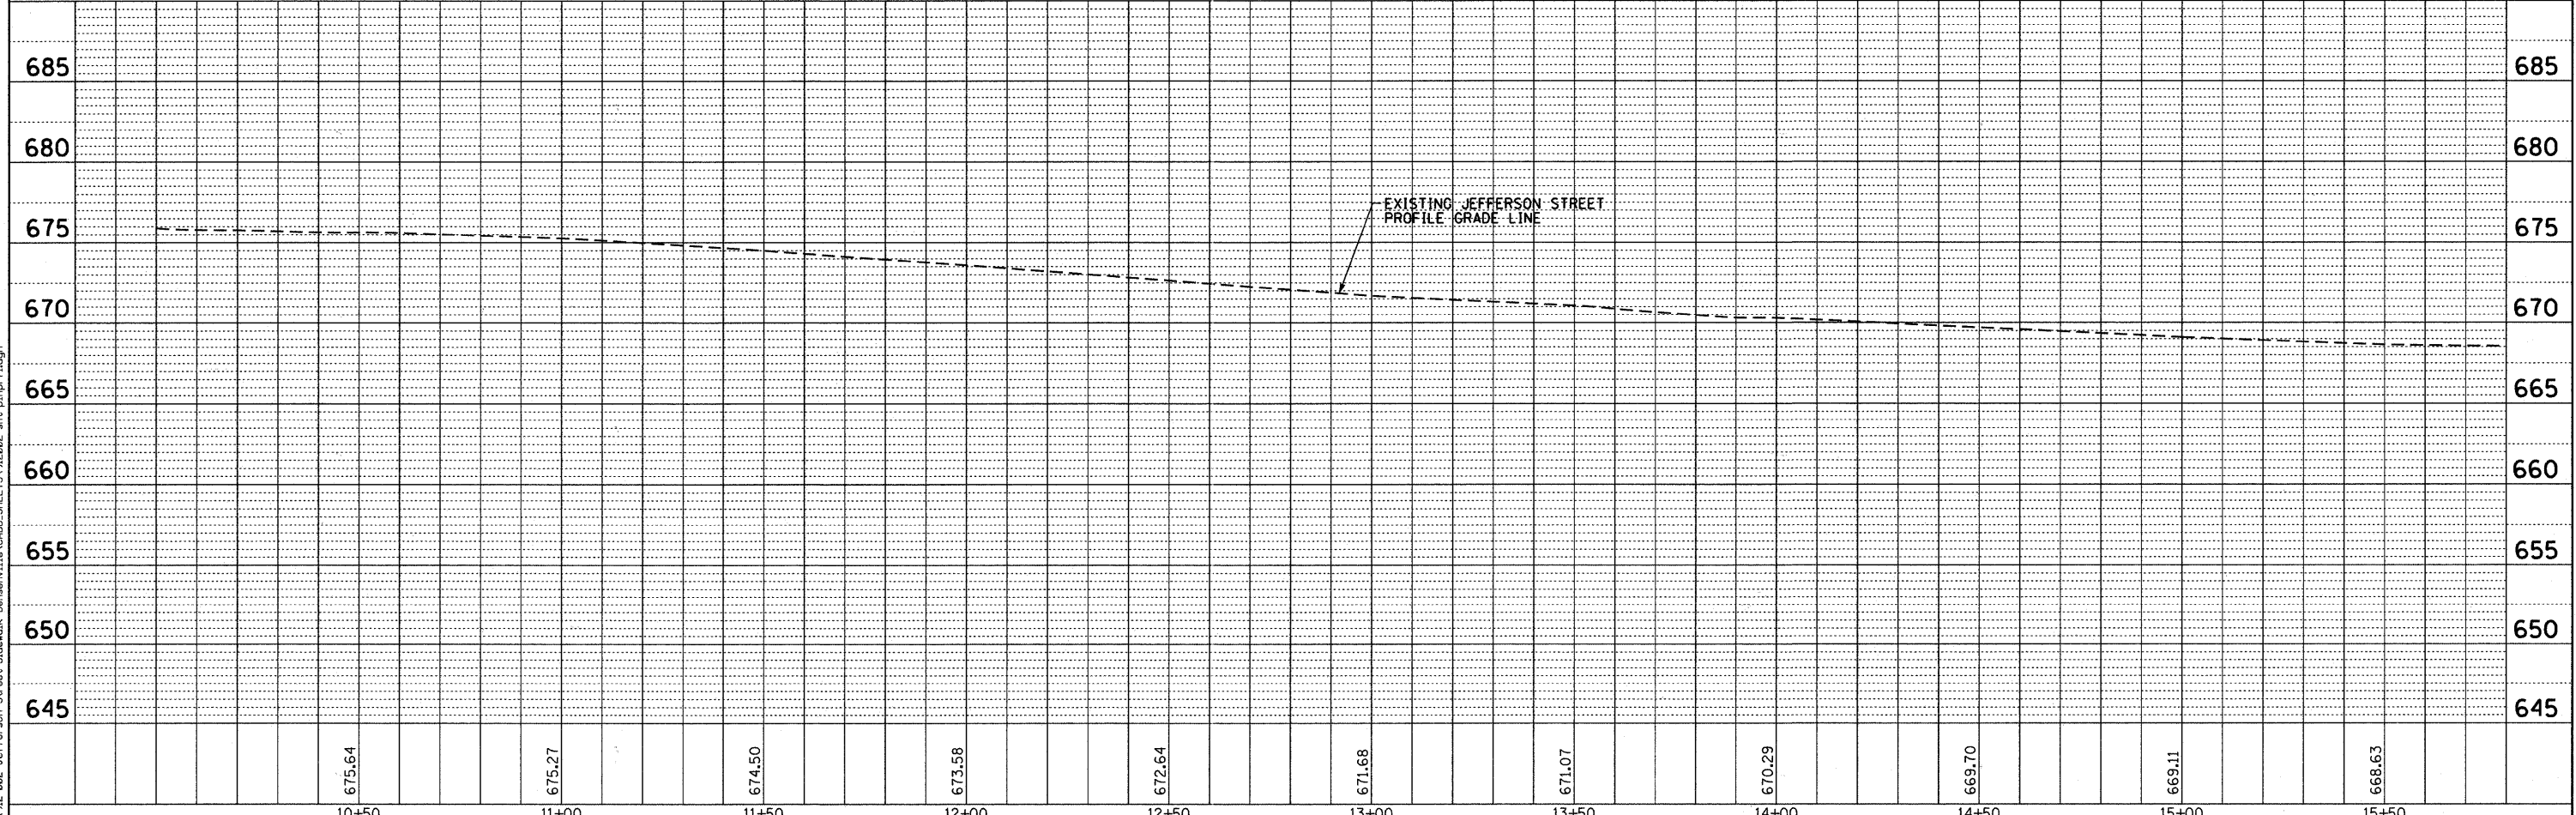

10+50	11+00	11+50	12+00	12+50	13+00	13+50	14+00	14+50	15+00	15+50
675.64	675.27	674.50	673.58	672.64	671.68	671.07	670.29	669.70	669.11	668.63

Bollinger, Lach & Associates, Inc.
 ITASCA, ILLINOIS

USER NAME = delly	DESIGNED - BPD	REVISED -
PLLOT SCALE = 20.0000' / IN.	DRAWN - MTC	REVISED -
PLLOT DATE = 9/5/2011	CHECKED - BPD	REVISED -
	DATE - 08-29-2011	REVISED -

STATE OF ILLINOIS
 DEPARTMENT OF TRANSPORTATION

JEFFERSON STREET SIDEWALK
 PLAN AND PROFILE

SCALE: 1"=20' SHEET NO. 8 OF 38 SHEETS STA. 10+00 TO STA. 15+75

F.A.U. RTE. 1370	SECTION 11-00088-00-SW	COUNTY	TOTAL SHEETS 38	SHEET NO. 8
CONTRACT NO. 63639			ILLINOIS FED. AID PROJECT	