



PLAN SURVEYED, PLOTTED, CHECKED, PRINTED, FILED, NO. DATE

PROFILE SURVEYED, PLOTTED, CHECKED, PRINTED, FILED, NO. DATE

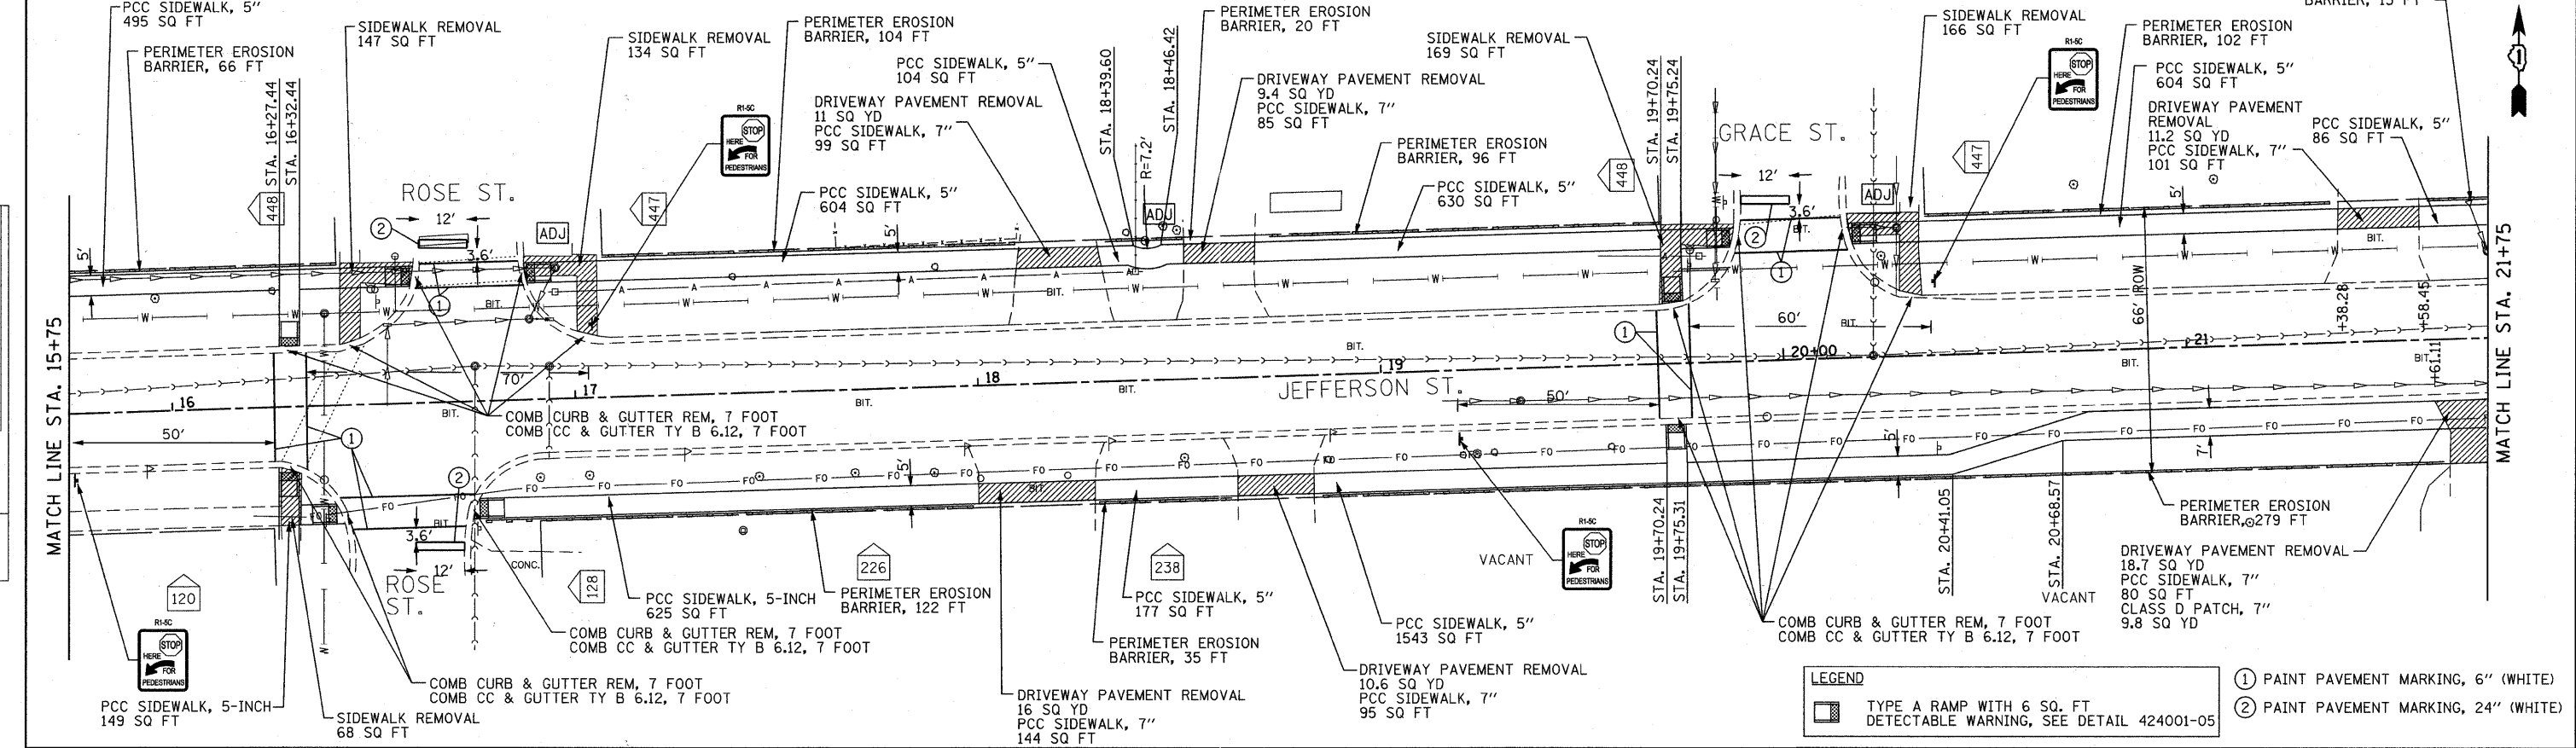

LEGEND
 [Symbol] TYPE A RAMP WITH 6 SQ. FT. DETECTABLE WARNING, SEE DETAIL 424001-05
 (1) PAINT PAVEMENT MARKING, 6" (WHITE)
 (2) PAINT PAVEMENT MARKING, 24" (WHITE)

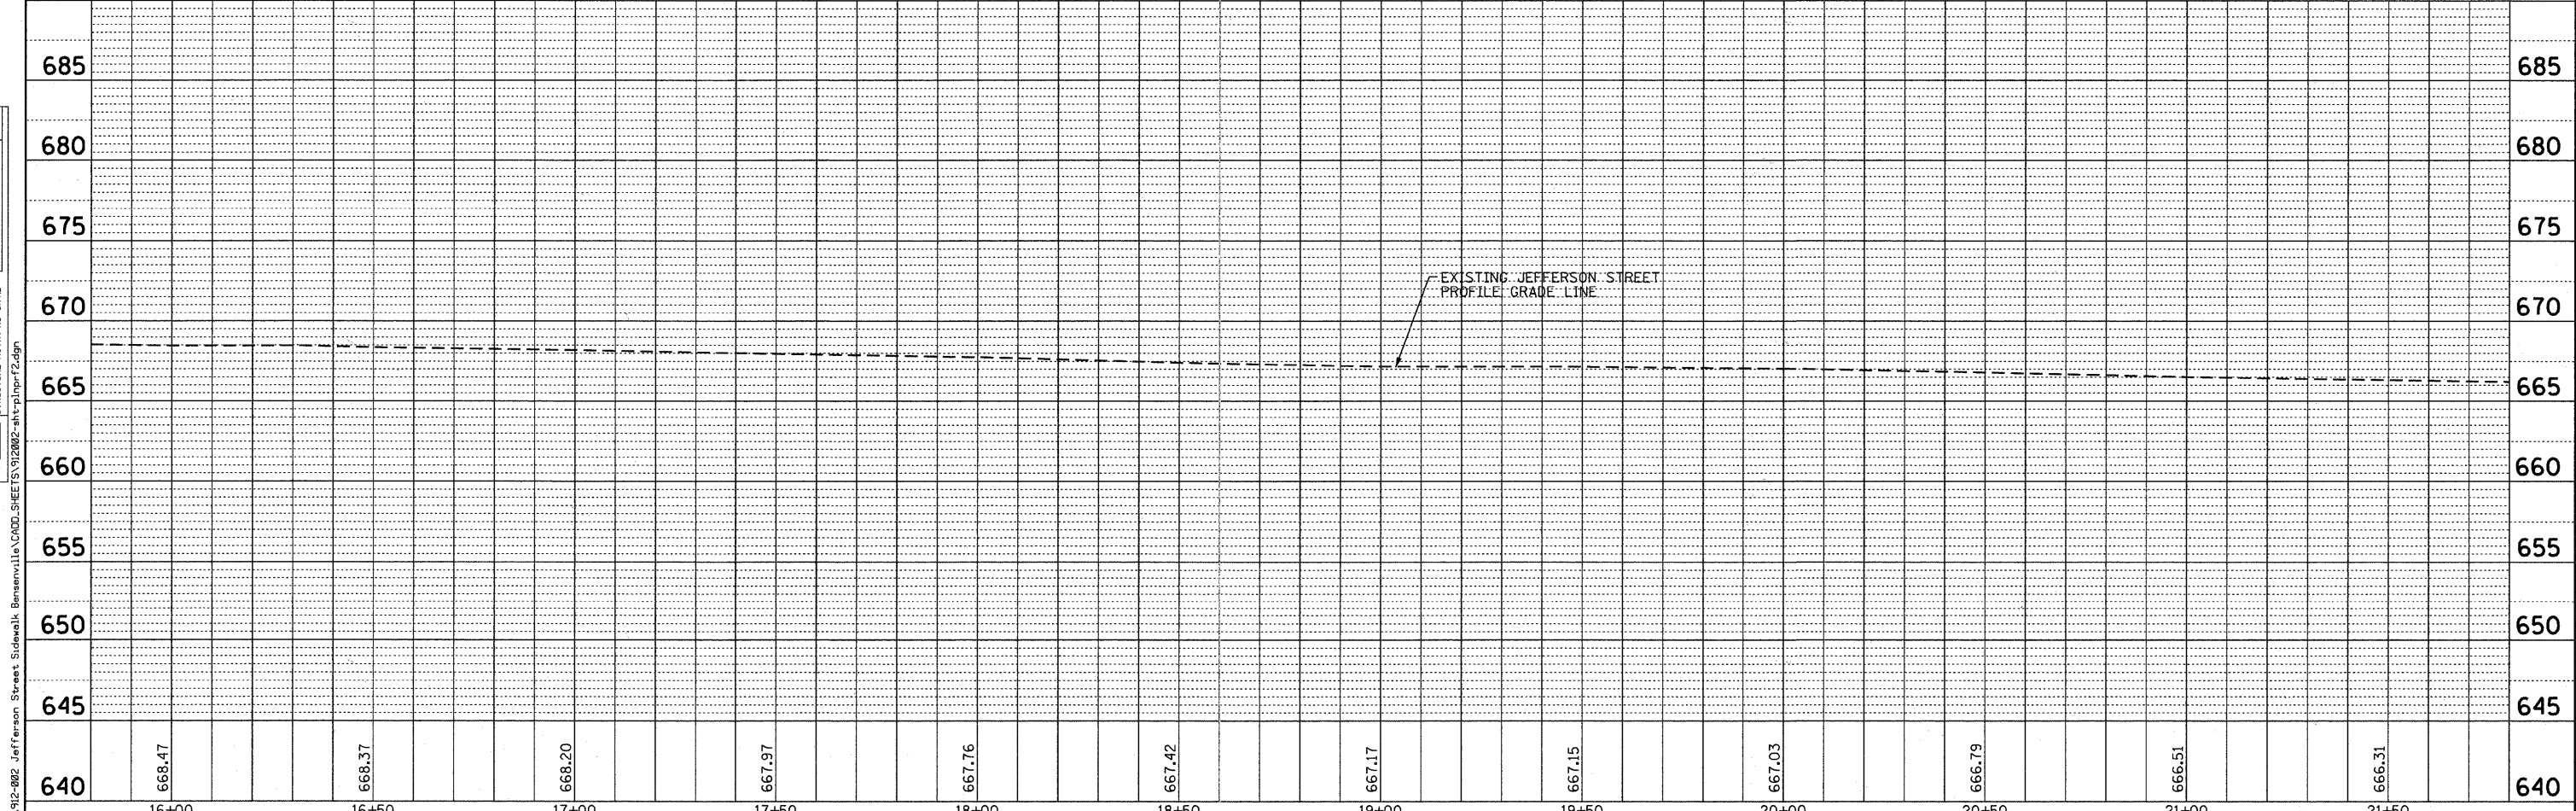

640	668.47	668.37	668.20	667.97	667.76	667.42	667.17	667.15	667.03	666.79	666.51	666.31	640
	16+00	16+50	17+00	17+50	18+00	18+50	19+00	19+50	20+00	20+50	21+00	21+50	

Bollinger, Lach & Associates, Inc.
 ITASCA, ILLINOIS

USER NAME = daily
 DESIGNED - BPD
 DRAWN - MTC
 CHECKED - BPD
 DATE - 08-29-2011

REVISIED -
 REVISIED -
 REVISIED -
 REVISIED -

**STATE OF ILLINOIS
 DEPARTMENT OF TRANSPORTATION**

**JEFFERSON STREET SIDEWALK
 PLAN AND PROFILE**
 SCALE: 1"=20'
 SHEET NO. 9 OF 38 SHEETS
 STA.15+75 TO STA.21+75

F.A.U. RTE. 1370	SECTION 11-00088-00-SW	COUNTY	TOTAL SHEETS 38	SHEET NO. 9
CONTRACT NO. 63639			ILLINOIS FED. AID PROJECT	