



DATE	
BY	
REVISIONS	
PLAN	
NOTE BOOK	
ALIGNED	
CHECKED	
NO.	
CADD FILE NAME	

DATE	
BY	
REVISIONS	
PROFILE	
NOTE BOOK	
GRADES CHECKED	
PLOTTED	
NO.	
STRUCTURE	
NOTATIONS	
CHKD	

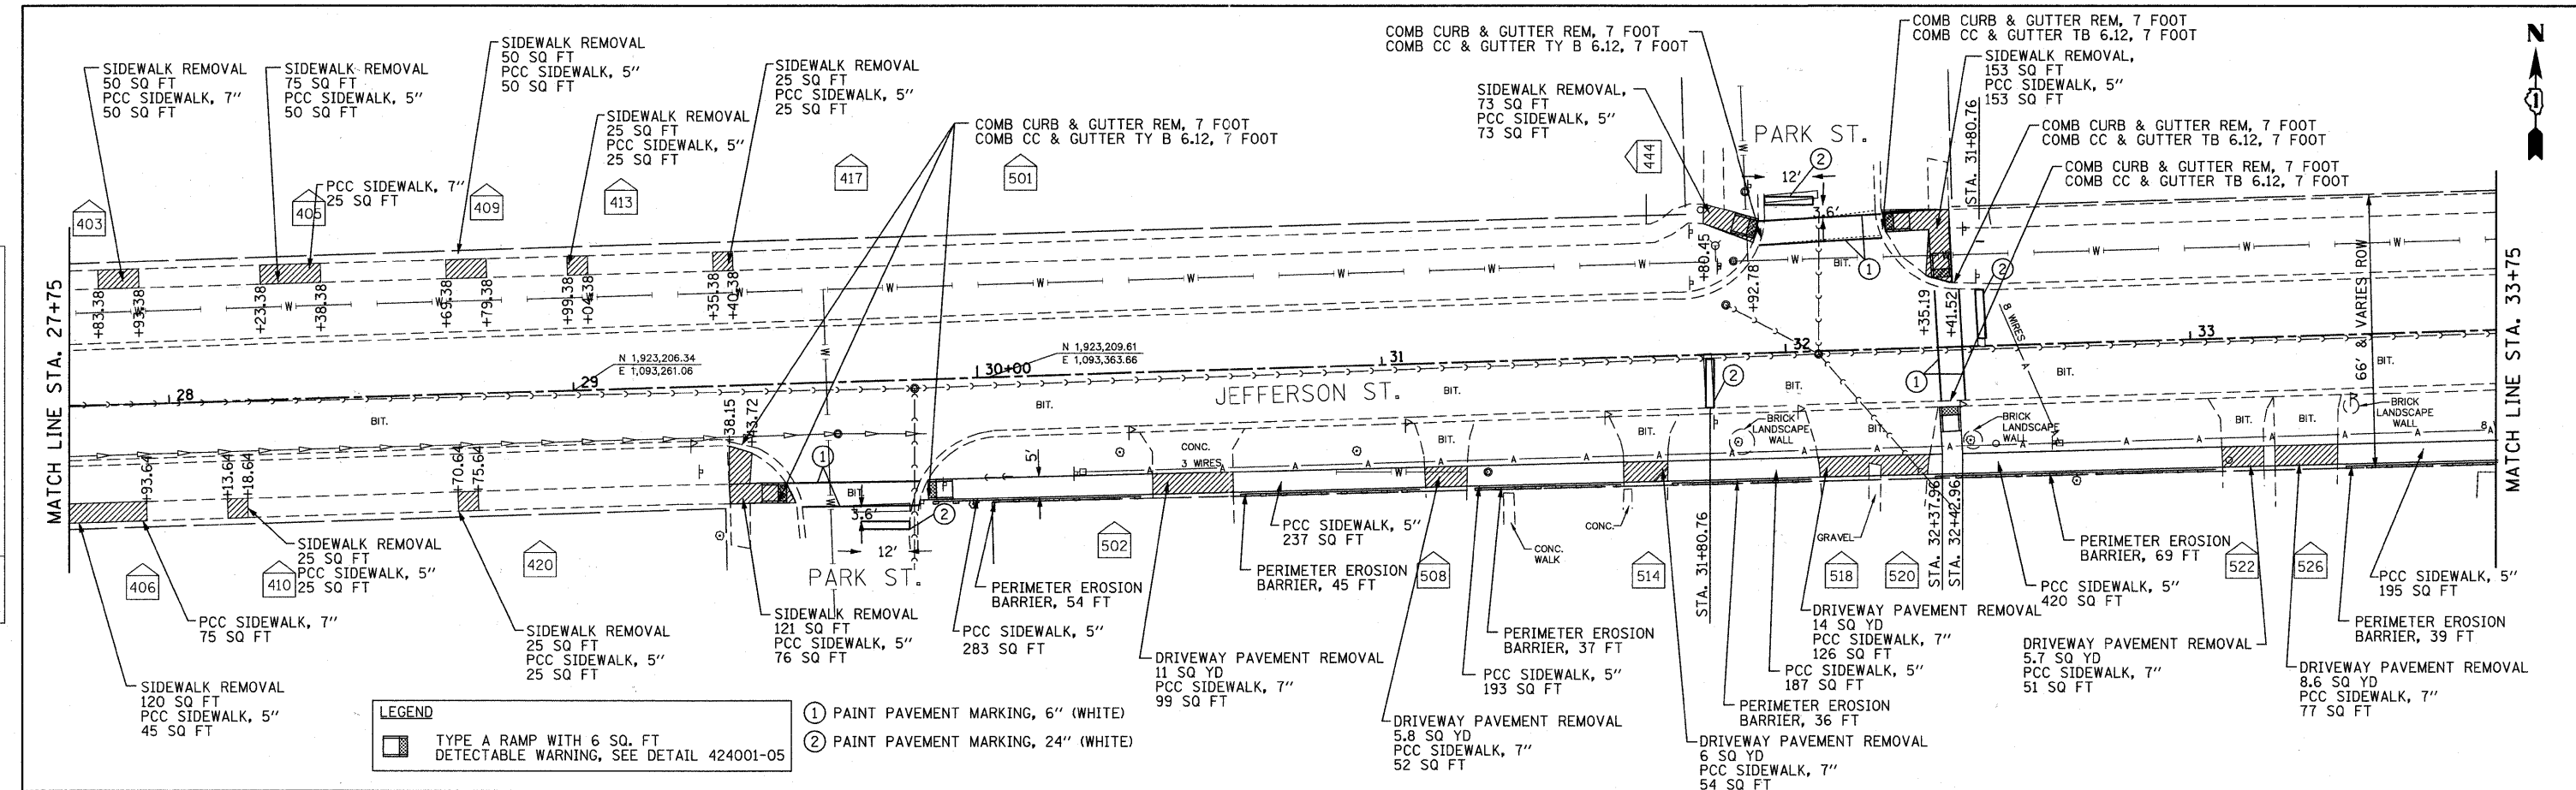

**LEGEND**  
 [Symbol] TYPE A RAMP WITH 6 SQ. FT. DETECTABLE WARNING, SEE DETAIL 424001-05  
 (1) PAINT PAVEMENT MARKING, 6" (WHITE)  
 (2) PAINT PAVEMENT MARKING, 24" (WHITE)

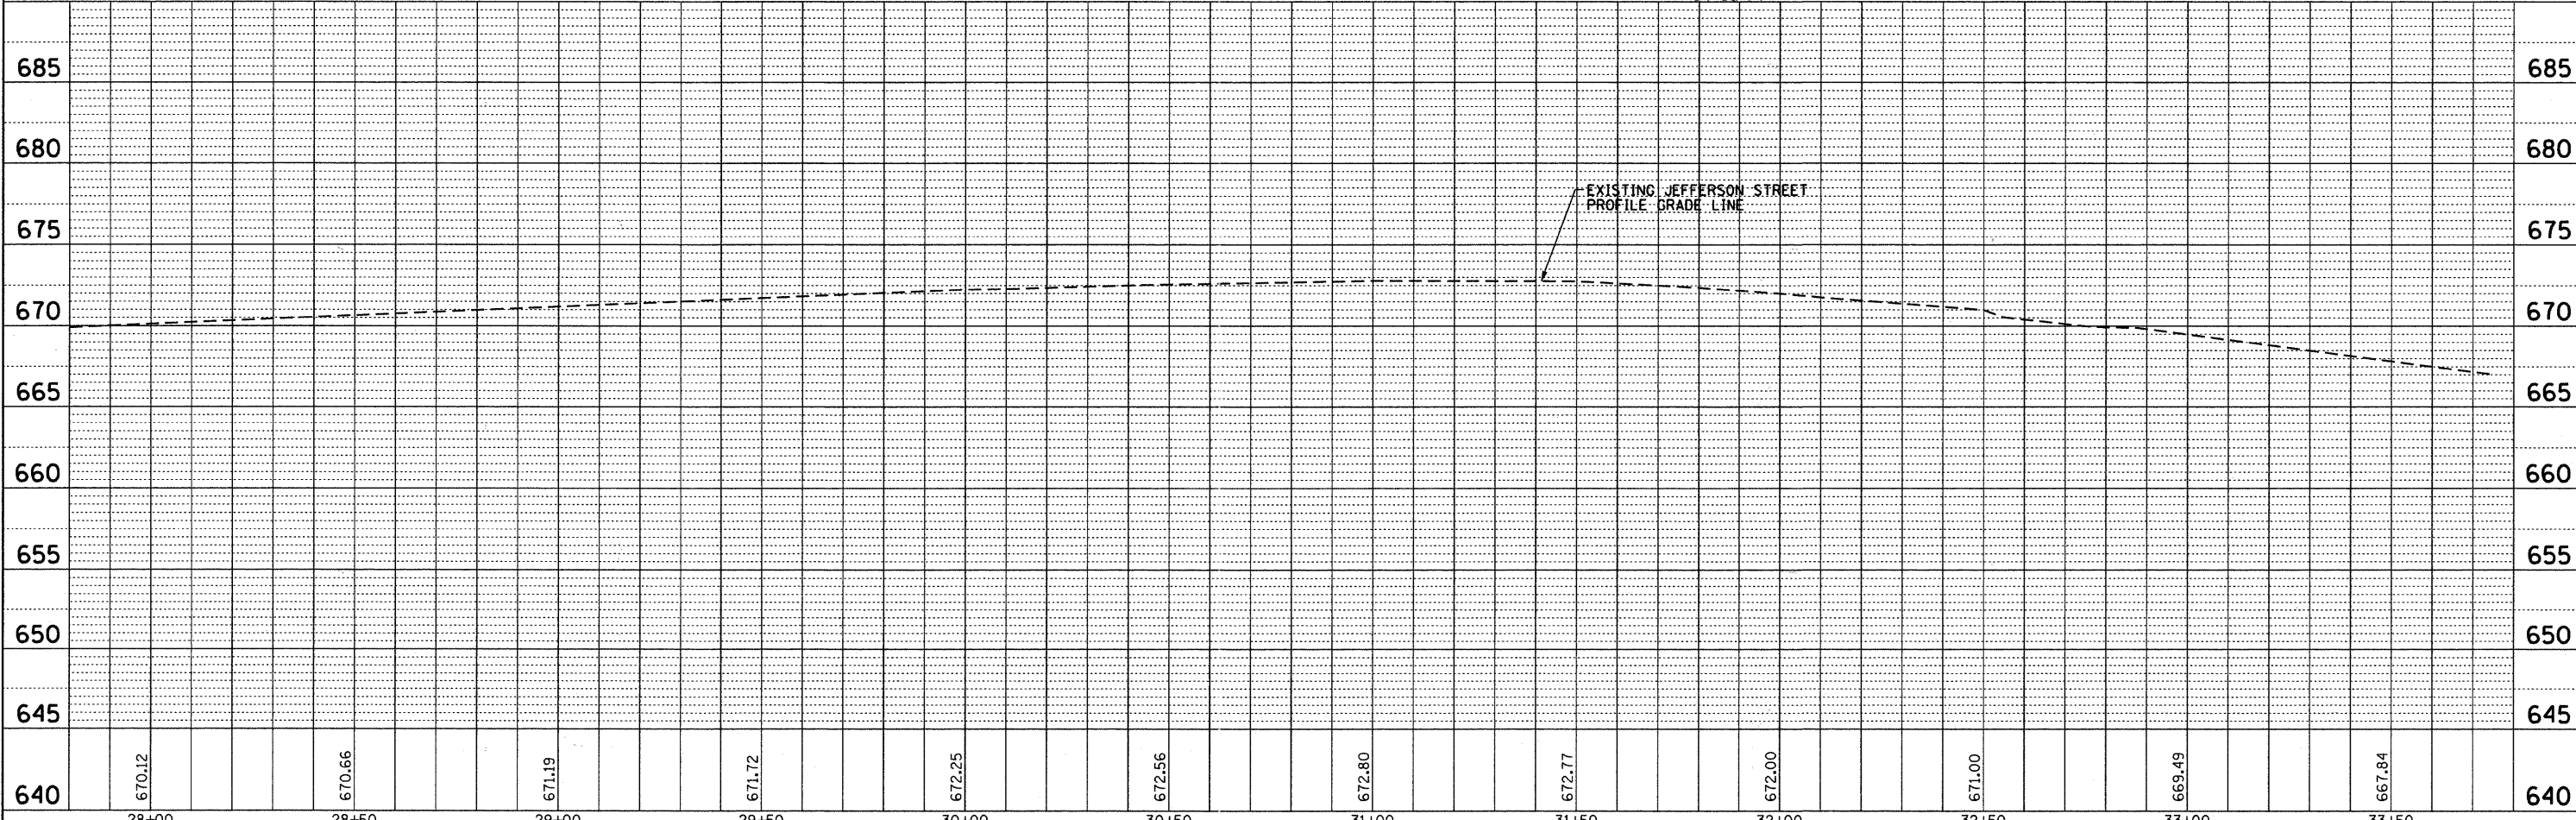

	USER NAME = dalj PLOT SCALE = 20,0000' / IN. PLOT DATE = 8/29/2011	DESIGNED - BPD DRAWN - MTC CHECKED - BPD DATE - 08-29-2011	REVISED - REVISED - REVISED - REVISED -	<b>STATE OF ILLINOIS</b> <b>DEPARTMENT OF TRANSPORTATION</b>	<b>JEFFERSON STREET SIDEWALK</b> <b>PLAN AND PROFILE</b>	F.A.U. RTE. 1370	SECTION 11-00088-00-SW	COUNTY	TOTAL SHEETS 38	SHEET NO. 11	CONTRACT NO. 63639
	SCALE: 1"=20' SHEET NO. 11 OF 38 SHEETS STA. 27+75 TO STA. 33+75	ILLINOIS FED. AID PROJECT									

FILE NAME = W:\12-082 Jefferson Street Sidewalk\Bollinger\11\ACADD\SHEET\11-00088-00-SW.dwg