



DATE: _____ BY: _____
 SURVEYED: _____ CHECKED: _____
 ALIGNED: _____ CHECKED: _____
 RT. OF WAY CHECKED: _____
 NO. _____
 PLAN _____
 NOTE BOOK _____
 NO. _____
 CADD FILE NAME _____

DATE: _____ BY: _____
 SURVEYED: _____ CHECKED: _____
 GRADES CHECKED: _____
 I.M. NOTED: _____
 STRUCTURE NOTATIONS CHFD: _____
 NO. _____
 PROFILE _____
 NOTE BOOK _____
 NO. _____
 CADD FILE NAME _____

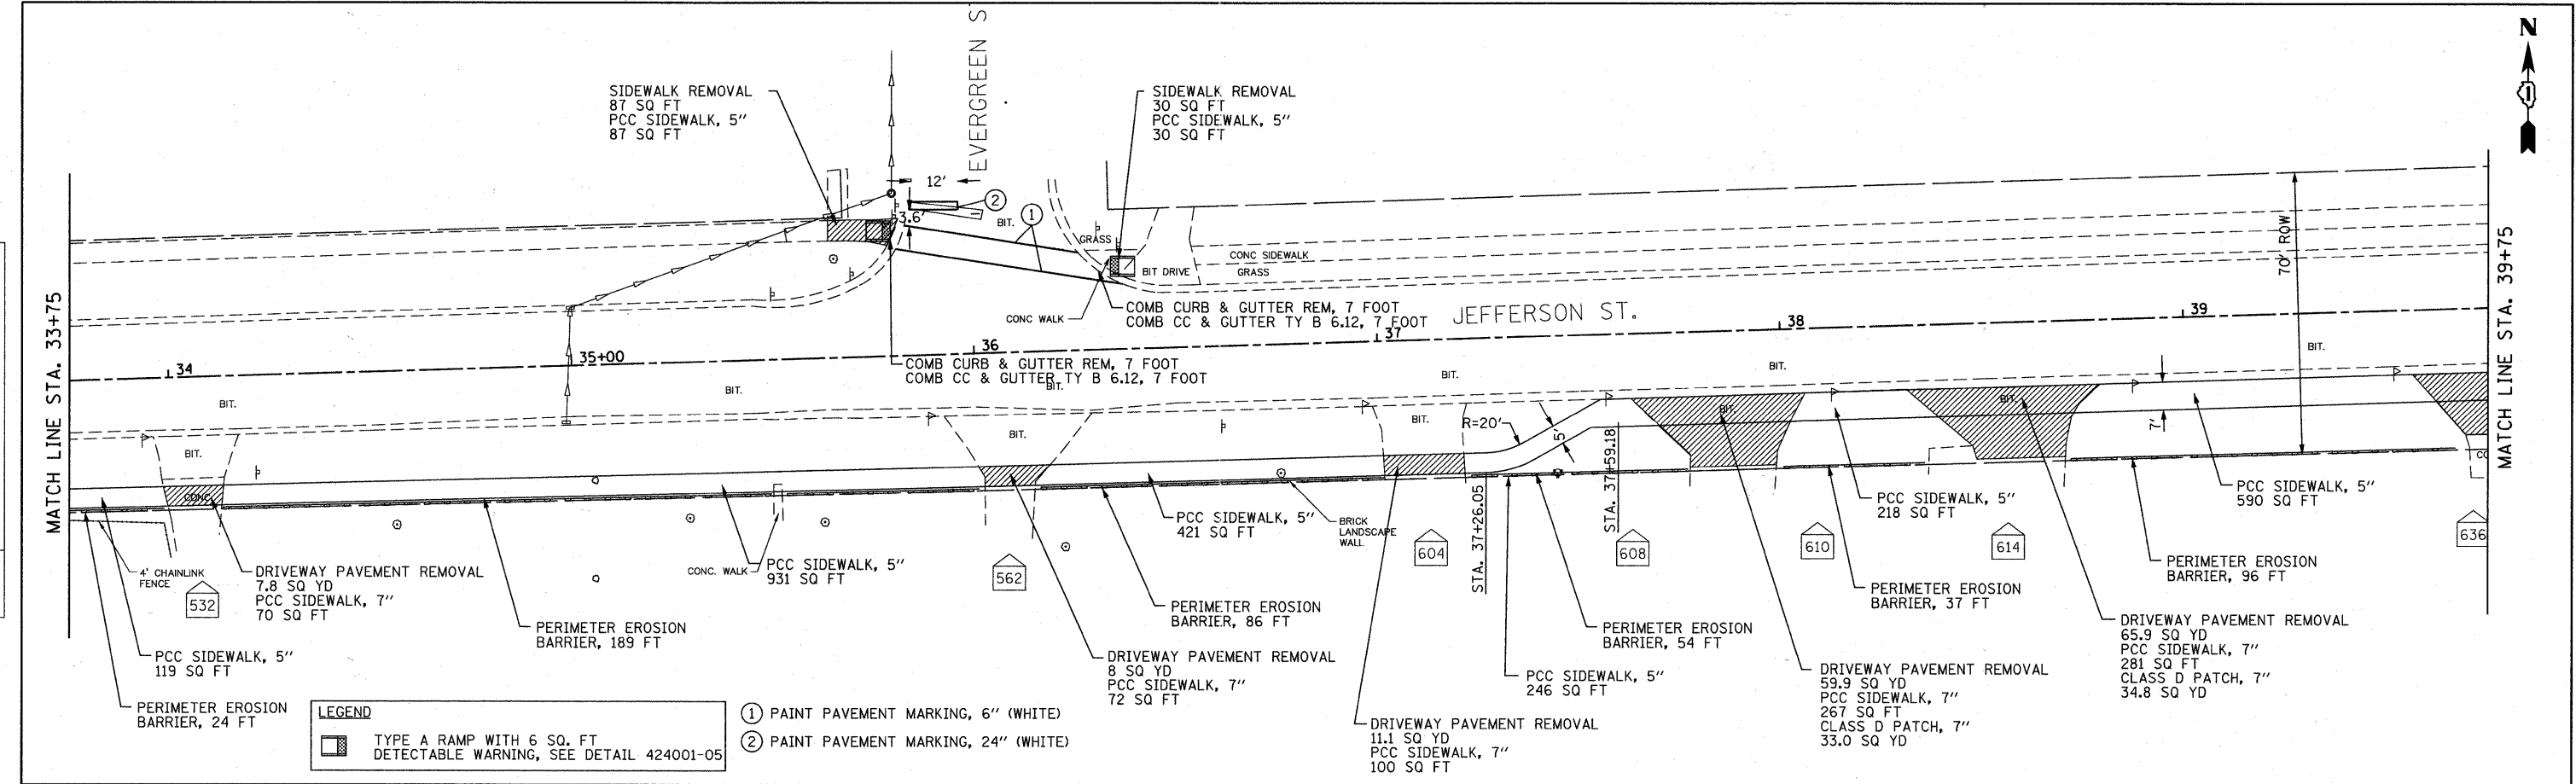

- LEGEND**
- TYPE A RAMP WITH 6 SQ. FT DETECTABLE WARNING, SEE DETAIL 424001-05
 - ① PAINT PAVEMENT MARKING, 6" (WHITE)
 - ② PAINT PAVEMENT MARKING, 24" (WHITE)

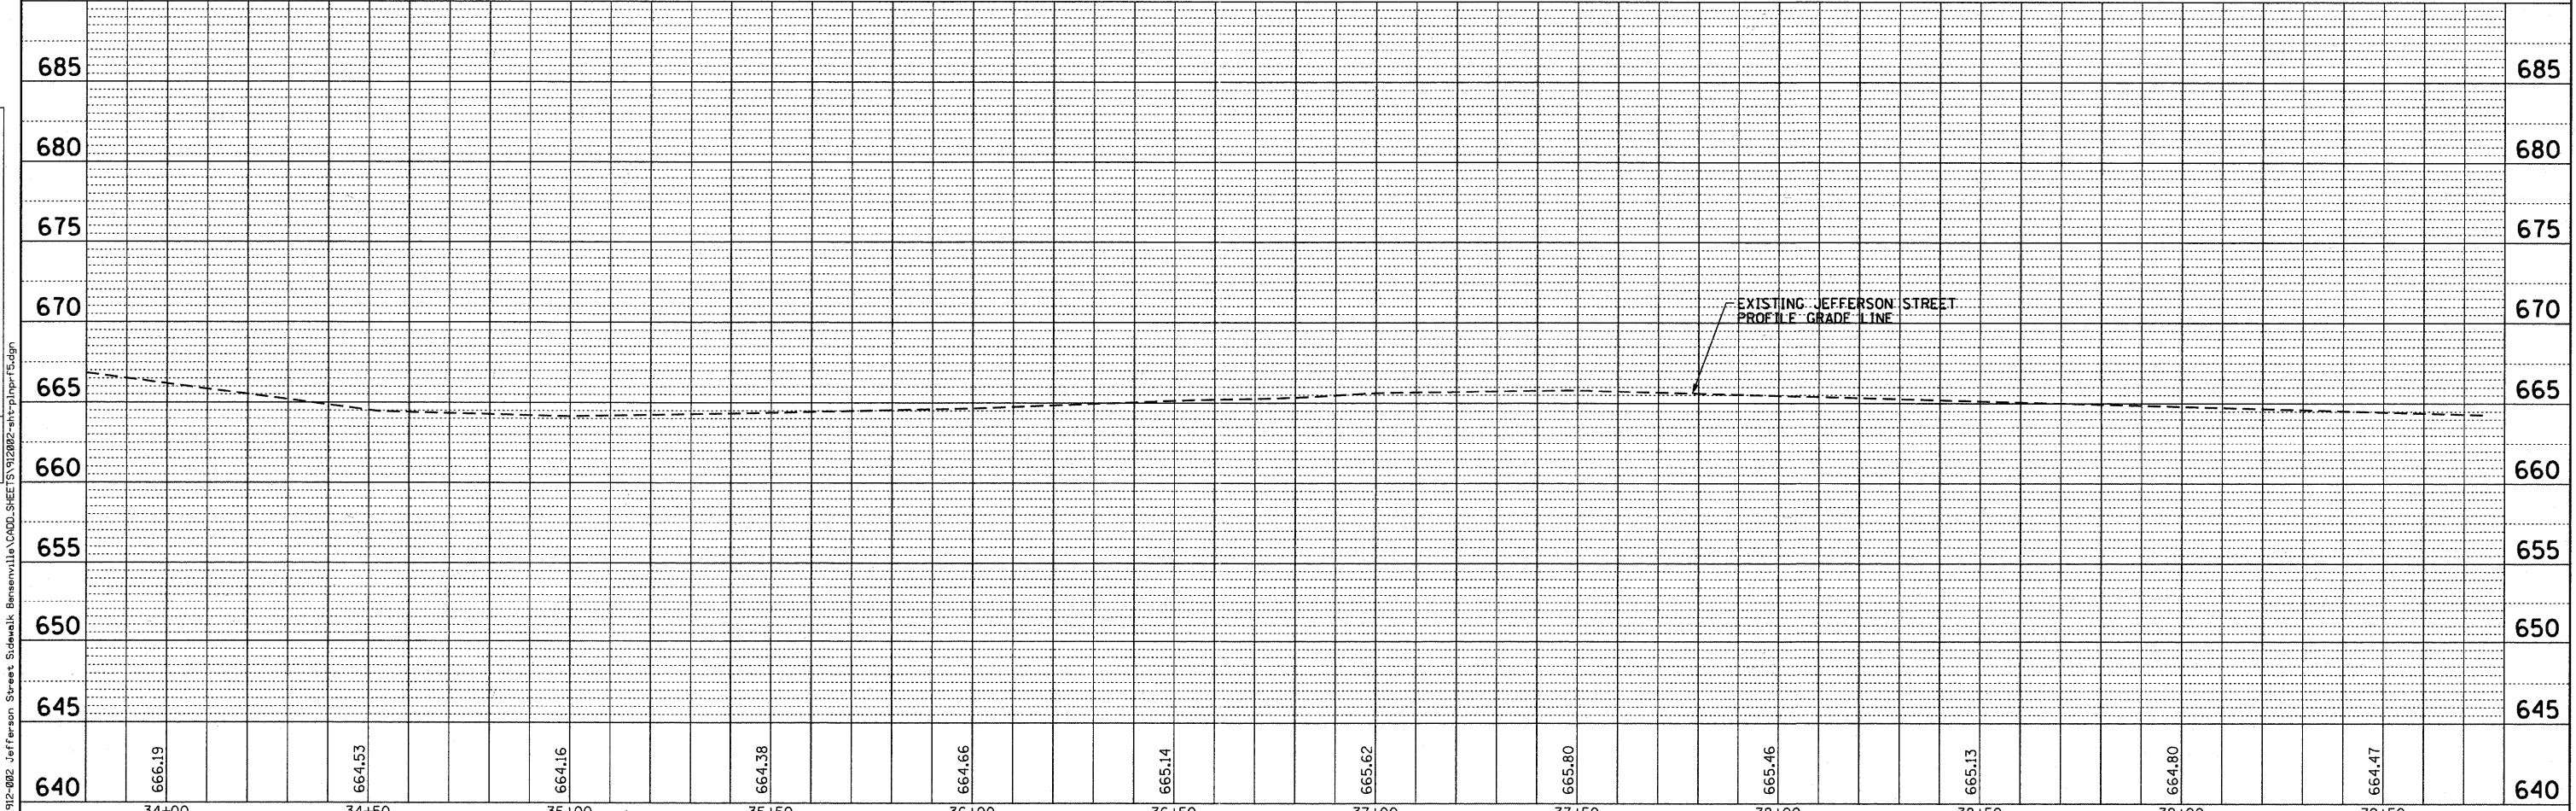

640	666.19	664.53	664.16	664.38	664.66	665.14	665.62	665.80	665.46	665.13	664.80	664.47	640
34+00	34+50	35+00	35+50	36+00	36+50	37+00	37+50	38+00	38+50	39+00	39+50	39+75	

B Bollinger, Lach & Associates, Inc.
 ITASCA, ILLINOIS

USER NAME = dclj	DESIGNED - BPD	REVISED -
DRAWN - MTC	CHECKED - BPD	REVISED -
DATE - 08-29-2011		REVISED -

**STATE OF ILLINOIS
 DEPARTMENT OF TRANSPORTATION**

**JEFFERSON STREET SIDEWALK
 PLAN AND PROFILE**

SCALE: 1"=20' SHEET NO. 12 OF 38 SHEETS STA. 33+75 TO STA. 39+75

F.A.U. RTE. 1370	SECTION 11-00088-00-SW	COUNTY DUPAGE	TOTAL SHEETS 38	SHEET NO. 12
CONTRACT NO. 63639			ILLINOIS FED. AID PROJECT	

FILE NAME = W:\12-002 Jefferson Street Sidewalk\Bollinger\11a\CADD\SHEET 12\12088-00-SW.dgn