



| | | |
|------|--------------------|------|
| PLAN | SURVEYED | DATE |
| | ALIGNED | |
| | CHECKED | |
| | BY | |
| | NO. OF WAY CHECKED | |
| | CADD FILE NAME | |

| | | |
|---------|--------------------------|------|
| PROFILE | SURVEYED | DATE |
| | GRADES CHECKED | |
| | BLM. NOTED | |
| | STRUCTURE NOTATIONS OK'D | |
| | NO. | |

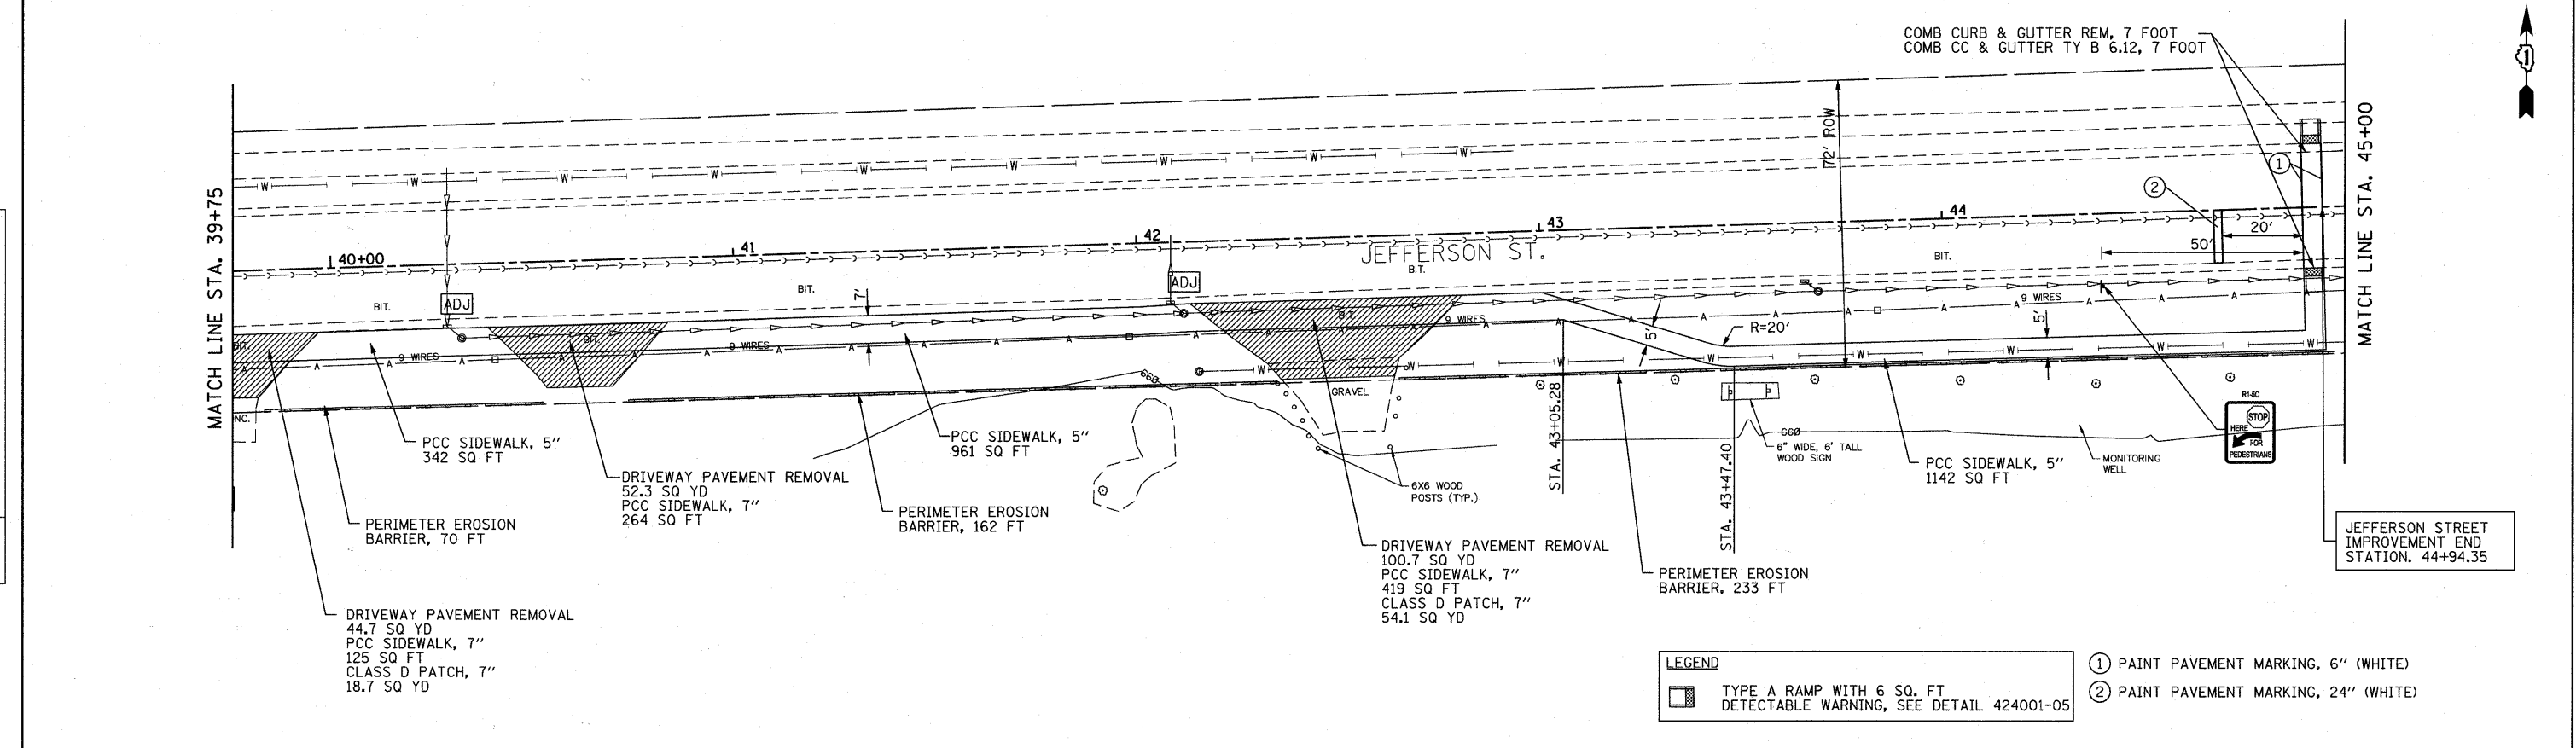

LEGEND
 TYPE A RAMP WITH 6 SQ. FT. DETECTABLE WARNING, SEE DETAIL 424001-05

- ① PAINT PAVEMENT MARKING, 6" (WHITE)
- ② PAINT PAVEMENT MARKING, 24" (WHITE)

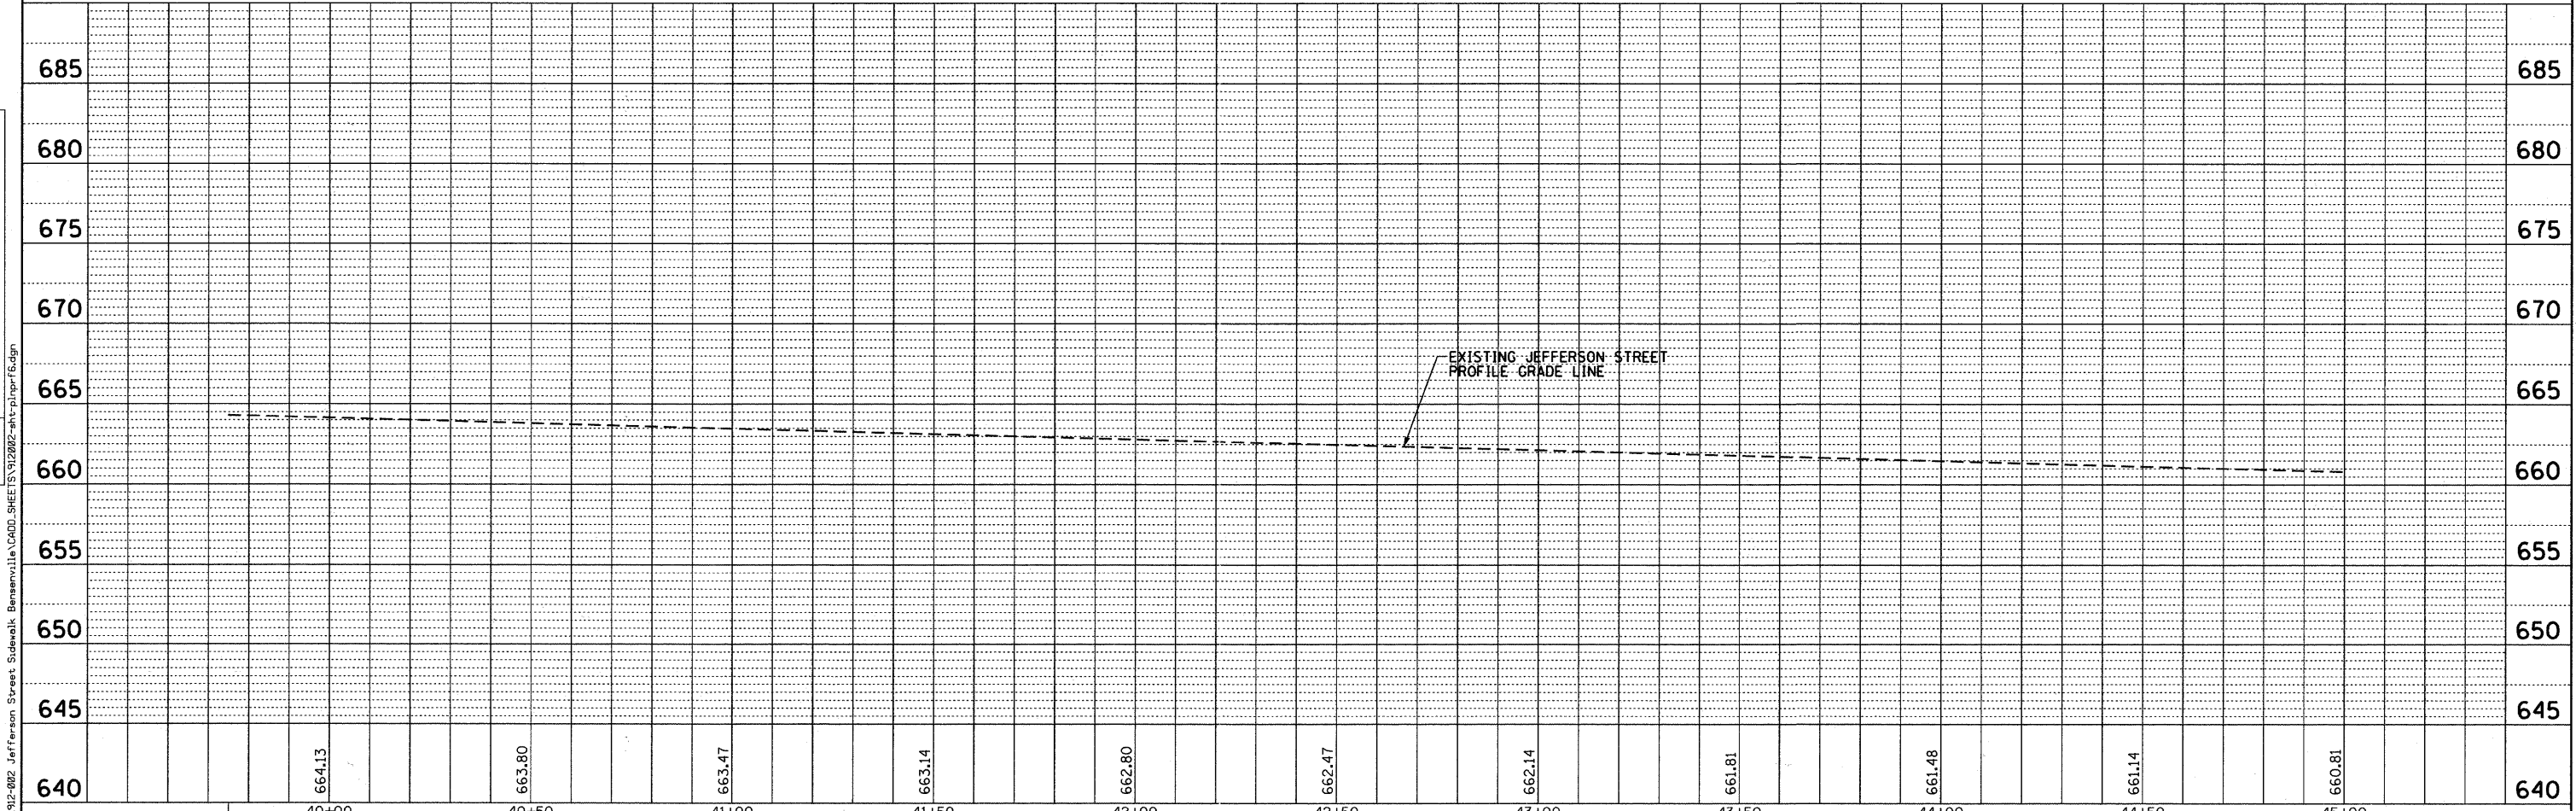

Bollinger, Lach & Associates, Inc.
 ITASCA, ILLINOIS

| | | |
|----------------------------|-------------------|-----------|
| USER NAME = daly | DESIGNED - BPD | REVISED - |
| PLOT SCALE = 20,000' / IN. | DRAWN - MTC | REVISED - |
| PLOT DATE = 9/5/2011 | CHECKED - BPD | REVISED - |
| | DATE - 08-29-2011 | REVISED - |

**STATE OF ILLINOIS
 DEPARTMENT OF TRANSPORTATION**

**JEFFERSON STREET SIDEWALK
 PLAN AND PROFILE**

SCALE: 1"=20' SHEET NO. 13 OF 38 SHEETS STA. 39+75 TO STA. 45+00

| | | | | |
|--------------------|----------------|--------|---------------------------|-----------|
| F.A.U. RTE. | SECTION | COUNTY | TOTAL SHEETS | SHEET NO. |
| 1370 | 11-00088-00-SW | DUPAGE | 38 | 13 |
| CONTRACT NO. 63639 | | | ILLINOIS FED. AID PROJECT | |

FILE NAME = W:\012-002 Jefferson Street Sidewalk\Bennettville\CADD_SHEET\13\12002-plt-plnprf6.dgn