

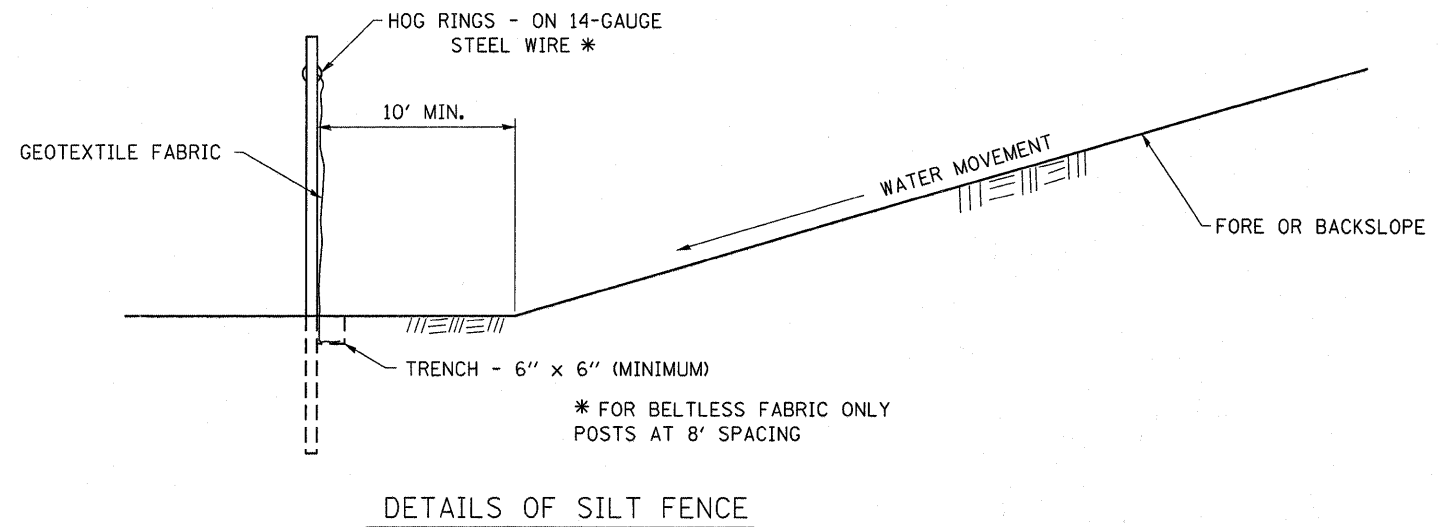


**EROSION CONTROL BLANKET
AT MEDIAN INLET STD. 604101 OR STD. 640106**

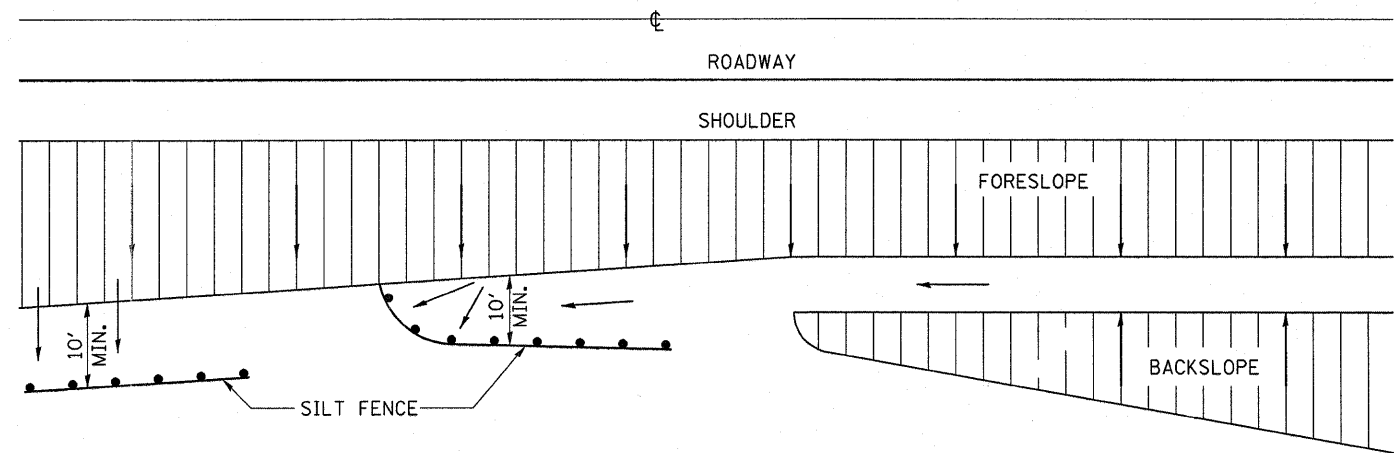

**EROSION CONTROL DETAILS
FOR SILT FENCE**

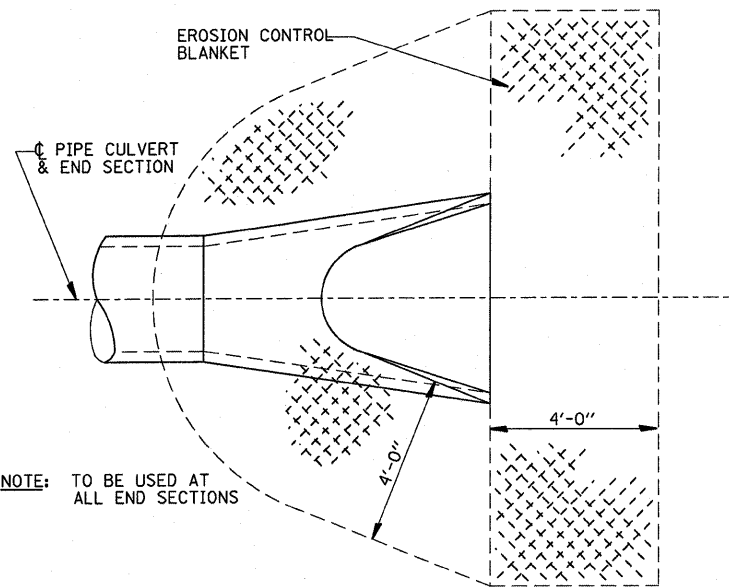

NOTE: TO BE USED AT ALL END SECTIONS

NOTE: PRC FLARED END SECTION SHOWN. TREATMENT SAME FOR OTHER END SECTIONS.

**DETAIL OF EROSION CONTROL BLANKET
LINING AROUND END SECTION**

FILE NAME =	USER NAME = braboygo	DESIGNED -	REVISED -	STATE OF ILLINOIS DEPARTMENT OF TRANSPORTATION	DETAILS	F.A. RTE. =	SECTION	COUNTY	TOTAL SHEETS	SHEET NO.	
c:\pwwork\pwwork\braboygo\d0212731\0366886-shr-cover.dgn	PLOT SCALE = 50,000 / in.	DRAWN -	REVISED -			80	[(06-5)HR-1.VBR(06-6)]RS-3&I	BUREAU	249	174	
	PLOT DATE = 9/18/2011	CHECKED -	REVISED -			CONTRACT NO. 66686					
		DATE -	REVISED -			ILLINOIS FED. AID PROJECT					