



DATE	
BY	
REVIEWED	
PLANNED	
ALIGNED	
CHECKED	
NO. _____	
NOTE BOOK	
NO. _____	
CADD FILE NAME	

DATE	
BY	
REVIEWED	
PLANNED	
GRADES CHECKED	
NO. _____	
NOTE BOOK	
NO. _____	
CADD FILE NAME	

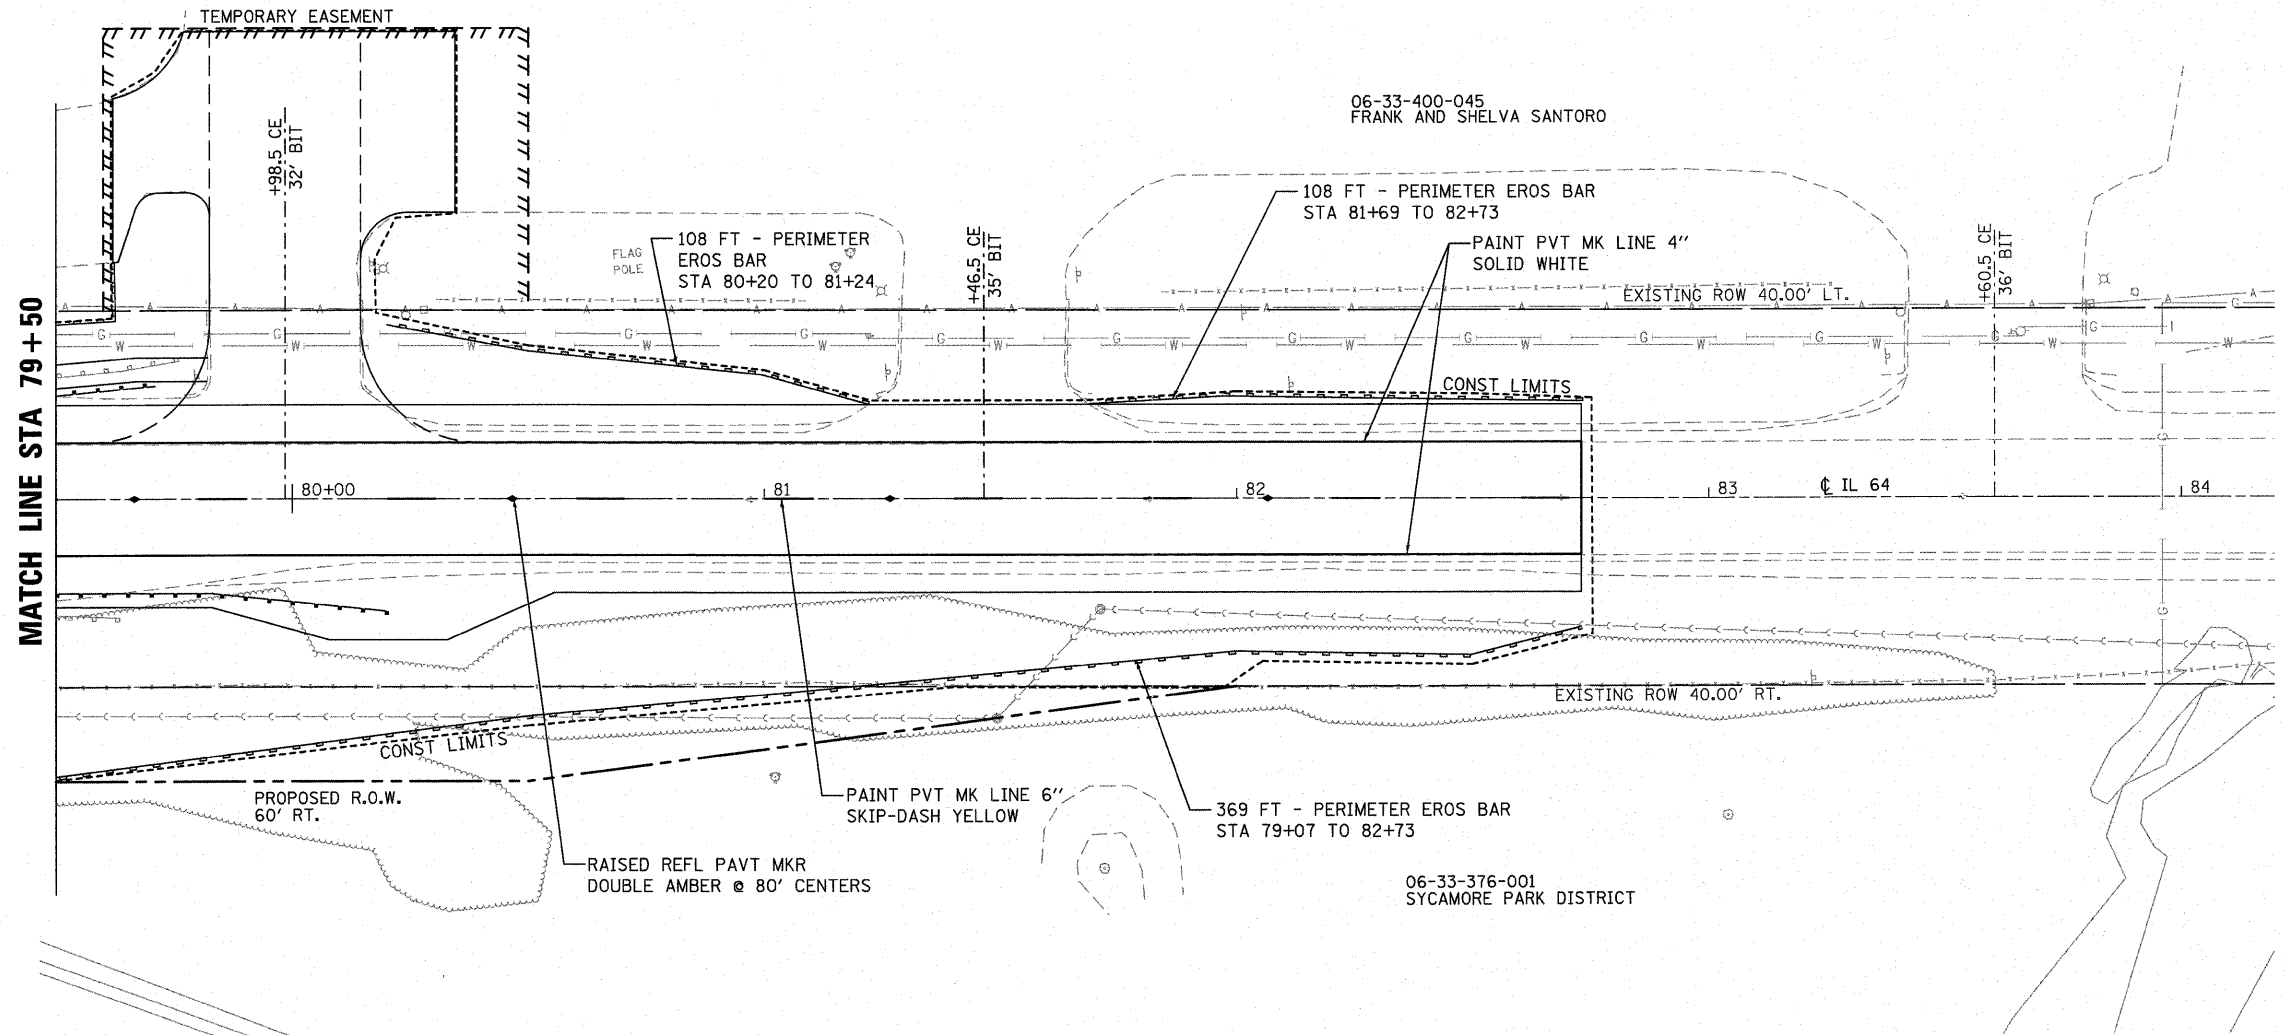

NOTE: EROSION CONTROL BLANKET SHALL BE PLACED AT ALL AREAS WHERE PERMANENT SEEDING IS REQUIRED. BLANKET IS NOT SHOWN FOR CLARITY.

NOTE: SEE HIGHWAY STANDARD 000001 FOR EROSION CONTROL, LANDSCAPING, AND PAVEMENT MARKING LEGEND.

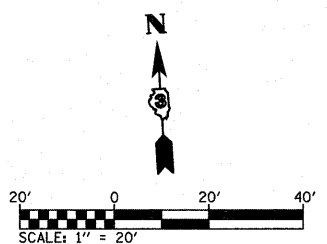

FILE NAME = sheet284.dgn	USER NAME = randy	DESIGNED -	REVISED -	<b>STATE OF ILLINOIS DEPARTMENT OF TRANSPORTATION</b>	<b>EROSION CONTROL &amp; PAVEMENT MARKINGS</b>			F.A.P. RTE. 307	SECTION 126 (B-1)BR	COUNTY DEKALB	TOTAL SHEETS 62	SHEET NO. 18
	PLOT SCALE = 20.0000' / IN.	DRAWN -	REVISED -		SCALE: 1"=20'	SHEET NO. 2 OF 2 SHEETS	STA 79+50 TO STA 82+73	CONTRACT NO. 66987				
	PLOT DATE = 8/17/2011	CHECKED -	REVISED -		FED. ROAD DIST. NO. ILLINOIS FED. AID PROJECT							
		DATE -	REVISED -									