
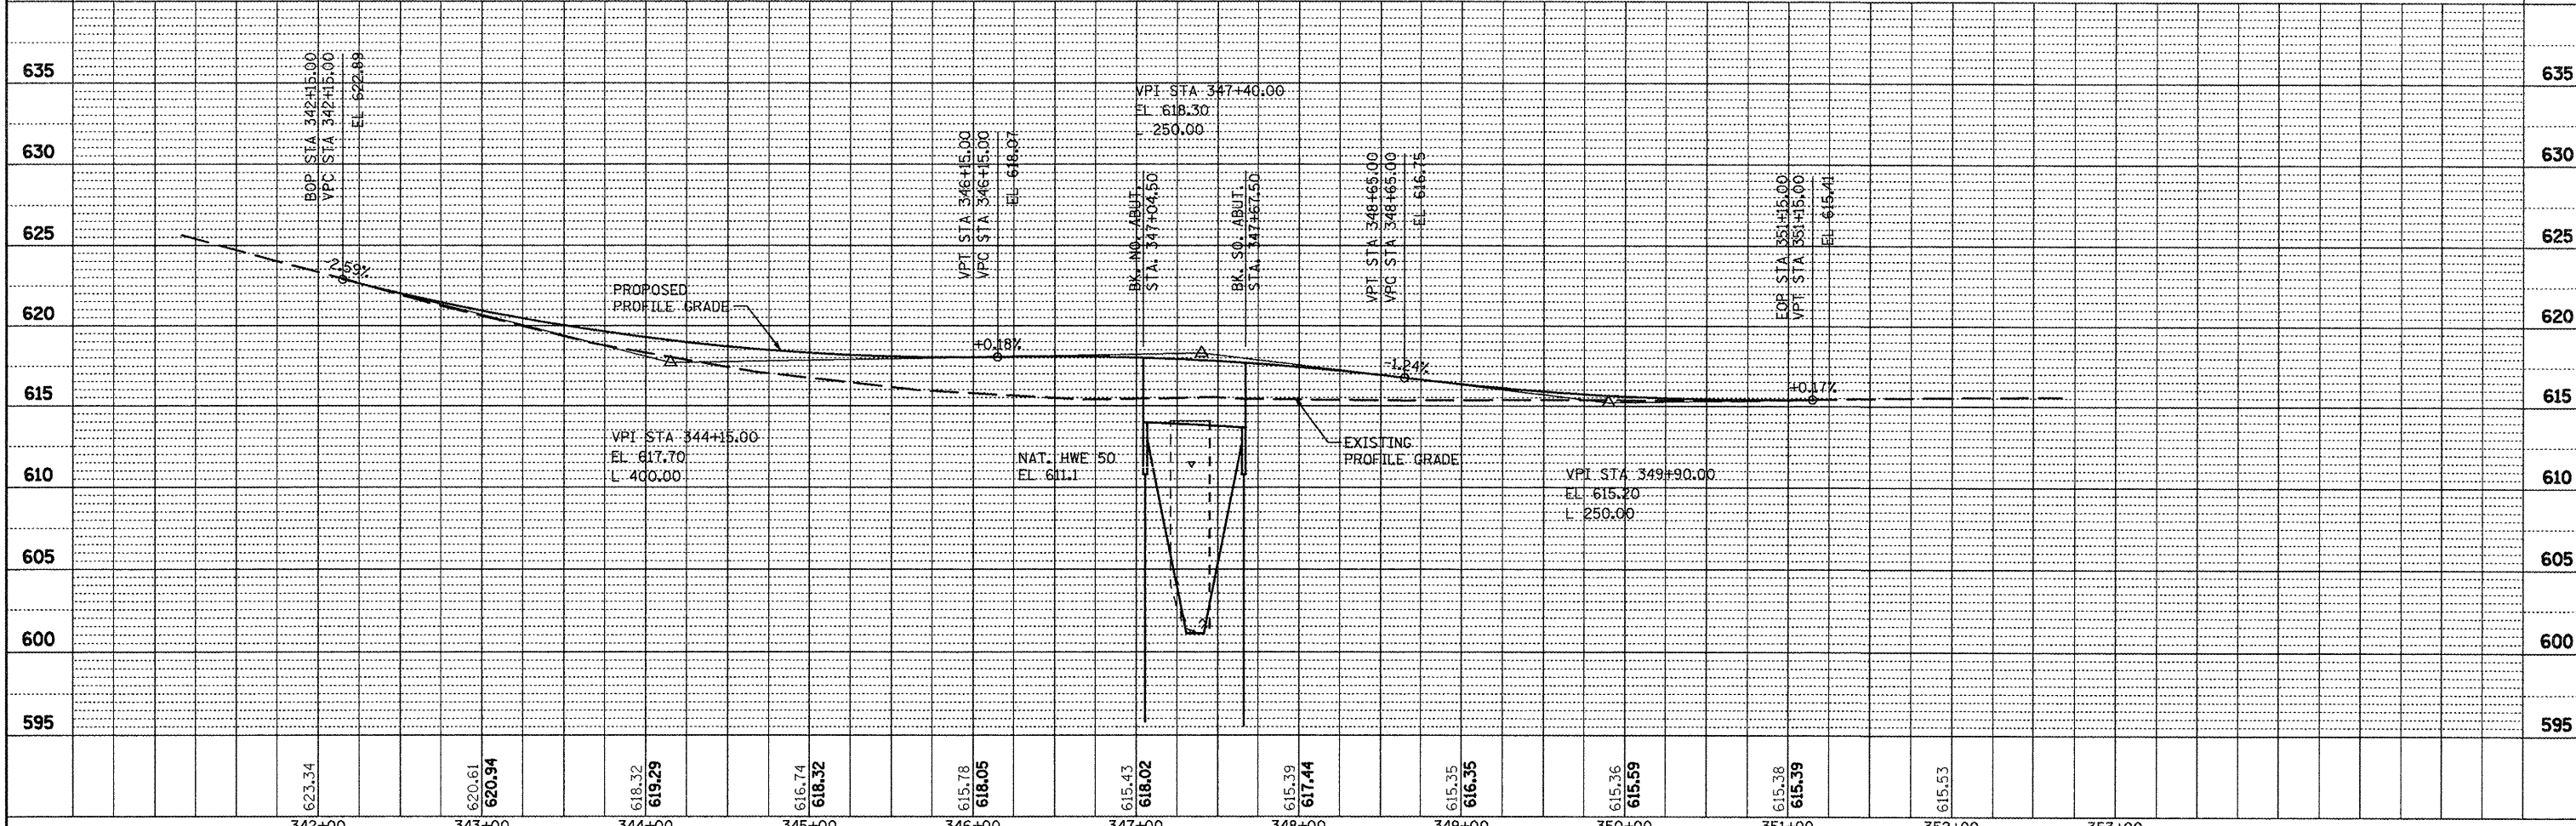
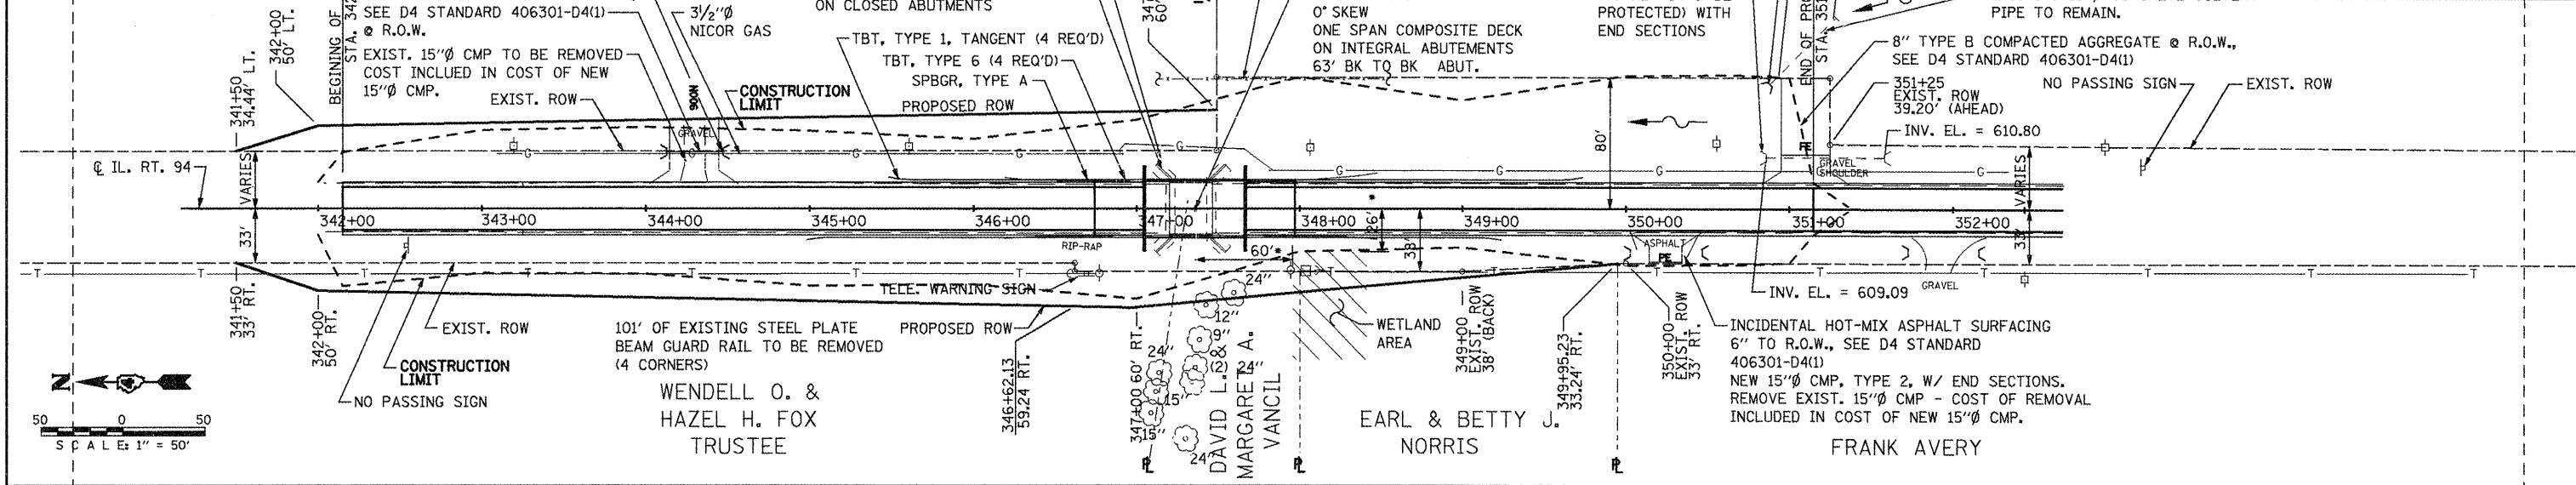


BENCHMARKS

ELEVATION	DESCRIPTION
615.26	CHIS " " WW @ NE COR BRIDGE
669.58	CHIS " " EAST ABUT @ SE COR OF BN-SF RR BRIDGE OVER IL 94 - STRONGHURST

NOTE: CENTER OF ROAD SHEET PILING FOR STAGED CONSTRUCTION RUNS FROM STA 343+75 TO STA 349+25 SEE SHEET 57.

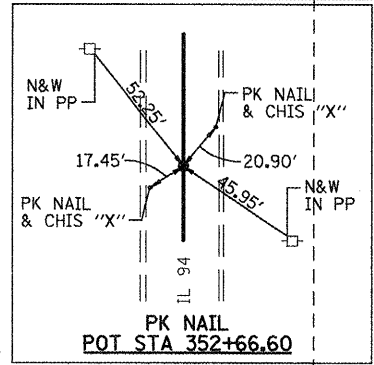

FILE NAME = D:\68883-shr-plan.dgn	USER NAME = johnsonv	DESIGNED -	REVISED -	STATE OF ILLINOIS DEPARTMENT OF TRANSPORTATION	PROPOSED PLAN AND PROFILE DIXON CREEK	F.A.P. RTE. = 534	SECTION = 109B (BR-2), 109B (BR-3)	COUNTY = HENDERSON	TOTAL SHEETS = 88	SHEET NO. = 19
PLOT SCALE = 100.0000' / in.		CHECKED -	REVISED -	SCALE: PROVIDED SHEET NO. 1 OF 1 SHEETS STA. 342+15.00 TO STA. 351+15.00			CONTRACT NO. 68083		ILLINOIS FED. AID PROJECT	
PLOT DATE = 8/26/2011		DATE -	REVISED -							