

INDEX OF SHEETS

- 1. COVER SHEET
- 2.-3. COMMITMENTS, GENERAL NOTES, JOB SPECIFIC NOTES
- 4.-8. SUMMARY OF QUANTITIES
- 9.-16. TYPICAL SECTIONS
- 17.-22. SCHEDULES OF QUANTITIES
- 23. LINE DIAGRAM
- 24.-25. CROSS-OVER PLAN AND PROFILE
- 26. EROSION CONTROL PLAN
- 27.-30. TEMPORARY ROADWAY LIGHTING DETAIL
- 31. HMA BUTT JOINT DETAIL
- 32.-35. GUARDRAIL DETAIL
- 36.-39. MAINTENANCE OF TRAFFIC STAGE I
- 40.-43. MAINTENANCE OF TRAFFIC STAGE II
- 44.-77. STRUCTURE PLANS
- 78.-91. CADD STANDARDS
- 92.-112. PROPOSED CROSS-OVER CROSS SECTIONS
- 113.-133. PROPOSED CROSS-OVER REMOVAL CROSS SECTIONS

HIGHWAY STANDARDS

280001-05	631031-09	701411-07
482001-02	642001-01	701901-01
515001-03	701101-02	701401-06
542401-01	701106-02	701416-06
609001-05	701400-05	
609006-05	701406-06	
601101-01		

DISTRICT STANDARDS


406101-D4	630101-D4
420401-D4	635101-D4
440001-D4	667101-D4
638001-D4	780001-D4

DESIGN DESIGNATION

INTERSTATE
 ADT: 31800 (2009)
 MU: 1450 (2009)
 SU: 850 (2009)

PROJECT DESCRIPTION

THE WORK CONSISTS REHABILITATION AND WIDENING TO STRUCTURES CARRYING I-74 OVER C&NW RR, CONSTRUCTION OF TEMPORARY CROSS-OVER TO MAINTAIN TRAFFIC DURING STAGING.

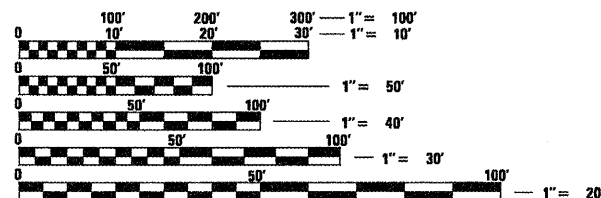


FULL SIZE PLANS HAVE BEEN PREPARED USING STANDARD ENGINEERING SCALES. REDUCED SIZED PLANS WILL NOT CONFORM TO STANDARD SCALES. IN MAKING MEASUREMENTS ON REDUCED PLANS, THE ABOVE SCALES MAY BE USED.

PROJECT ENGINEER: CHRISTOPHER MAUSHARD (309) 671-3453
PROJECT MANAGER: MIKE MOHAMED (309) 671-3462
CATALOG NO. 032-883-02D
CONTRACT NO. 68874

STATE OF ILLINOIS
DEPARTMENT OF TRANSPORTATION
DIVISION OF HIGHWAYS
PROPOSED
HIGHWAY PLANS

FAI ROUTE 74 (I-74)
SECTION 72[(6VB)BY]
PROJECT ACIM-074-4(244)088
INTERSTATE BRIDGE
PEORIA COUNTY

C-94-058-09

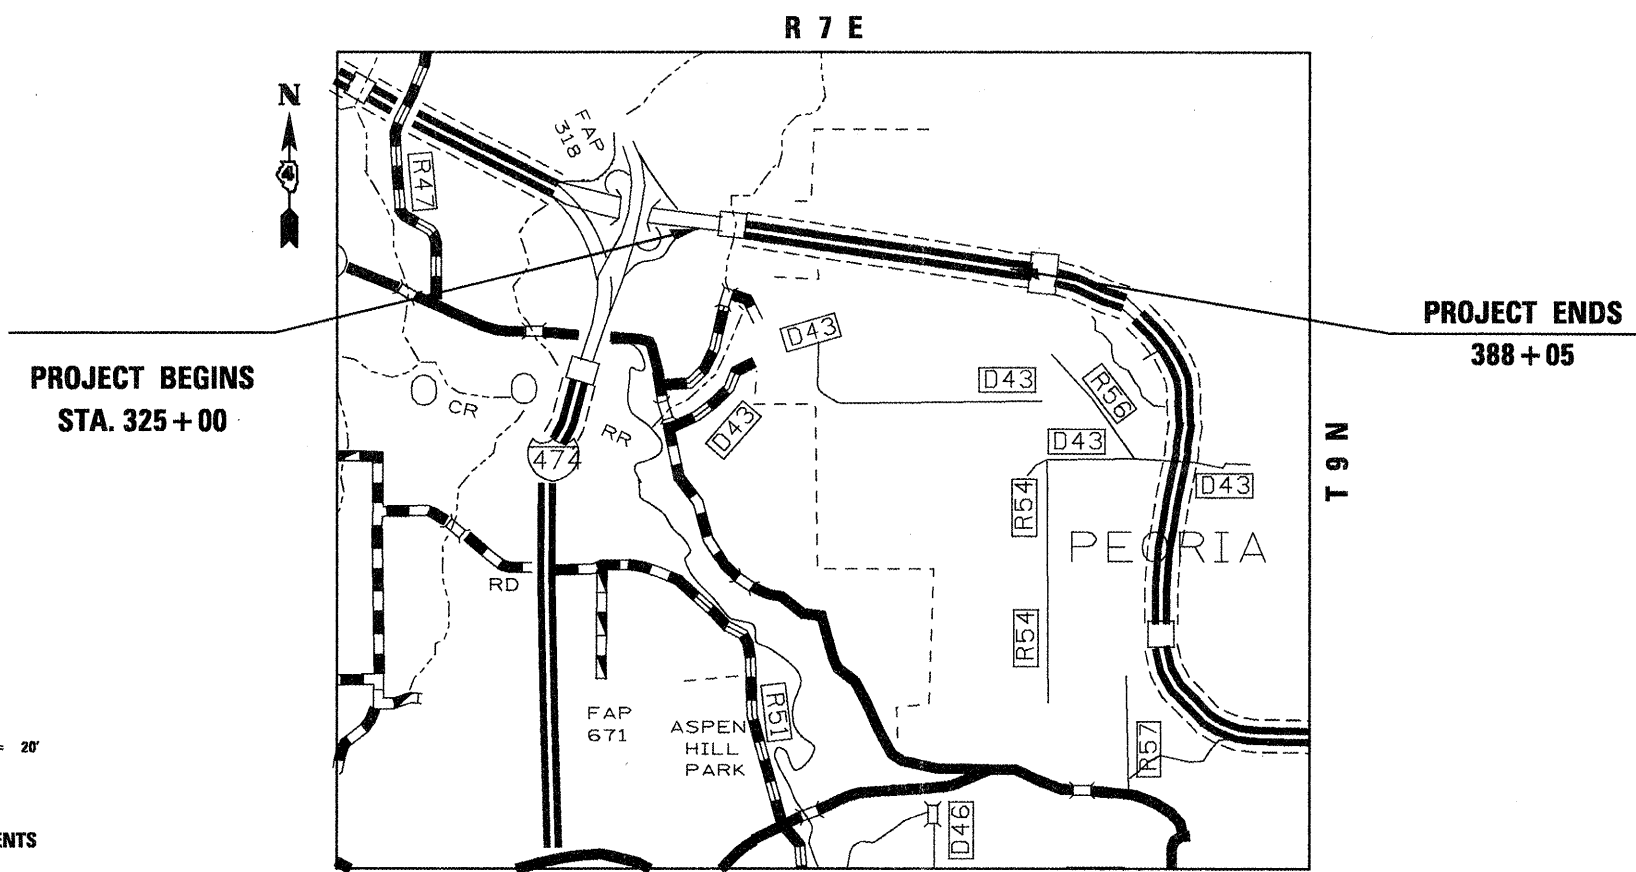


GROSS LENGTH = 6,305 FT. = 1.2 MILE
 NET LENGTH = 1,418 FT. = 0.3 MILE

F.A.I. RTE.	SECTION	COUNTY	TOTAL SHEETS	SHEET NO.
74	72[(6VB)BY]	PEORIA	133	1
ILLINOIS			CONTRACT NO. 68874	

*133+2=135

D-94-039-09

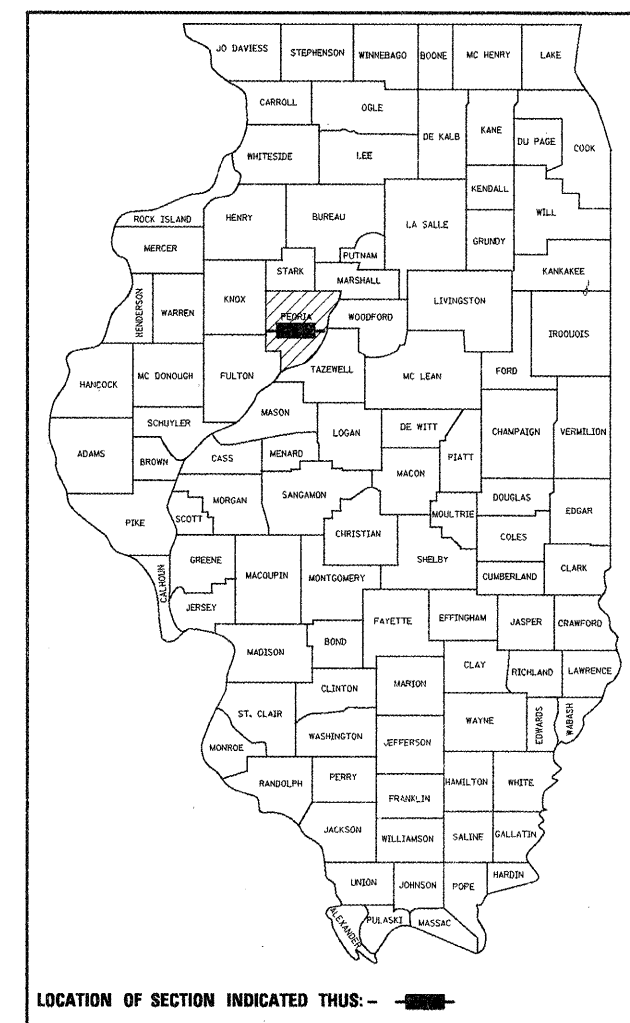

LOCATION OF SECTION INDICATED THUS: —■—

J.U.L.I.E.
 JOINT UTILITY LOCATION INFORMATION FOR EXCAVATION
 1-800-892-0123
 OR 811

STATE OF ILLINOIS
 DEPARTMENT OF TRANSPORTATION
 DIVISION OF HIGHWAYS

SUBMITTED Aug 24 20 11
Joseph E. Crowe
 DEPUTY DIRECTOR OF HIGHWAYS, REGION ENGINEER

Oct 14 20 11
Scott E. Stitt, P.E.
 acting ENGINEER OF DESIGN AND ENVIRONMENT

Oct 14 20 11
Christine M. Reed
 DIRECTOR OF HIGHWAYS, CHIEF ENGINEER

PRINTED BY THE AUTHORITY
OF THE STATE OF ILLINOIS