
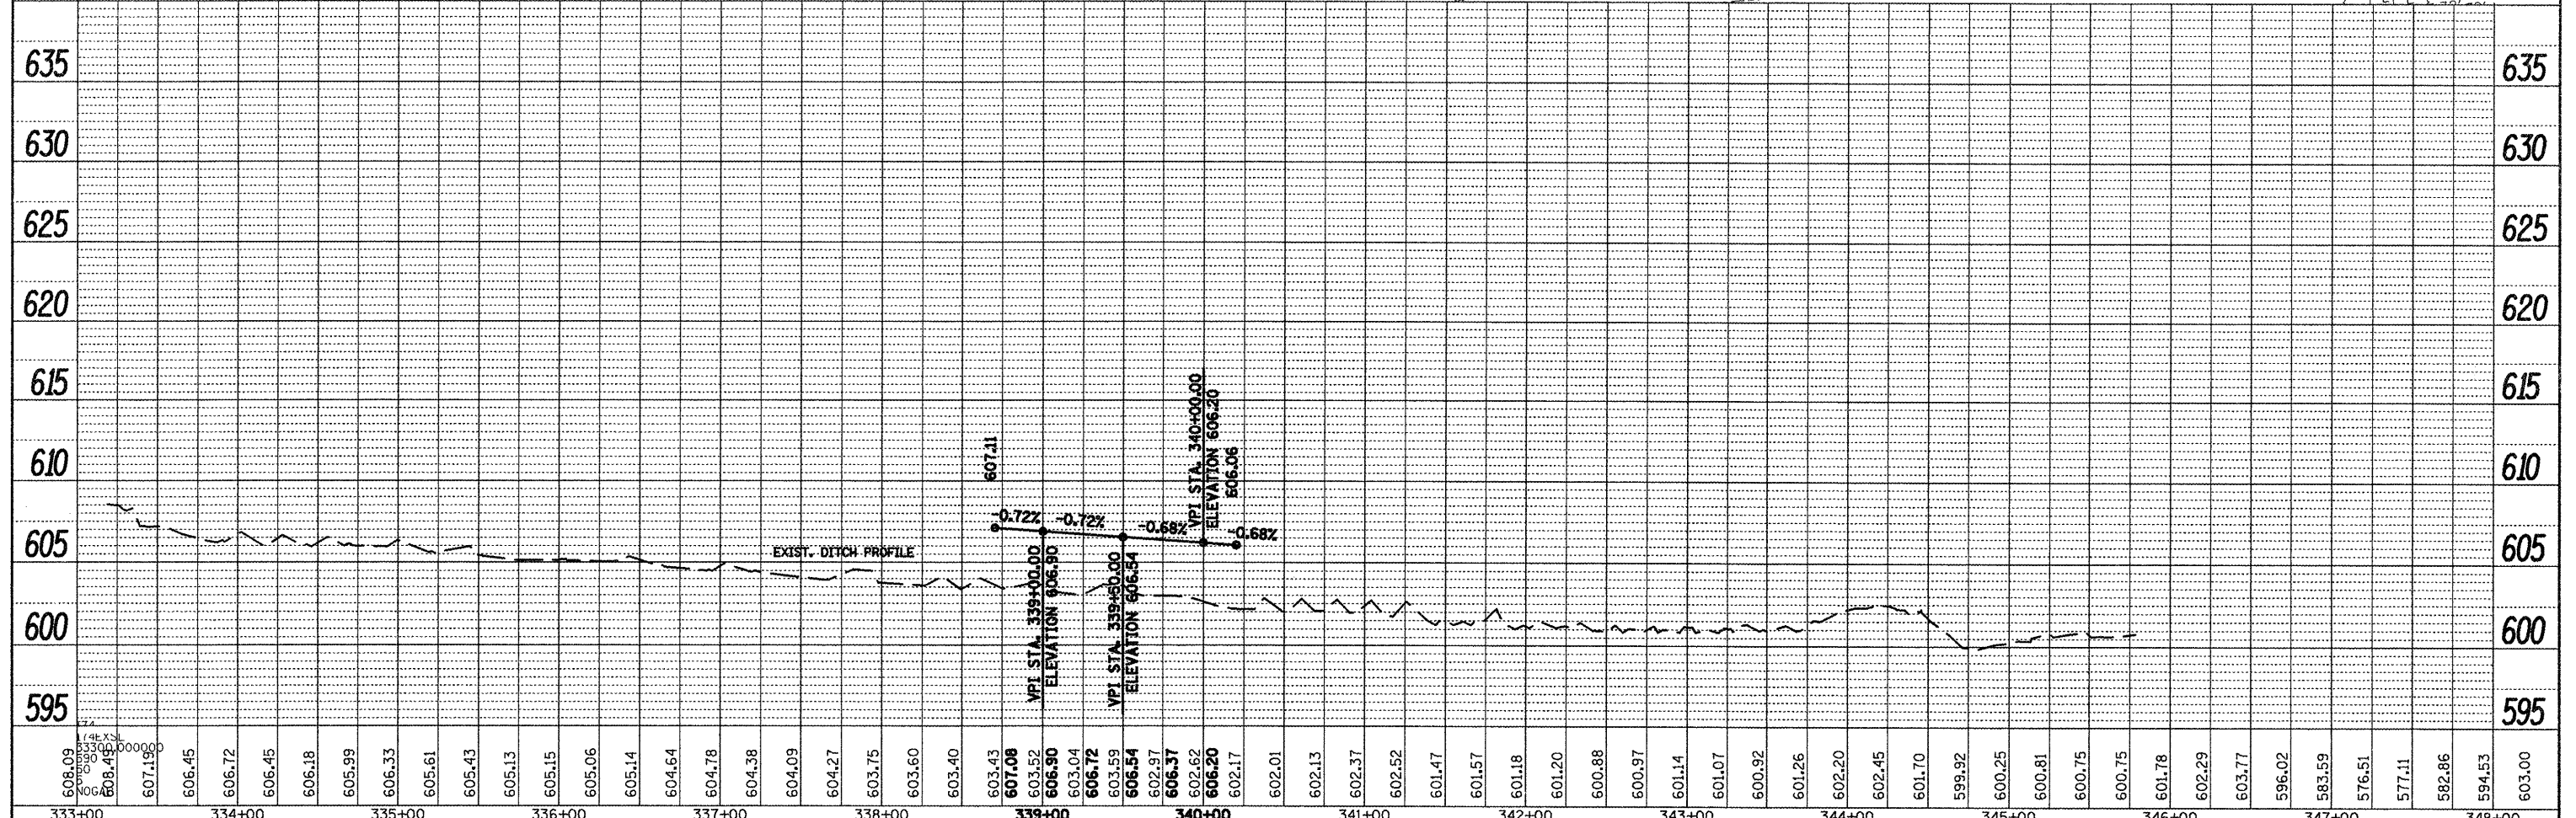


DATE	
BY	
SURVEYED	
ALIGNED	
CHECKED	
NO. OF	
FILE	
NO.	

DATE	
BY	
SURVEYED	
GRADES	
CHECKED	
NO. OF	
FILE	
NO.	

TEMPORARY EROSION CONTROL LEGEND

- ◇ TEMPORARY DITCH CHECKS
- ◇ INLET AND PIPE PROTECTION

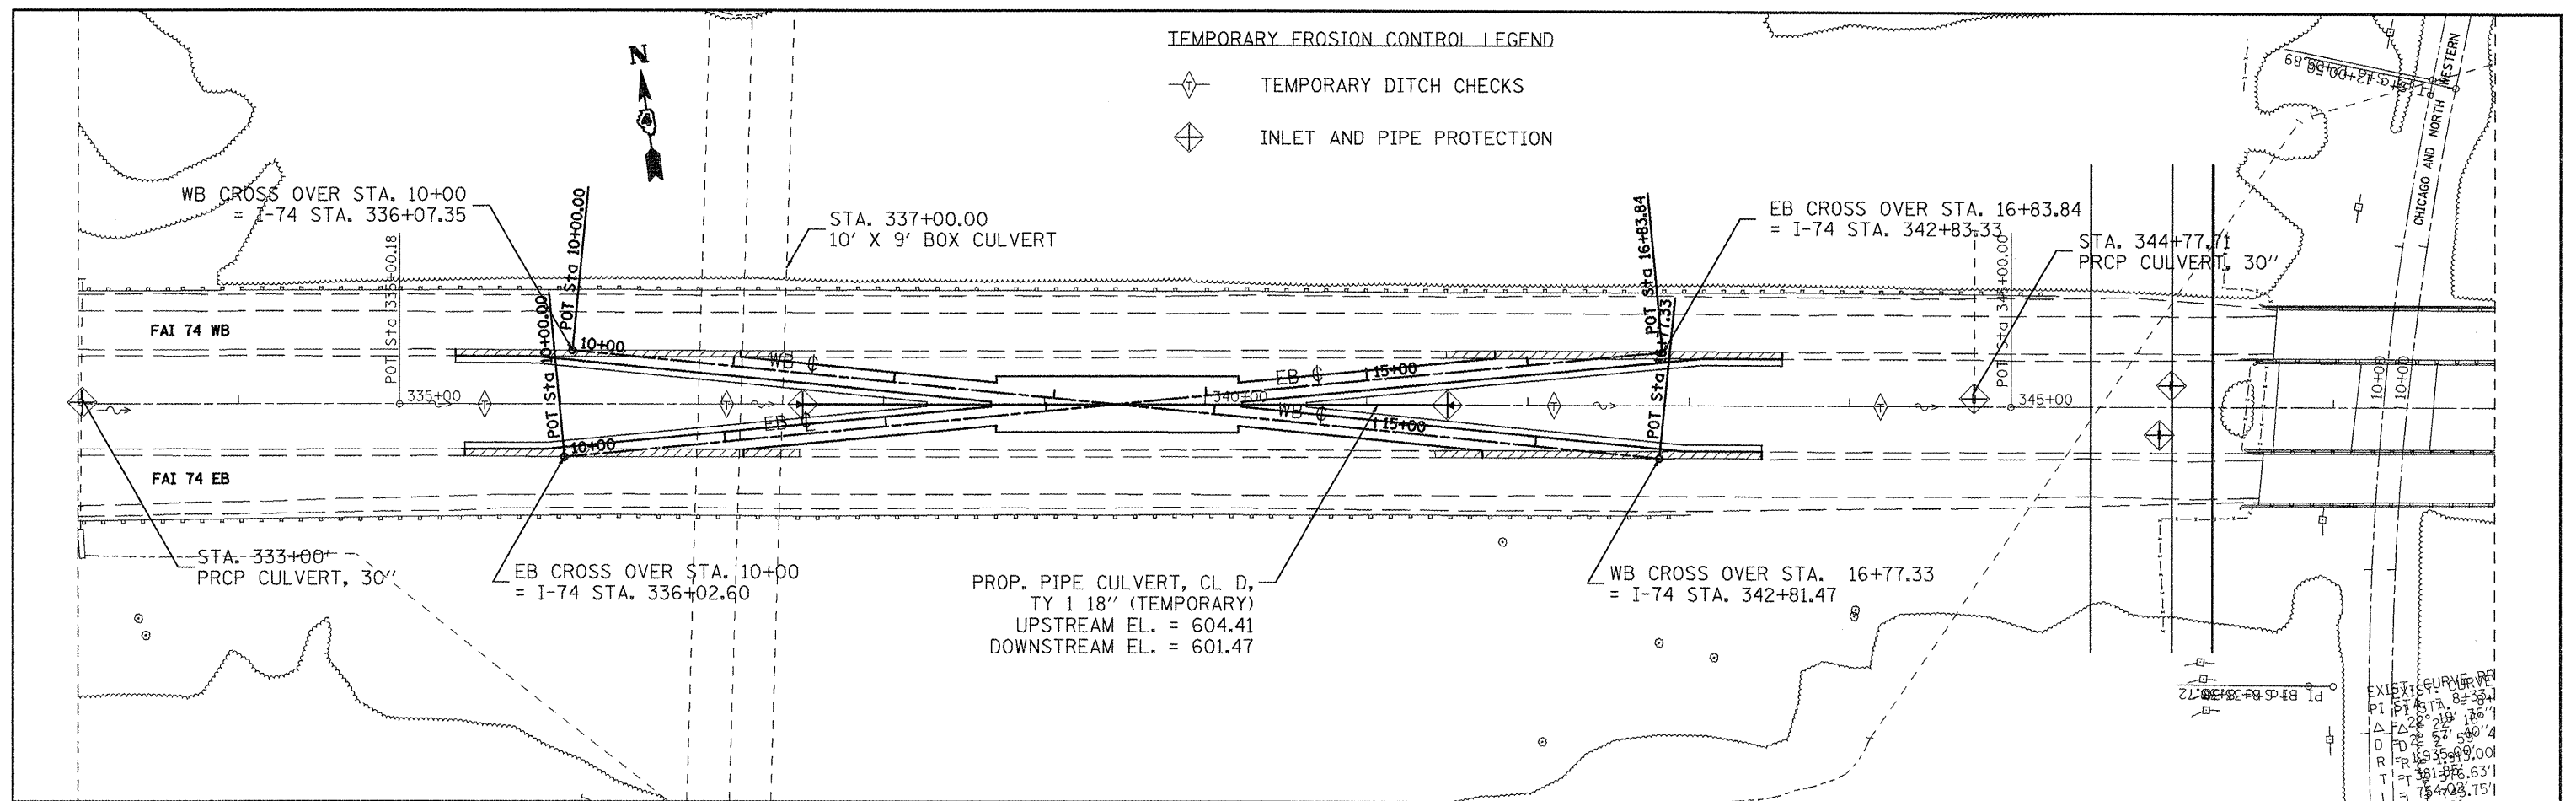

FILE NAME = D468874-ht-plnprfl.dgn	USER NAME = johnsonv	DESIGNED -	REVISED -	STATE OF ILLINOIS DEPARTMENT OF TRANSPORTATION	PROPOSED CROSS OVER PLAN AND PROFILE		F.A.I. RTE. 74	SECTION T2(IGVB)BY	COUNTY PEORIA	TOTAL SHEETS 133	SHEET NO. 24	
PLLOT SCALE = 100.4566' / 1"	PLLOT DATE = 8/25/2011	DRAWN -	REVISED -		SCALE:	SHEET NO. 1 OF 2 SHEETS	STA.	TO STA.	CONTRACT NO. 68874			
		CHECKED -	REVISED -		ILLINOIS FED. AID PROJECT							
		DATE -	REVISED -									