



PLAN	SURVEYED	BY	DATE
	PLOTTED		
	ALIGNED		
	CHECKED		
	NOTE BOOK		
	NO.		
	CADD FILE NAME		

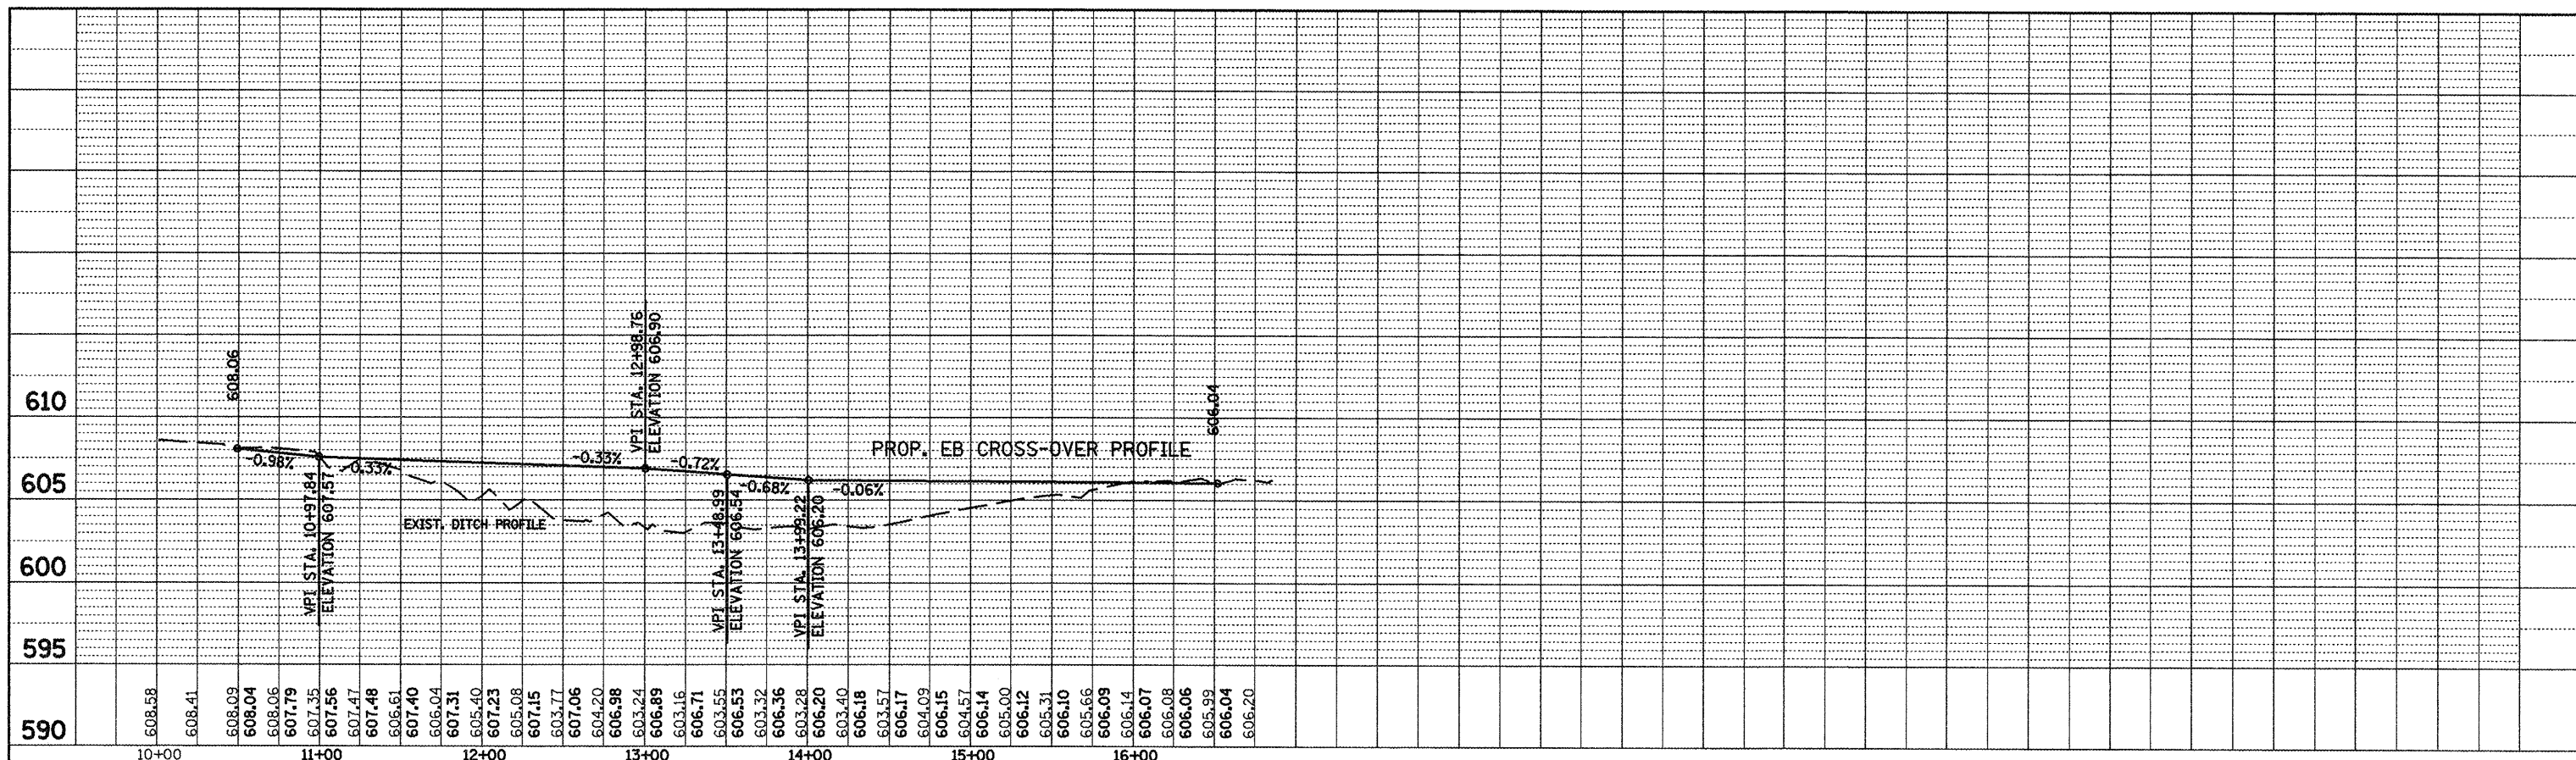

PROFILE	SURVEYED	BY	DATE
	PLOTTED		
	GRADES CHECKED		
	STRUCTURE		
	NOTARY CHFD		
	NO.		

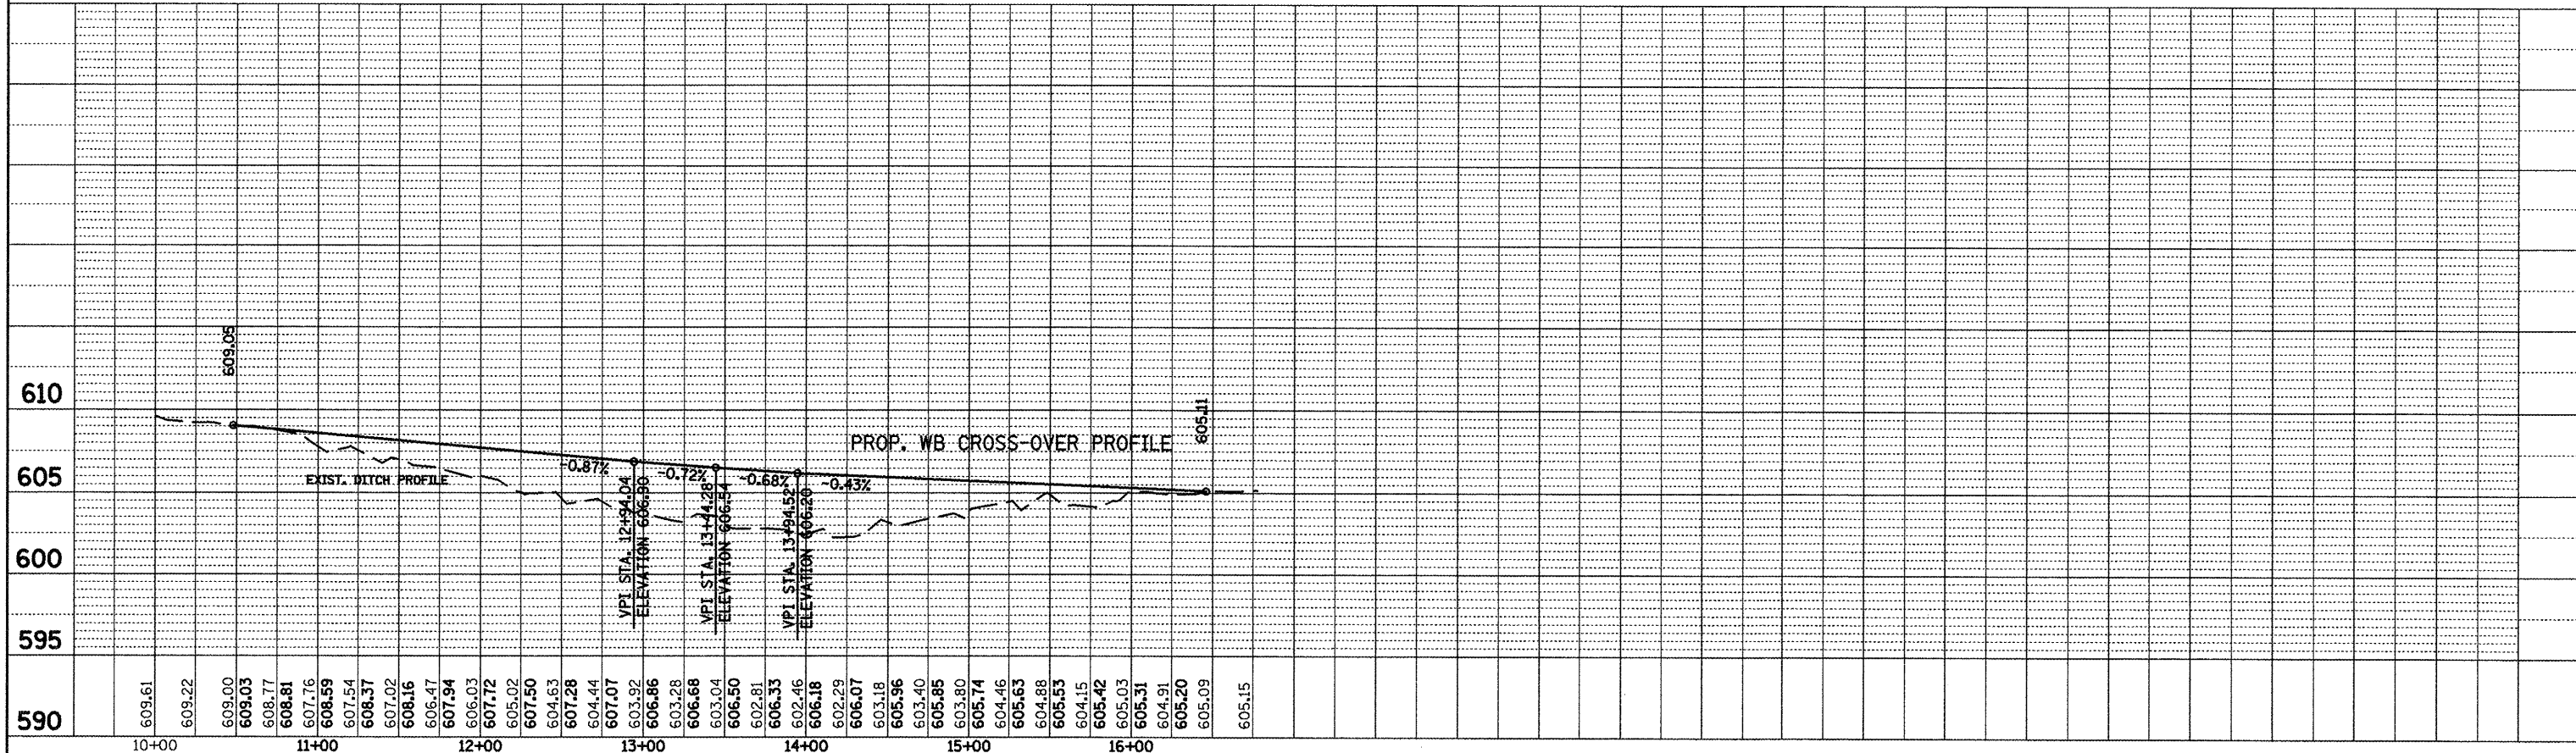

FILE NAME = D468874-sht-plnprf1.dgn

USER NAME = johnaontv	DESIGNED -	REVISED -
PLOT SCALE = 100.0000' / in.	DRAWN -	REVISED -
PLOT DATE = 8/25/2011	CHECKED -	REVISED -
	DATE -	REVISED -

**STATE OF ILLINOIS
DEPARTMENT OF TRANSPORTATION**

PROPOSED CROSS OVER PLAN AND PROFILE

SCALE: SHEET NO. 2 OF 2 SHEETS STA. TO STA.

F.A.I. RTE. 74	SECTION 72(6VB)BYJ	COUNTY PEORIA	TOTAL SHEETS 133	SHEET NO. 25
CONTRACT NO. 68874				
ILLINOIS FED. AID PROJECT				