




EXISTING R.O.W 60' LT.

EXISTING R.O.W 60' LT.

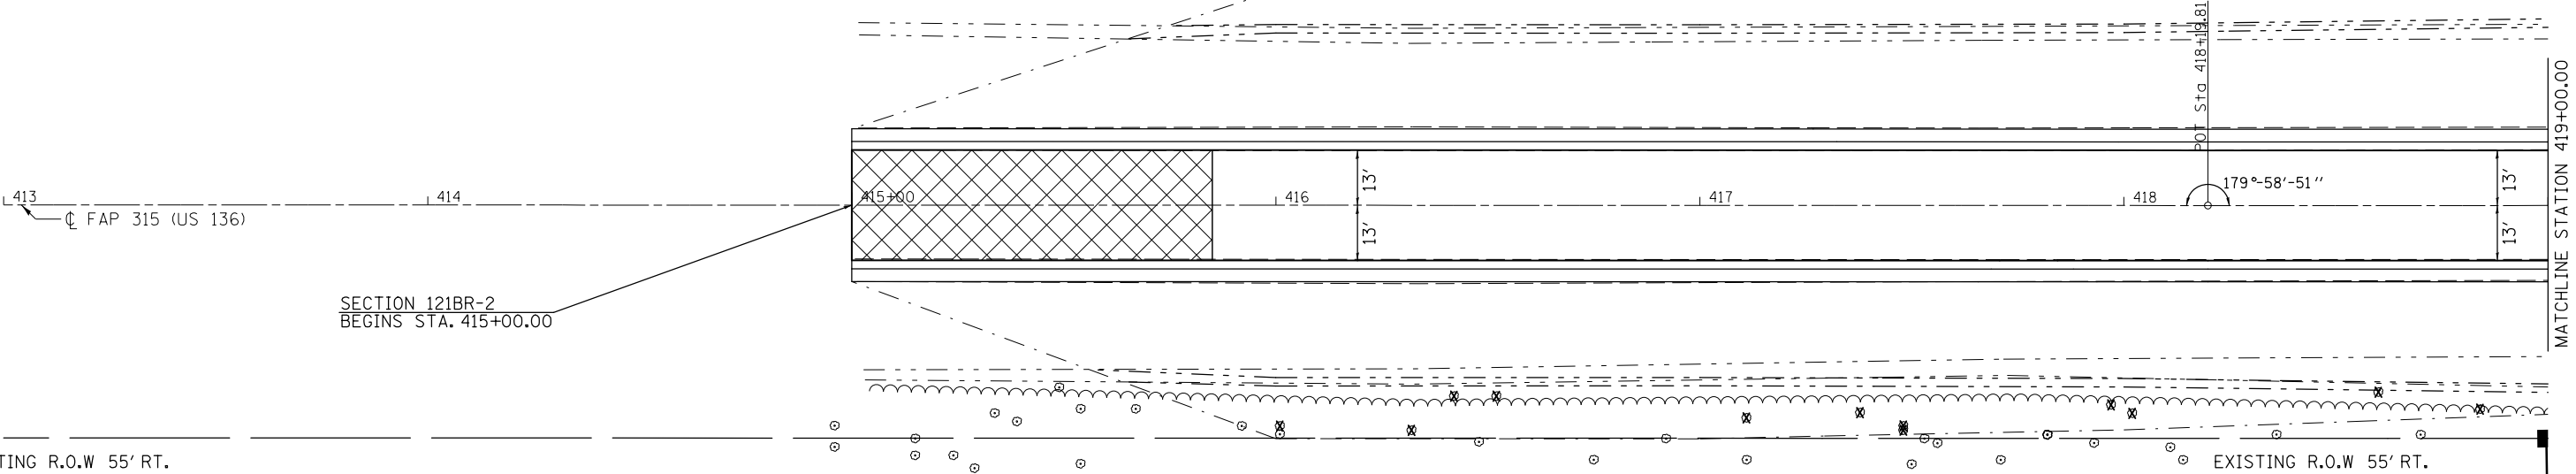

EXISTING R.O.W 55' RT.

EXISTING R.O.W 55' RT.

PROPOSED R.O.W 70' RT.

PROFILE	SURVEYED	BY	DATE
	PLOTTED		
	GRADES CHECKED		
	STRUCTURE NOTATIONS CHECKED		
	NO.		

695																					695
690																					690
685																					685
680																					680
675																					675
670																					670
665																					665
660		LEFT DITCH																			660
655	RIGHT DITCH																				655
	683.94		683.93		683.91		683.89		683.88		683.89		683.90		683.92		683.93		683.93		683.93

FILE NAME =	USER NAME = hoganbj	DESIGNED -	REVISED -		
c:\pwork\pwidot\hoganbj\d0142533\d570552-sht-plnprf.dgn		DRAWN -	REVISED -		
PLOT SCALE = 48.0000' / in.		CHECKED -	REVISED -		
PLOT DATE = 8/22/2011		DATE -	REVISED -		

STATE OF ILLINOIS
DEPARTMENT OF TRANSPORTATION

PLAN AND PROFILE SHEET

F.A.P. RTE.	SECTION	COUNTY	TOTAL SHEETS	SHEET NO.
315	121BR-2	McLean	144	25
CONTRACT NO. 70552			ILLINOIS FED. AID PROJECT	

SCALE: SHEET NO. 1 OF 5 SHEETS STA. 415+00.00 TO STA. 419+00.00