

SEC. 31, T 22 N, R 2 E, 3RD PM

EXISTING R.O.W 80' LT.

EXISTING R.O.W 60' LT.


EXISTING R.O.W 60' LT.

TEMPORARY EASMENT
125' LT.
16.0' AGG.
+37
+99

REMOVAL OF EXISTING
STRUCTURE NO. 2 1.0 EACH

MATCHLINE STATION 425+00.00

MATCHLINE STATION 419+00.00

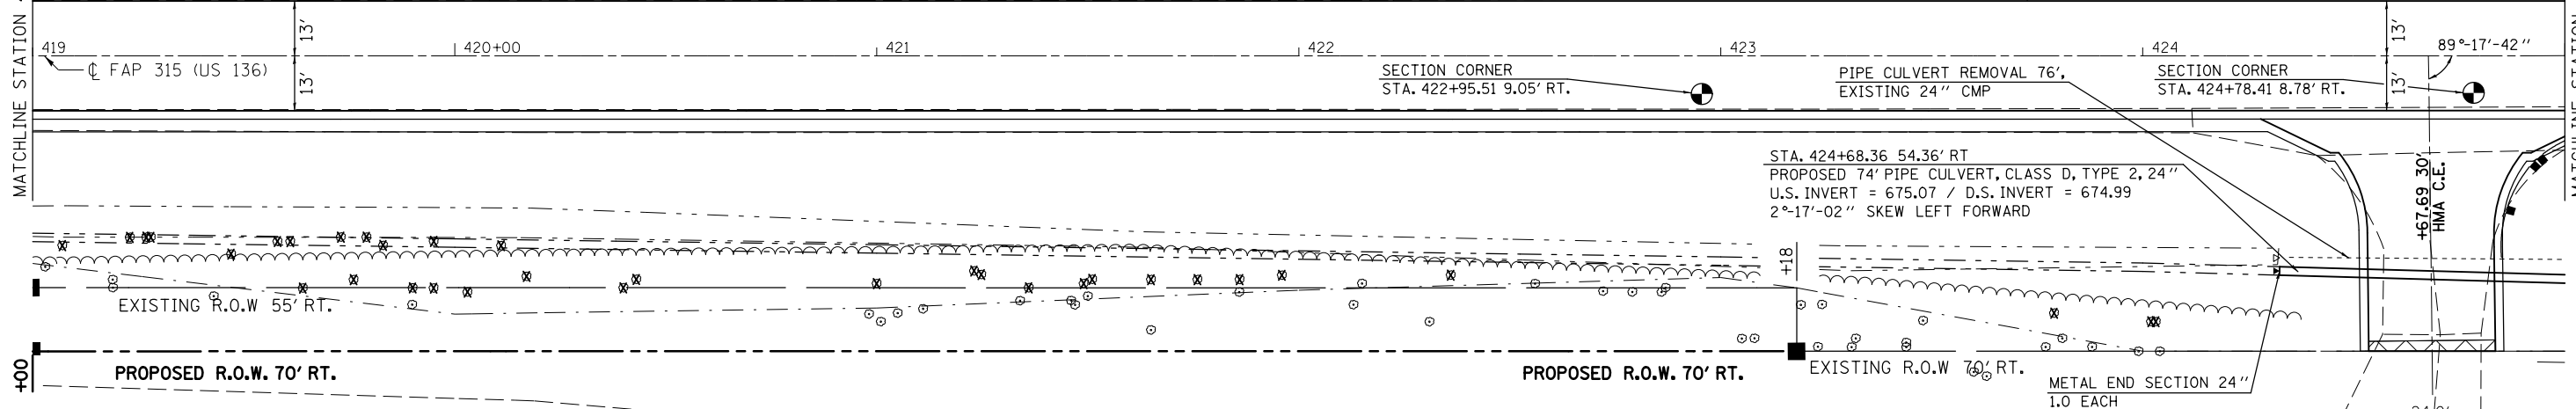

HMA SURFACE REMOVAL,
BUTT JOINT

SEC. 6, T 21 N, R 2 E, 3RD PM

SEC. 5, T 21 N, R 2 E, 3RD PM

		SEC. 6, T 21 N, R 2 E, 3RD PM																				SEC. 5, T 21 N, R 2 E, 3RD PM	
695	695	
690	690	
685	685	
680	680	
675	675	
670	670	
665	665	
660	LEFT DITCH	676.25	676.25	676.24	676.18	675.55	675.55	676.11	676.11	675.52	675.52	676.04	676.04	675.50	675.50	675.99	675.99	675.48	675.48	675.94	675.94	675.45	675.45	675.90	675.90	675.42	675.42	675.85	675.85	675.40	675.40	675.82	675.82	675.38	675.38	675.79	675.79	675.35	675.35	675.76	675.76	675.32	675.32	675.73	675.73	675.30	675.30	675.70	675.70	675.27	675.27	675.67	675.67	675.25	675.25	675.65	675.65	675.23	675.23	675.62	675.62	675.20	675.20	675.53	675.53	675.18	675.18	675.45	675.45	675.15	675.15	675.37	675.37	675.13	675.13	675.28	675.28	675.10	675.10	675.36	675.36	675.08	675.08	675.43	675.43	675.05	675.05	675.51	675.51	675.02	675.02	675.58	675.58	675.00	675.00
655	RIGHT DITCH	675.58	675.58	675.24	675.24	675.55	675.55	675.23	675.23	675.52	675.52	675.22	675.22	675.50	675.50	675.16	675.16	675.48	675.48	675.45	675.45	675.45	675.45	675.42	675.42	675.40	675.40	675.40	675.40	675.93	675.93	675.38	675.38	675.86	675.86	675.79	675.79	675.35	675.35	675.79	675.79	675.32	675.32	675.72	675.72	675.30	675.30	675.71	675.71	675.27	675.27	675.67	675.67	675.25	675.25	675.68	675.68	675.23	675.23	675.67	675.67	675.20	675.20	675.61	675.61	675.18	675.18	675.54	675.54	675.15	675.15	675.47	675.47	675.13	675.13	675.41	675.41	675.10	675.10	675.37	675.37	675.08	675.08	675.33	675.33	675.05	675.05	675.29	675.29	675.02	675.02	675.25	675.25	675.00	675.00
650	650	
645	645	
640	640	
635	635	
630	630	
625	625	
620	620	
615	615	
610	610	
605	605	
600	600	
595	595	
590	590	
585	585	
580	580	
575	575	
570	570	
565	565	
560	560	
555	555	

EXISTING LEFT DITCH PROFILE

EXISTING RIGHT DITCH PROFILE

PROPOSED LEFT DITCH PROFILE

PROPOSED RIGHT DITCH PROFILE

PROFILE SURVEYED	BY	DATE
GRADES CHECKED		
STRUCTURE NOTATIONS CHECKED		
NOTE BOOK NO.		

FILE NAME =	USER NAME = hoganbj	DESIGNED -	REVISED -	STATE OF ILLINOIS DEPARTMENT OF TRANSPORTATION	PLAN AND PROFILE SHEET			F.A.P. RTE.	SECTION	COUNTY	TOTAL SHEETS	SHEET NO.
c:\pwork\pwork\hoganbj\d0142533\d570552-sht-plnprf.dgn		DRAWN -	REVISED -		315	121BR-2	McLean	144	26			
PLOT SCALE = 40.0000' / in.		CHECKED -	REVISED -		CONTRACT NO. 70552							
PLOT DATE = 8/22/2011		DATE -	REVISED -		SCALE:	SHEET NO. 2 OF 5 SHEETS	STA. 419+00.00 TO STA. 425+00.00	ILLINOIS FED. AID PROJECT				