


PROFILE	SURVEYED	BY	DATE
	PLOTTED		
	GRADES CHECKED		
	STRUCTURE NOTATIONS CHECKED		
	NO.		

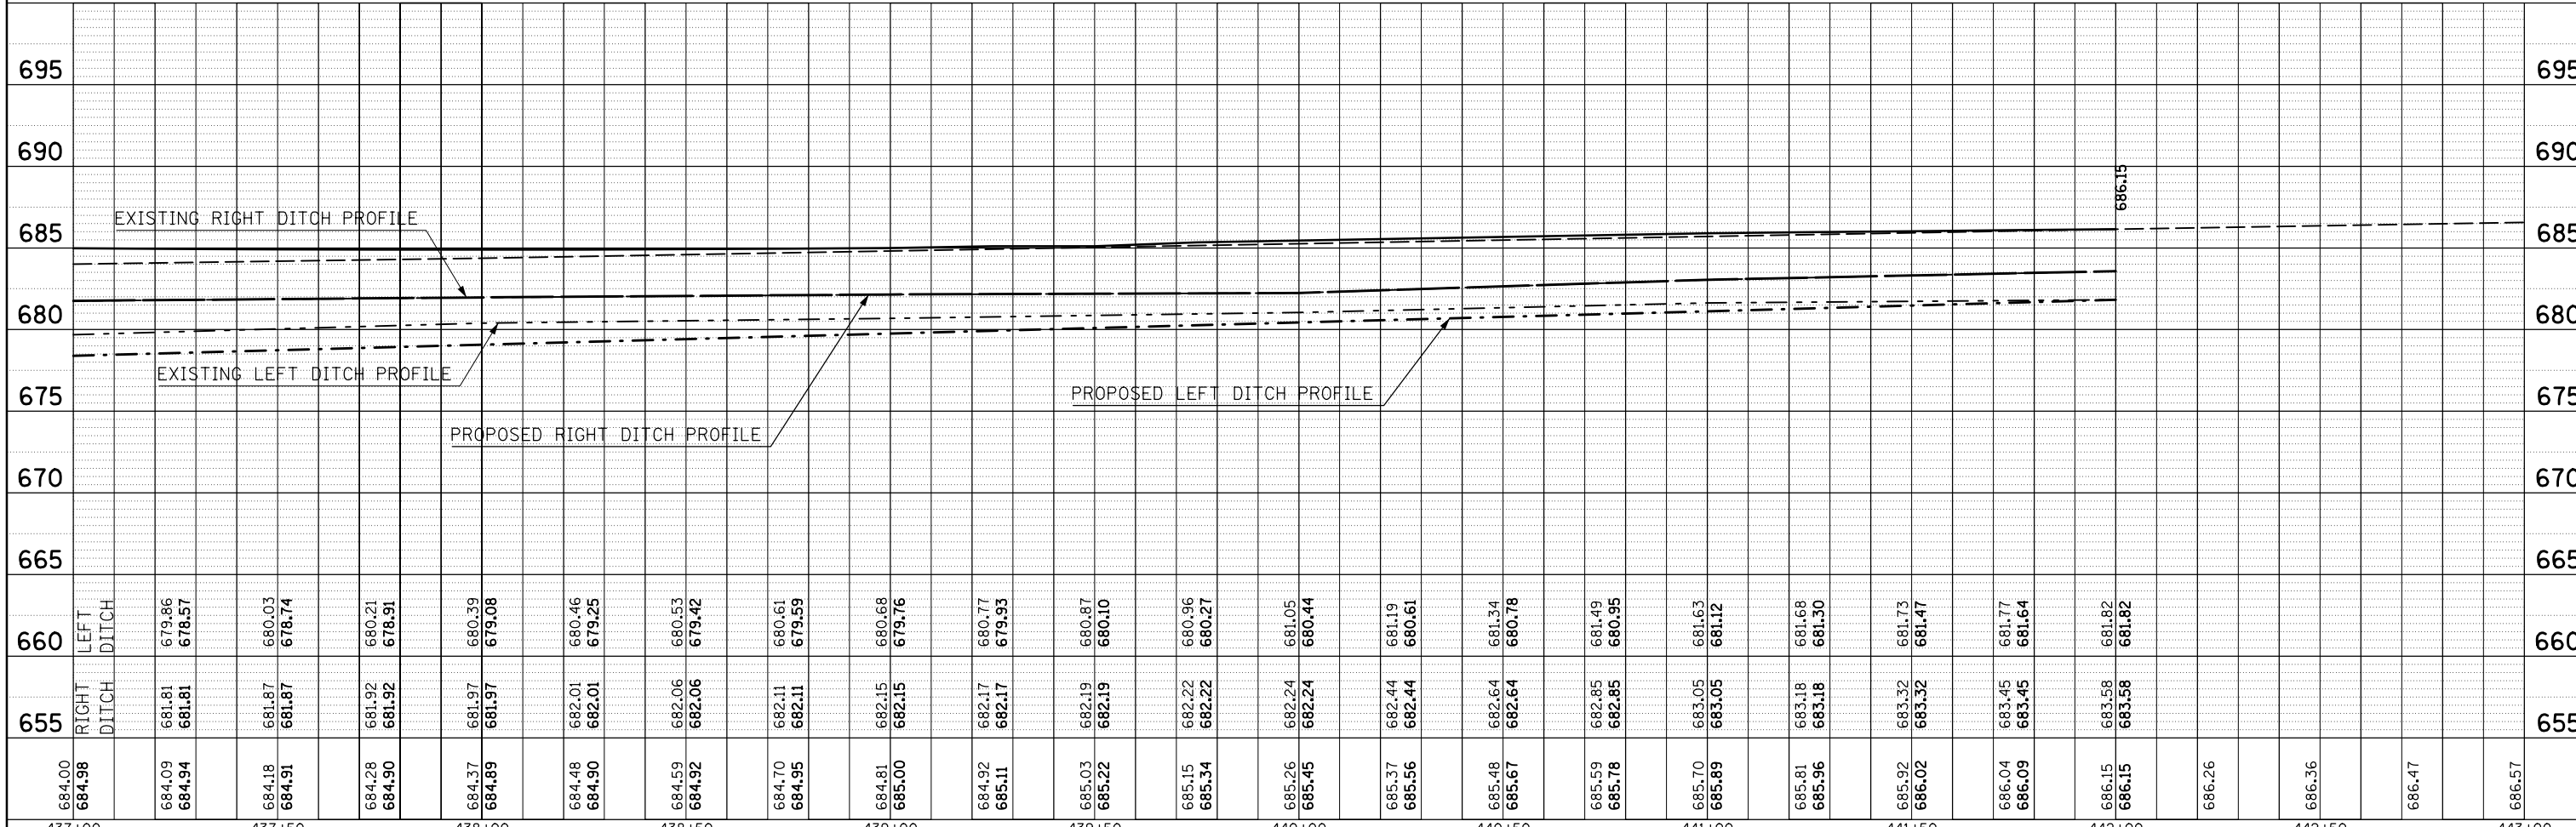

FILE NAME =	USER NAME = hoganbj	DESIGNED -	REVISED -	<b>STATE OF ILLINOIS DEPARTMENT OF TRANSPORTATION</b>	<b>PLAN AND PROFILE SHEET</b>		F.A.P. RTE. 315	SECTION 121BR-2	COUNTY McLean	TOTAL SHEETS 144	SHEET NO. 29	
c:\pwork\pwork\hoganbj\d0142533\d570552-shr-plnprf.dgn		DRAWN -	REVISED -		SCALE:	SHEET NO. 5 OF 5 SHEETS	STA. 437+00.00 TO STA. 442+00.00	CONTRACT NO. 70552				
		CHECKED -	REVISED -		ILLINOIS FED. AID PROJECT							
		DATE -	REVISED -									