



PROP. CURVE TEMPDETOUR-1  
 PI STA. = 11+09.95  
 $\Delta = 15^\circ 16' 25''$  (LT)  
 $D = 6^\circ 59' 14''$   
 $R = 820.00'$   
 $T = 109.95'$   
 $L = 218.59'$   
 $E = 7.34'$   
 $e = \text{-----}$   
 $T.R. = \text{-----}$   
 $S.E. RUN = \text{-----}$   
 $P.C. STA = 10+00.00$   
 $P.T. STA = 12+18.59$

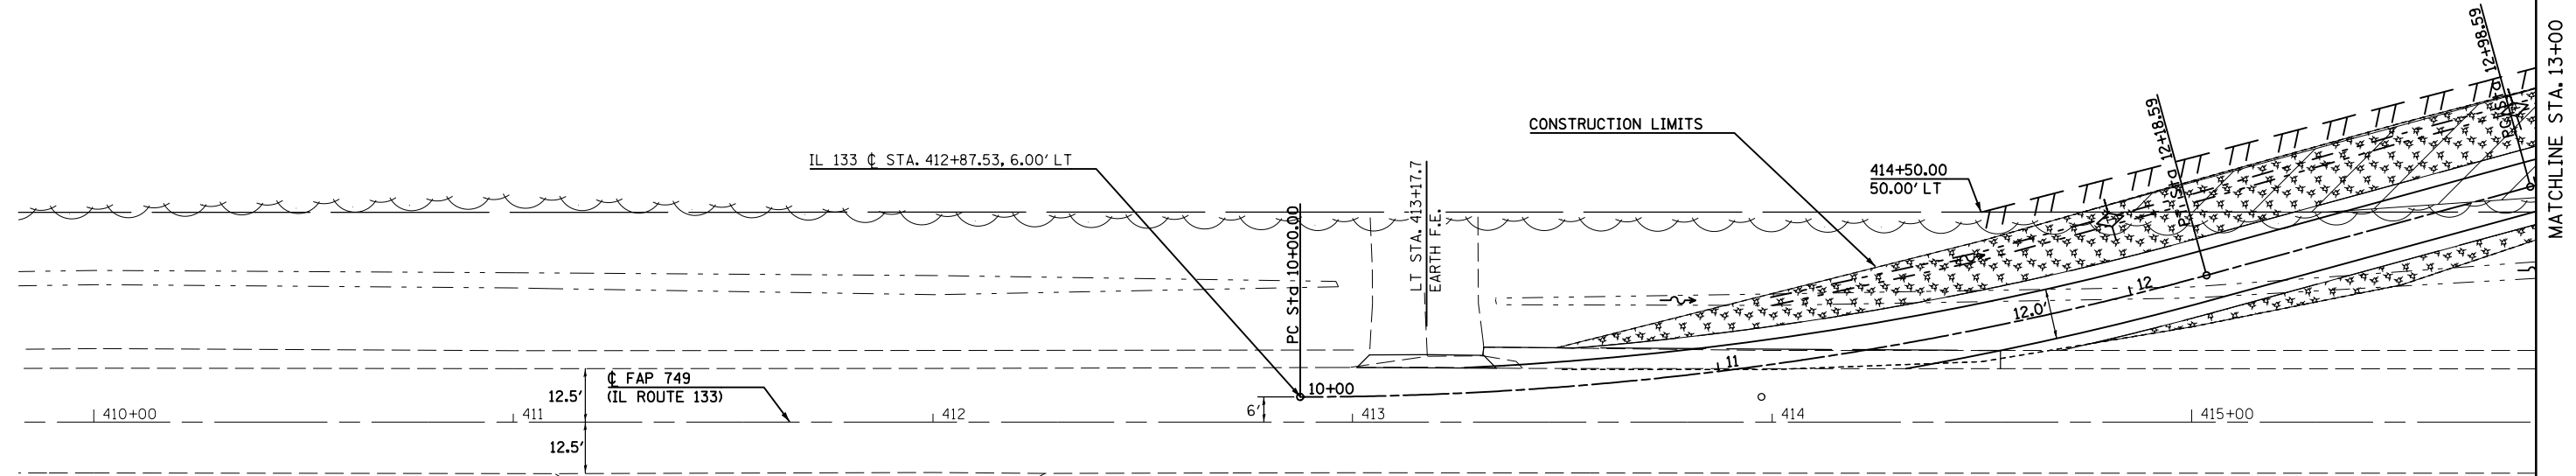

|      |           |    |      |
|------|-----------|----|------|
| PLAN | SURVEYED  | BY | DATE |
|      | PLOTTED   |    |      |
|      | CHECKED   |    |      |
|      | ALIGNED   |    |      |
|      | FILE NAME |    |      |



|         |           |    |      |
|---------|-----------|----|------|
| PROFILE | SURVEYED  | BY | DATE |
|         | PLOTTED   |    |      |
|         | CHECKED   |    |      |
|         | GRADES    |    |      |
|         | STRUCTURE |    |      |
|         | NOTATIS   |    |      |

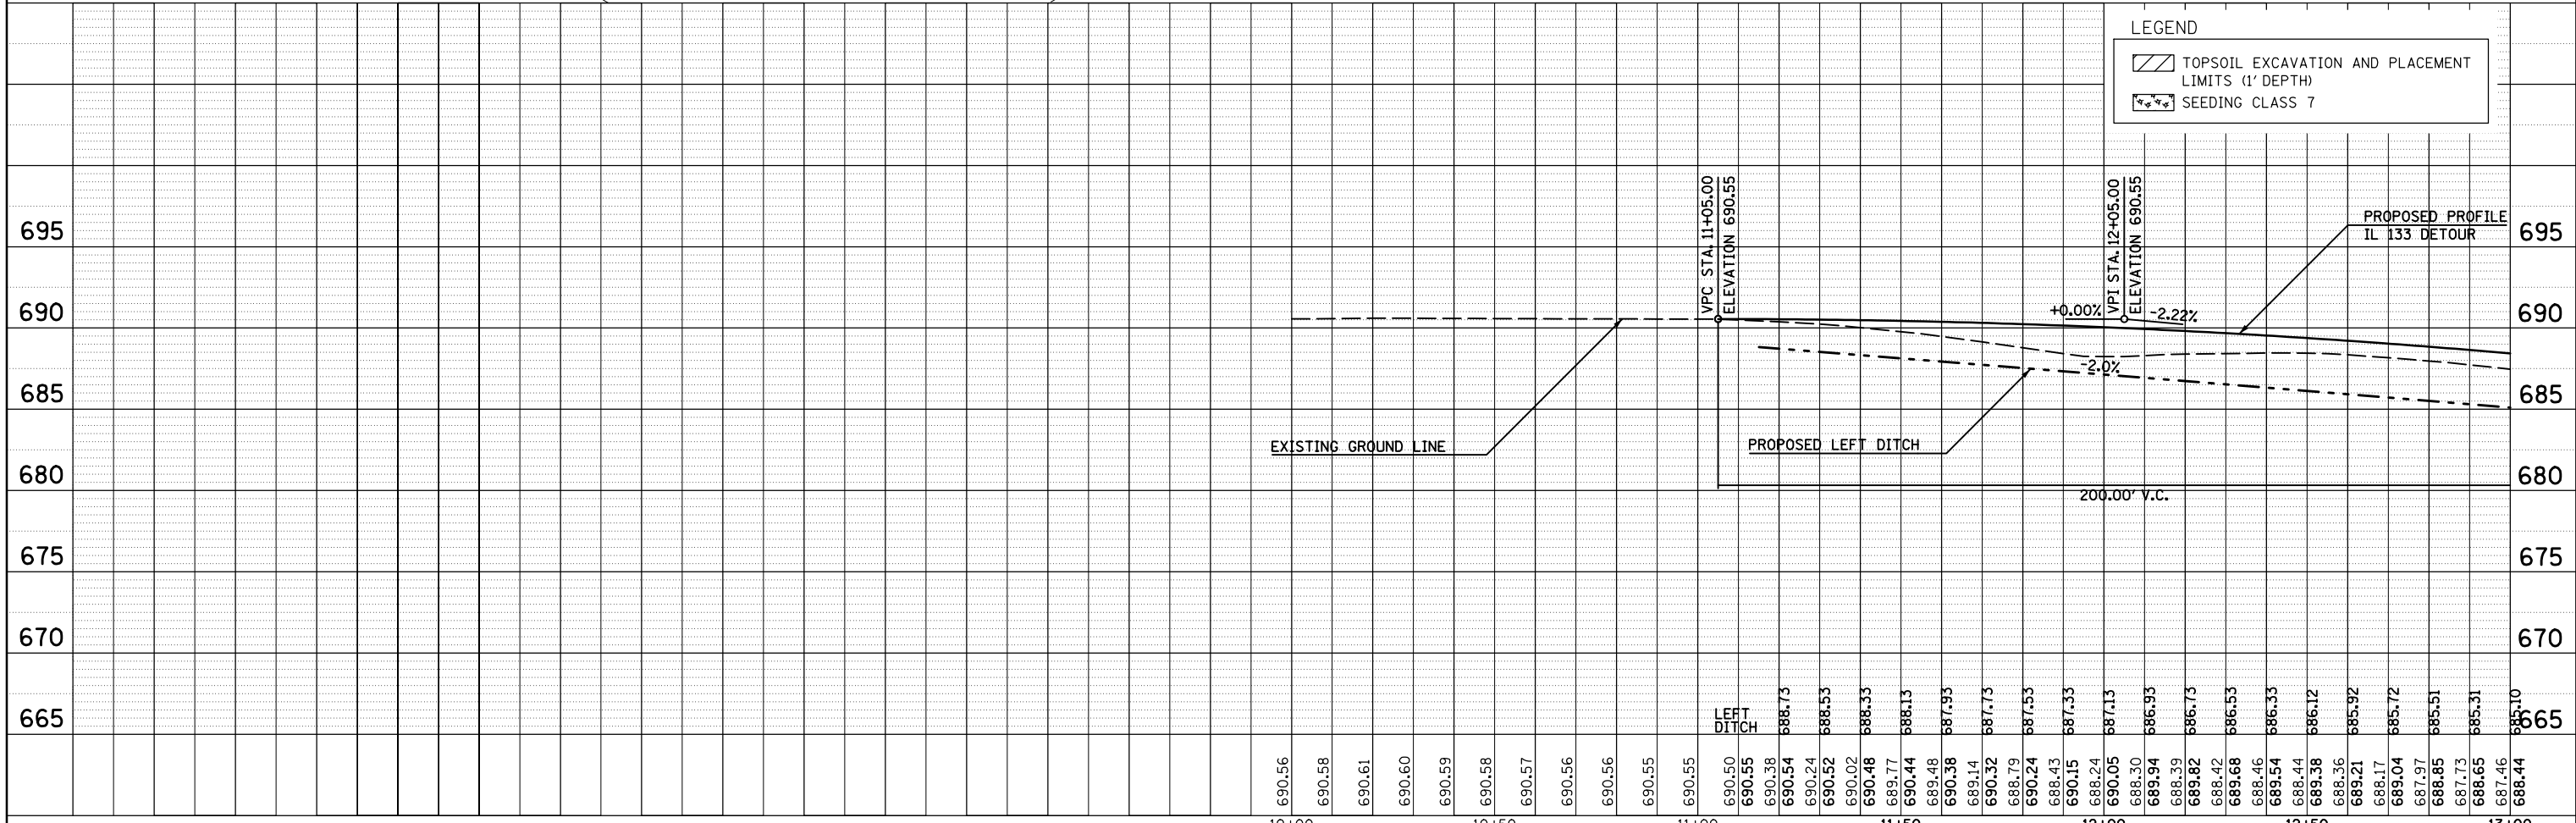

|  |                             |            |           |   |  |                   |             |         |        |              |           |
|--|-----------------------------|------------|-----------|---|--|-------------------|-------------|---------|--------|--------------|-----------|
| FILE NAME =                            | USER NAME = keysrb          | DESIGNED - | REVISED - | <b>STATE OF ILLINOIS<br/>DEPARTMENT OF TRANSPORTATION</b> | <b>TEMPORARY DETOUR<br/>PLAN AND PROFILE</b> |                   | F.A.P. RTE. | SECTION | COUNTY | TOTAL SHEETS | SHEET NO. |
| c:\pwork\pwork\keysrb\d0104347\0570618 | plan_sheets.dgn             | DRAWN -    | REVISED - |   | 749  | 14BR, 14CR, 123CR | EDGAR       | 115     | 37     |              |           |
|  | PLOT SCALE = 40.0000' / in. | CHECKED -  | REVISED - |   | CONTRACT NO. 70618                           |                   |             |         |        |              |           |
|  | PLOT DATE = 8/25/2011       | DATE -     | REVISED - |   | ILLINOIS FED. AID PROJECT                    |                   |             |         |        |              |           |