


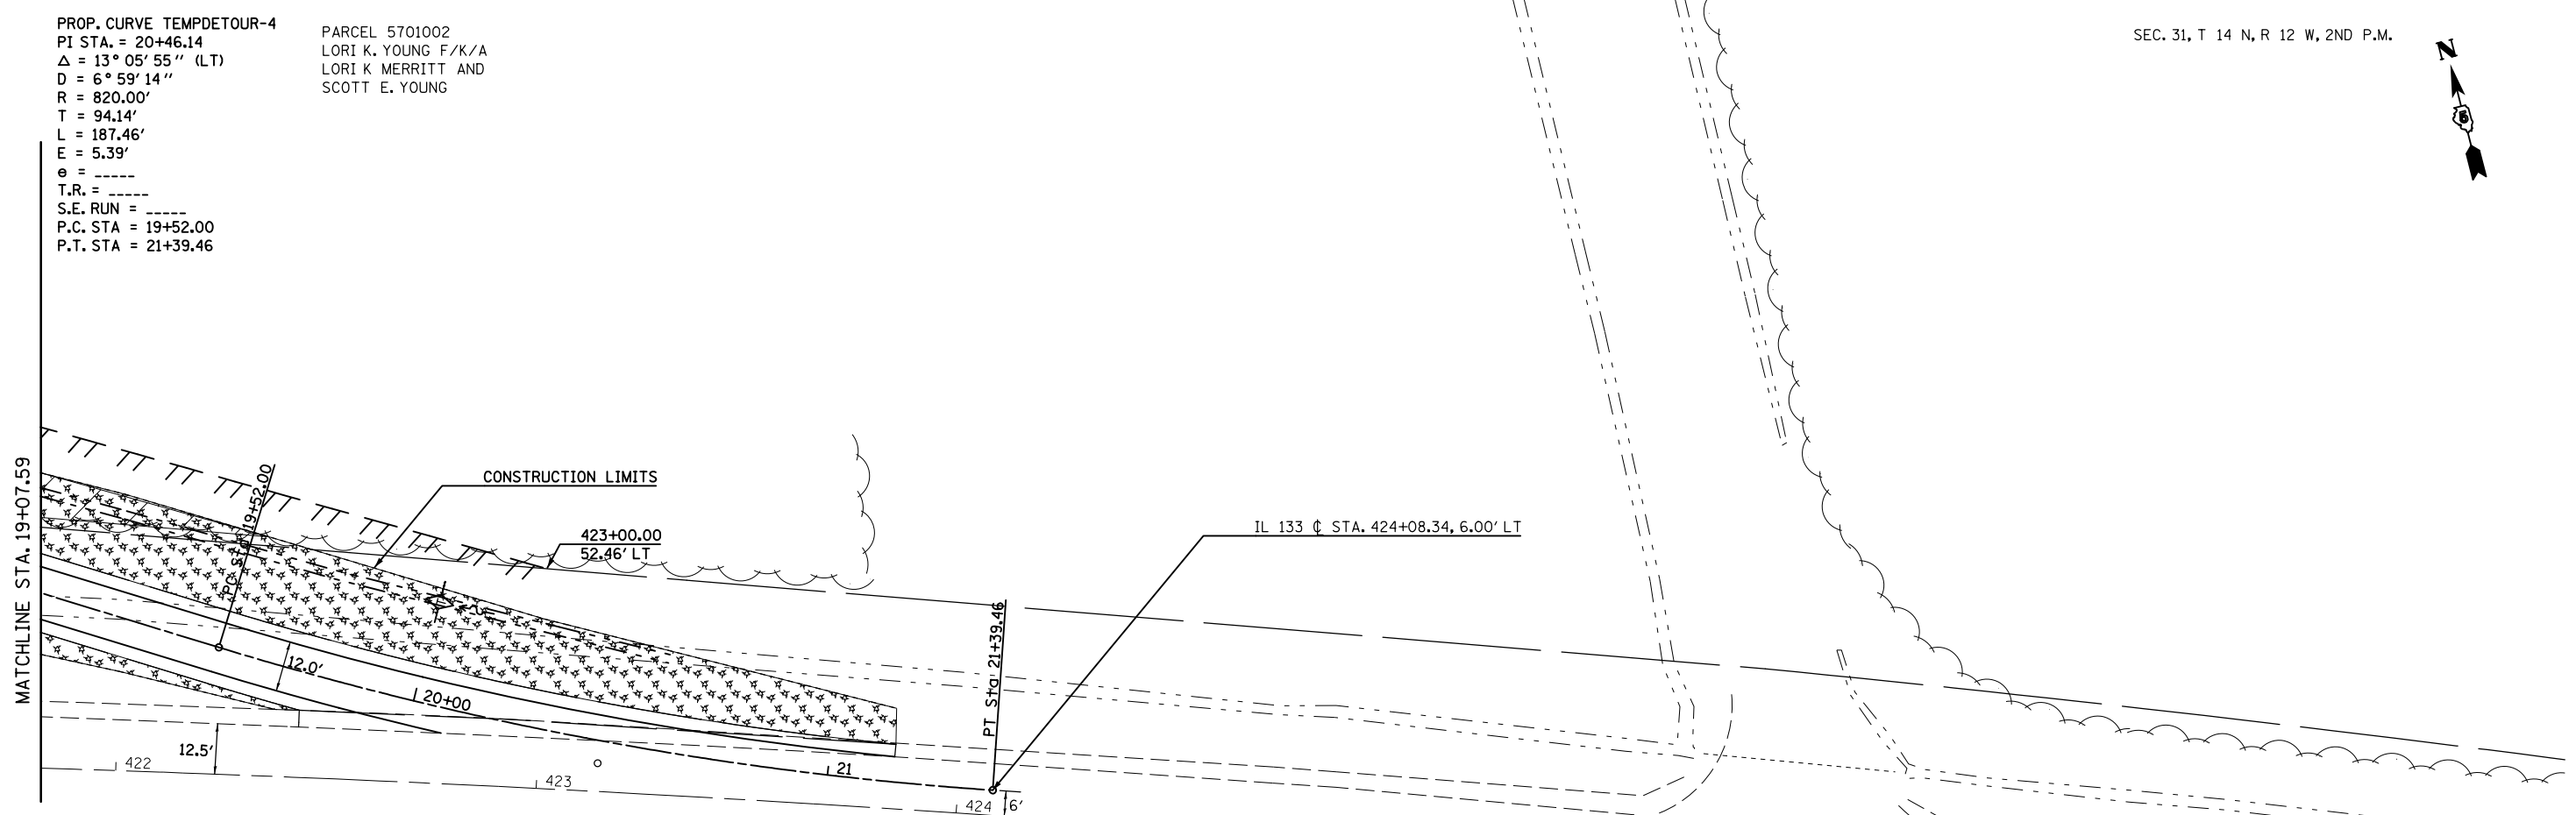

PROP. CURVE TEMPDETOUR-4
 PI STA. = 20+46.14
 $\Delta = 13^\circ 05' 55''$ (LT)
 $D = 6^\circ 59' 14''$
 $R = 820.00'$
 $T = 94.14'$
 $L = 187.46'$
 $E = 5.39'$
 $e = \text{-----}$
 $T.R. = \text{-----}$
 $S.E. RUN = \text{-----}$
 $P.C. STA = 19+52.00$
 $P.T. STA = 21+39.46$

PARCEL 5701002
 LORI K. YOUNG F/K/A
 LORI K MERRITT AND
 SCOTT E. YOUNG


PLAN	SURVEYED	DATE
	PLOTTED	
	CHECKED	
	ALIGNED	
	FILE NAME	
	NO.	



PROFILE	SURVEYED	DATE
	PLOTTED	
	CHECKED	
	GRADES	
	STRUCTURE	
	NOTATIONS	
	CHPO	

LEGEND

- TOPSOIL EXCAVATION AND PLACEMENT LIMITS (1' DEPTH)
- SEEDING CLASS 7

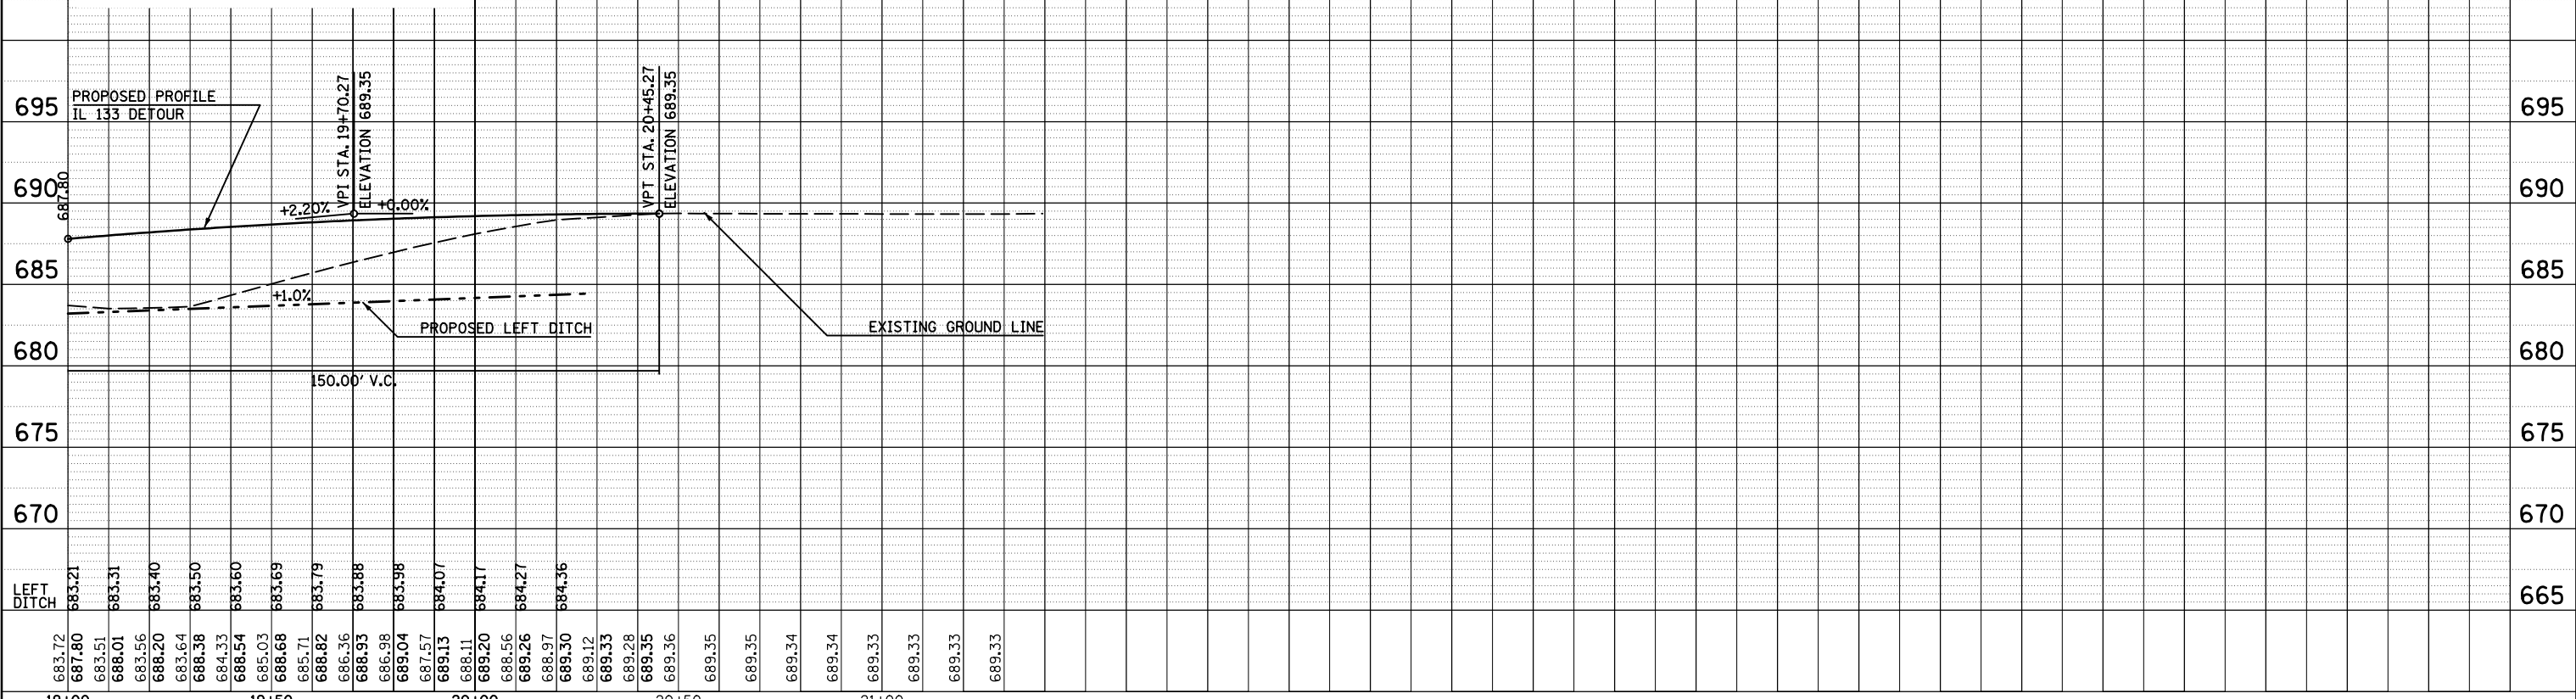

FILE NAME =	USER NAME = keyarb	DESIGNED -	REVISED -
c:\pwork\pwork\dot\keyarb\d0104347\0570618	plan_sheets.dgn	DRAWN -	REVISED -
	PLOT SCALE = 40.0000' / in.	CHECKED -	REVISED -
	PLOT DATE = 8/25/2011	DATE -	REVISED -

STATE OF ILLINOIS
 DEPARTMENT OF TRANSPORTATION

TEMPORARY DETOUR
 PLAN AND PROFILE

SCALE: SHEET NO. 3 OF 3 SHEETS STA. TO STA.

F.A.P. RTE.	SECTION	COUNTY	TOTAL SHEETS	SHEET NO.
749	14BR, 14CR, 123CR	EDGAR	115	39
CONTRACT NO. 70618				