


PLAN	SURVEYED	DATE
	PLOTTED	
	GRADES CHECKED	
	STRUCTURE NOTATIONS OK'D	
	NOTE BOOK NO.	
	DATE	

PROFILE	SURVEYED	DATE
	PLOTTED	
	GRADES CHECKED	
	STRUCTURE NOTATIONS OK'D	
	NOTE BOOK NO.	
	DATE	

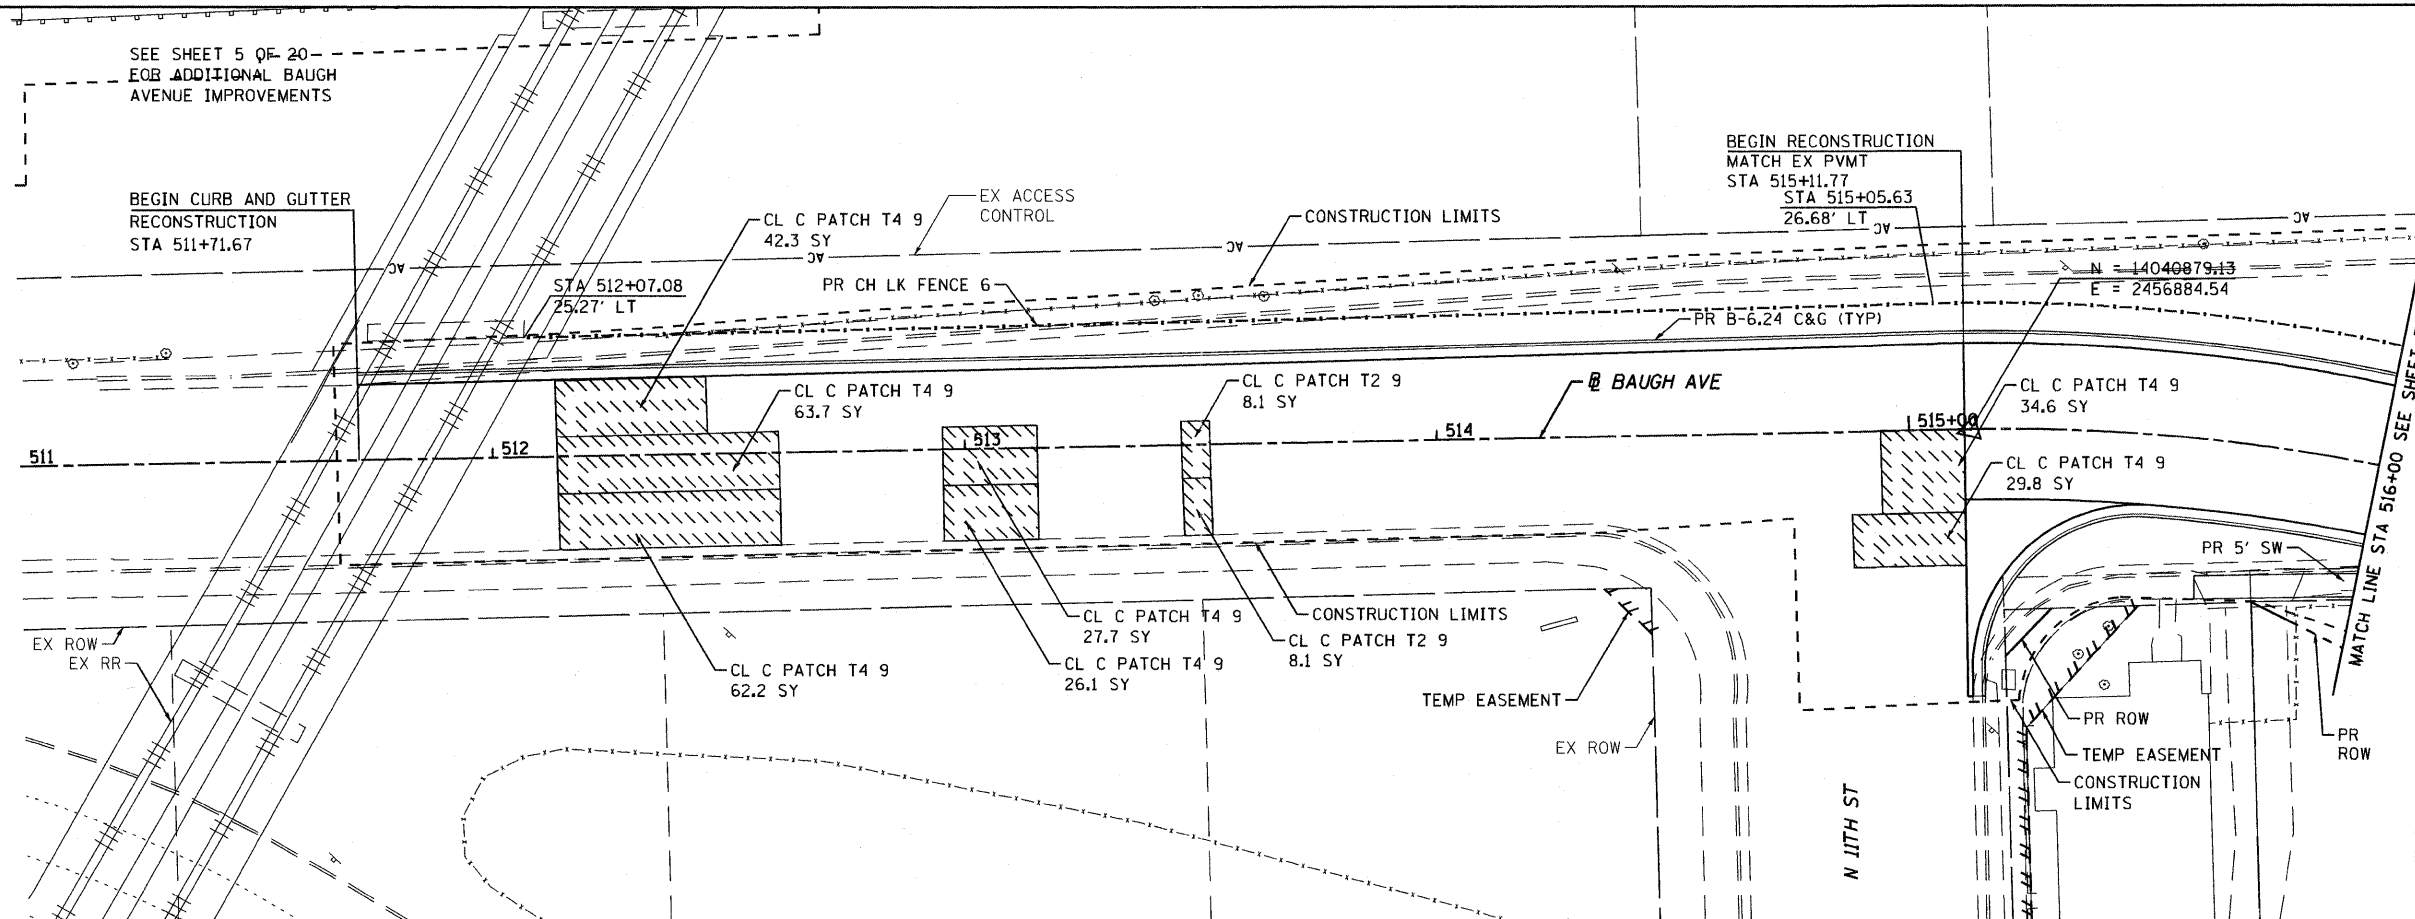


LEGEND

PATCHING

HORIZONTAL SCALE
1" = 20'

VERTICAL SCALE
1" = 5'

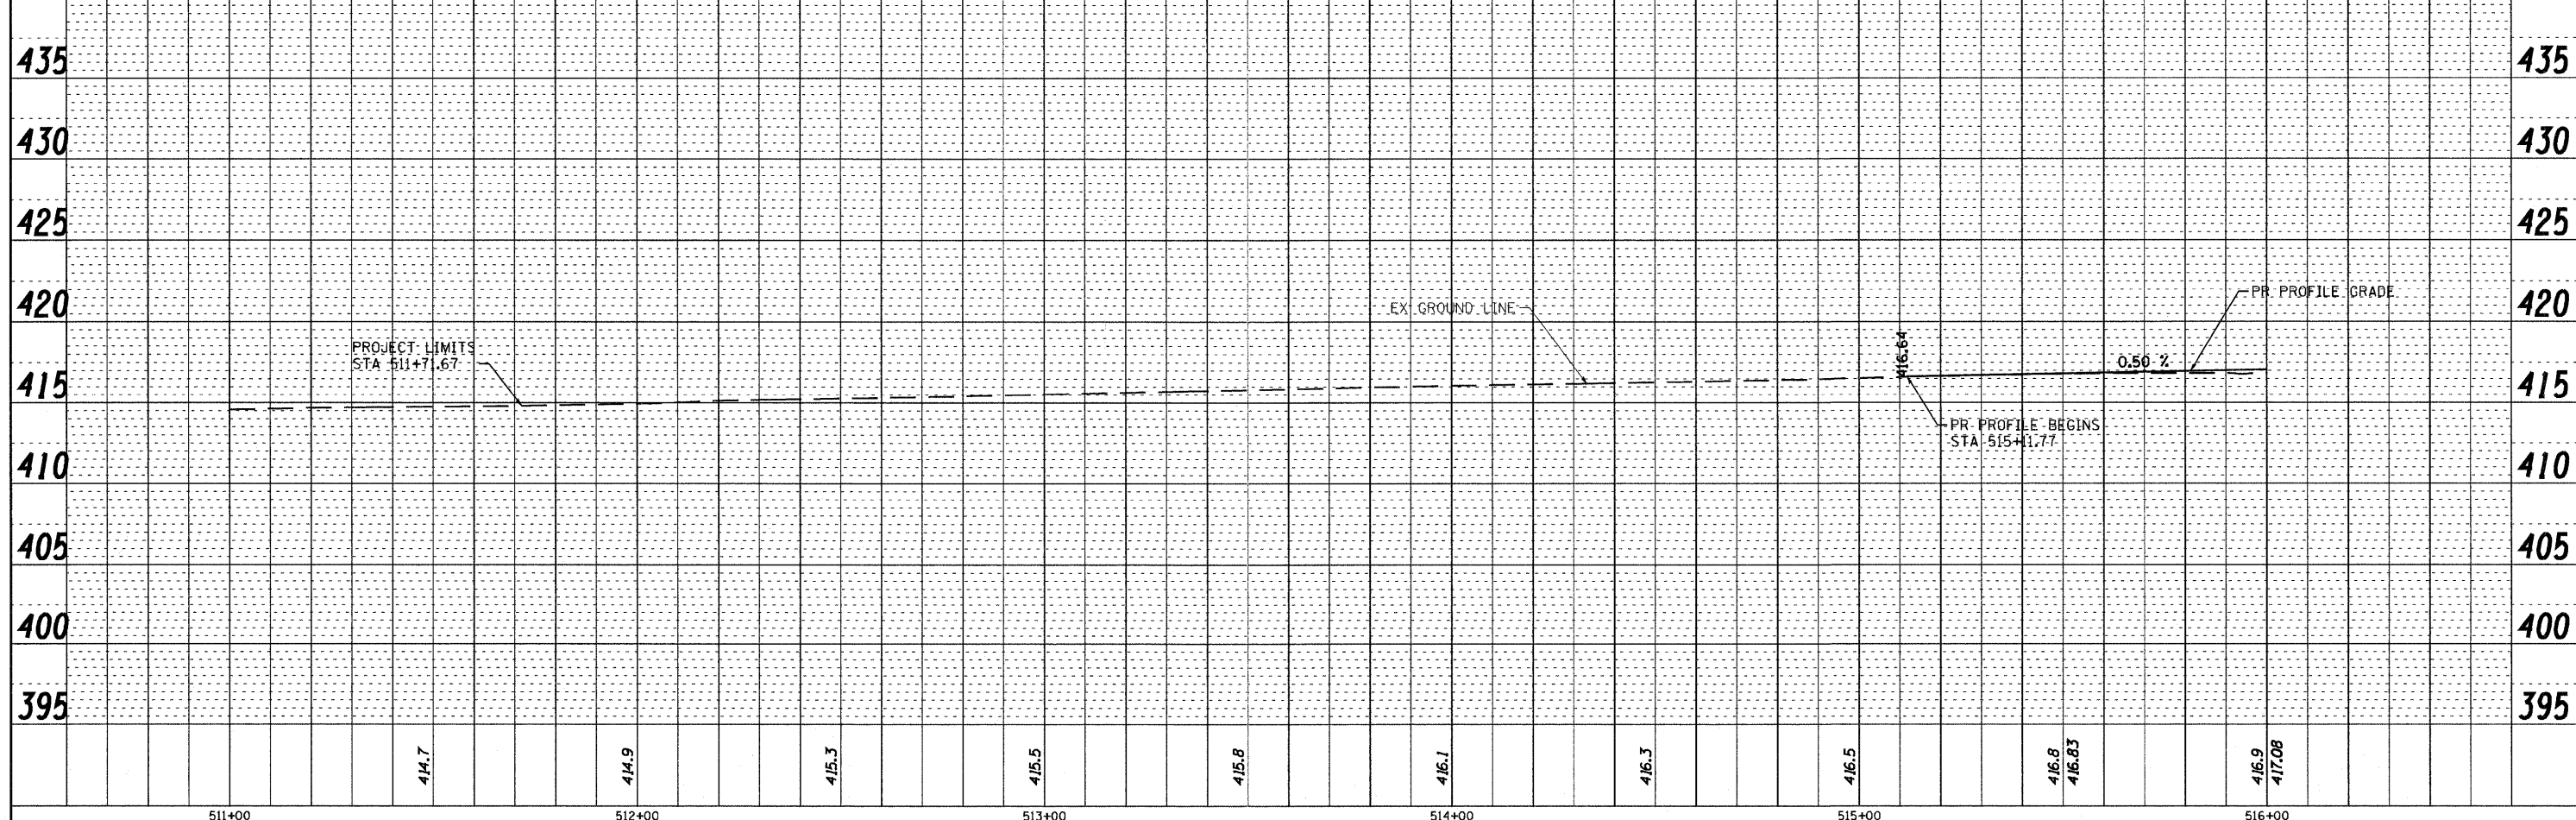

FILE NAME = DBTRI-76C51-sht-plnpro-001-018.dgn	USER NAME = jlt	DESIGNED - LDC	REVISED -	STATE OF ILLINOIS DEPARTMENT OF TRANSPORTATION	PLAN AND PROFILE BAUGH AVENUE	F.A.U. RTE.	SECTION	COUNTY	TOTAL SHEETS	SHEET NO.
MODEL NAME = DBTRI-76C51-sht-plnpro-006	DRAWN - JDF	REVISIONS	• 82-1-3HB, 82-2N, 82-1-12RS			ST. CLAIR	352	40		
PLOT SCALE = 1:40	CHECKED - GEB	DATE - 03/31/11	• FAI 64/9166/9180			CONTRACT NO. 76C51				
PLOT DATE = 6/8/2011	DATE - 03/31/11	REVISED -	FED. ROAD DIST. NO.			ILLINOIS	FED. AID PROJECT			