


MATCH LINE REMOVAL SHEET 1 OF 4

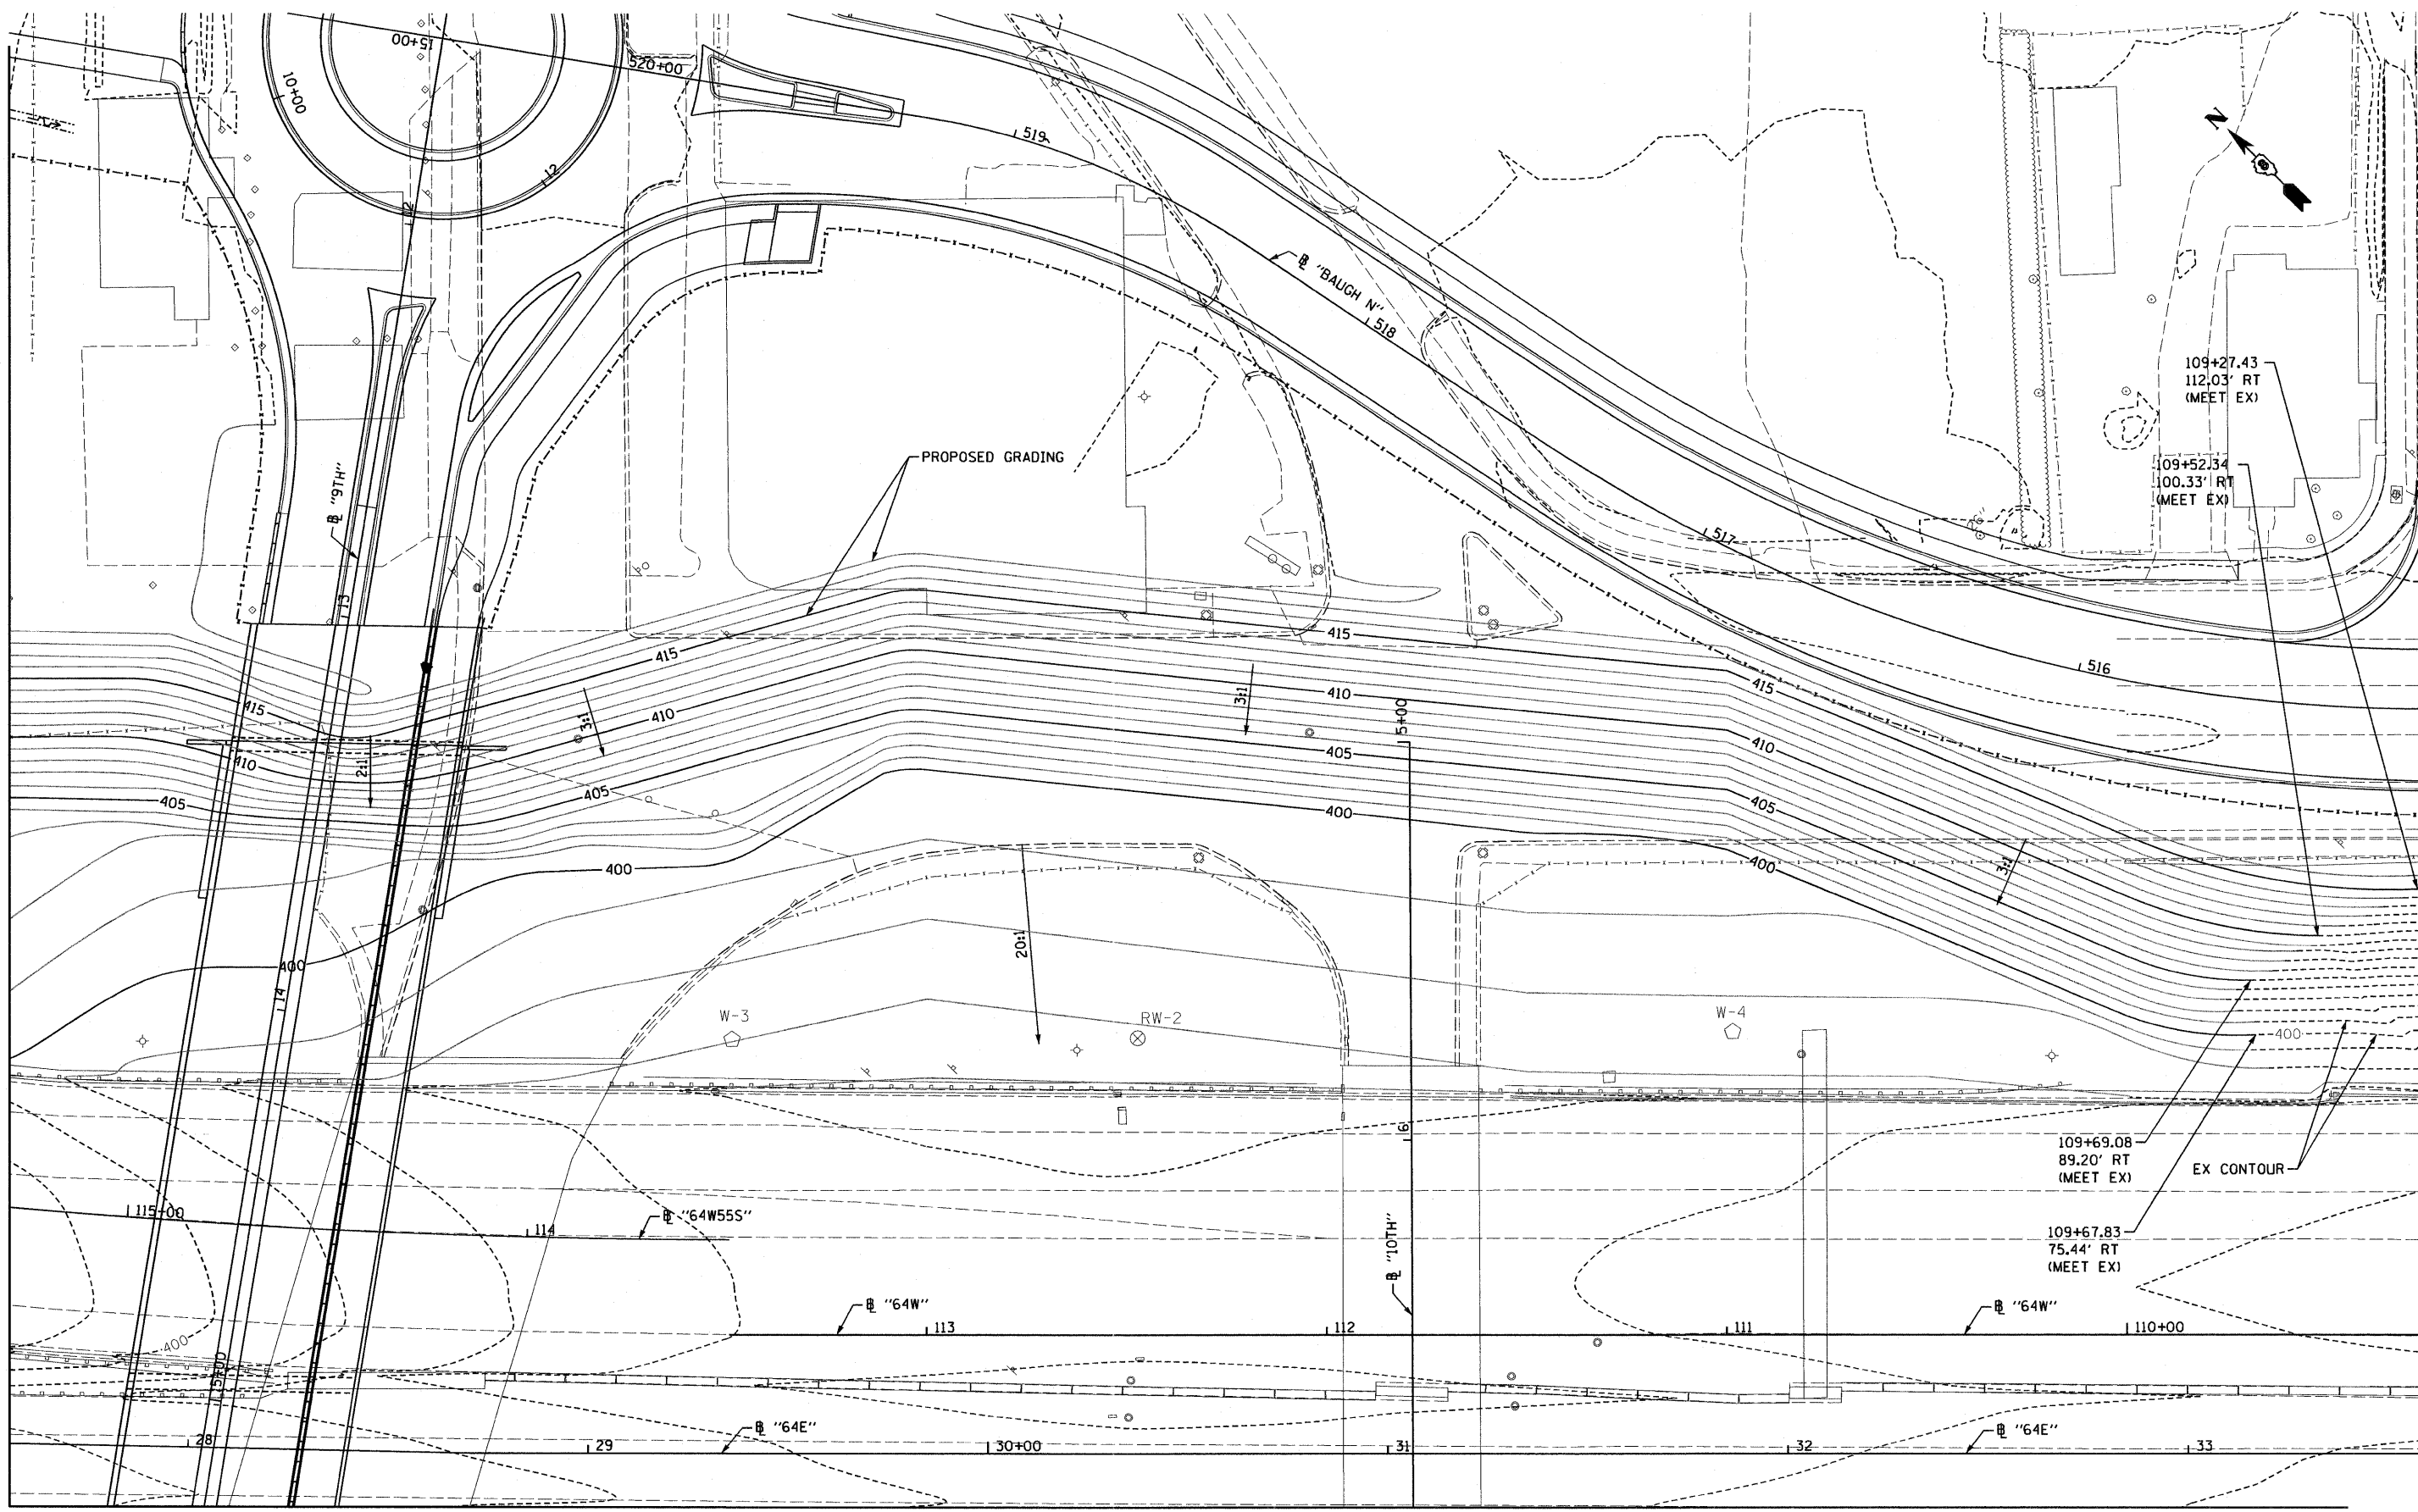

MATCH LINE REMOVAL SHEET 4 OF 4

FILE NAME = DBTRI-76C51-MainLine Grading-02.dgn

USER NAME = maronik
 PLOT SCALE = 48.0000' / in.
 PLOT DATE = MAR. 31, 2011

DESIGNED KM
 DRAWN KM
 CHECKED OP
 DATE 03/31/2011

REVISED -
 REVISED -
 REVISED -
 REVISED -

STATE OF ILLINOIS
 DEPARTMENT OF TRANSPORTATION

MAINLINE - GRADING PLAN

SCALE: 1"=20' SHEET NO. 2 OF 4 SHEETS STA. TO STA.

F.A. RTE.	SECTION	COUNTY	TOTAL SHEETS	SHEET NO.
82-1-3HB, 82-2N, 82-1-12RS		ST. CLAIR	352	141
9166/9180/9213/9214				CONTRACT NO. 76C51
FED. ROAD DIST. NO.	ILLINOIS FED. AID PROJECT			