



STATE OF ILLINOIS  
DEPARTMENT OF TRANSPORTATION

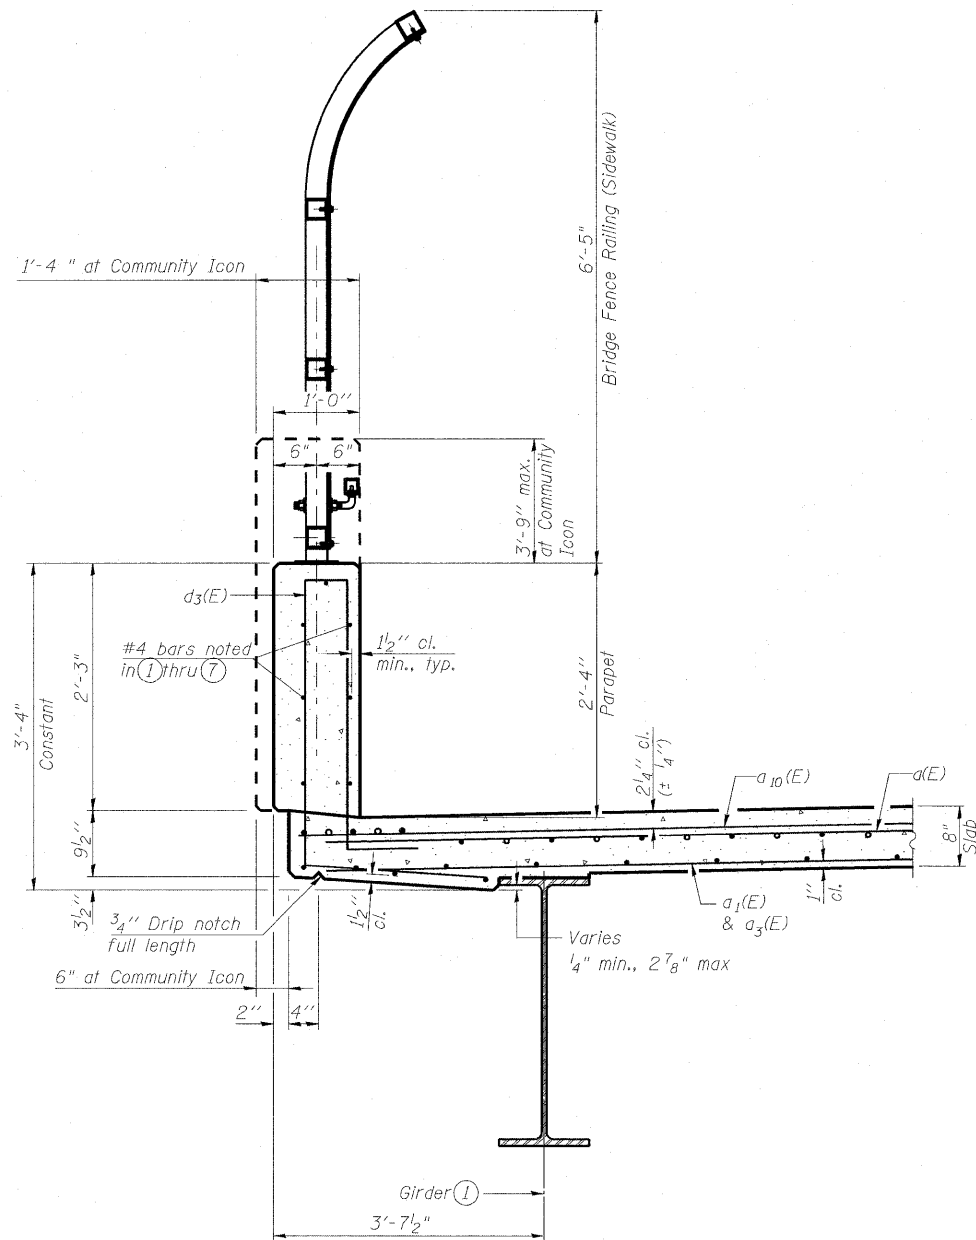


**SECTION THRU SIDEWALK PARAPET**

Note: 4" bump-out on outside face at Community Icon, Typ. Sidewalk and Roadway West Parapets.

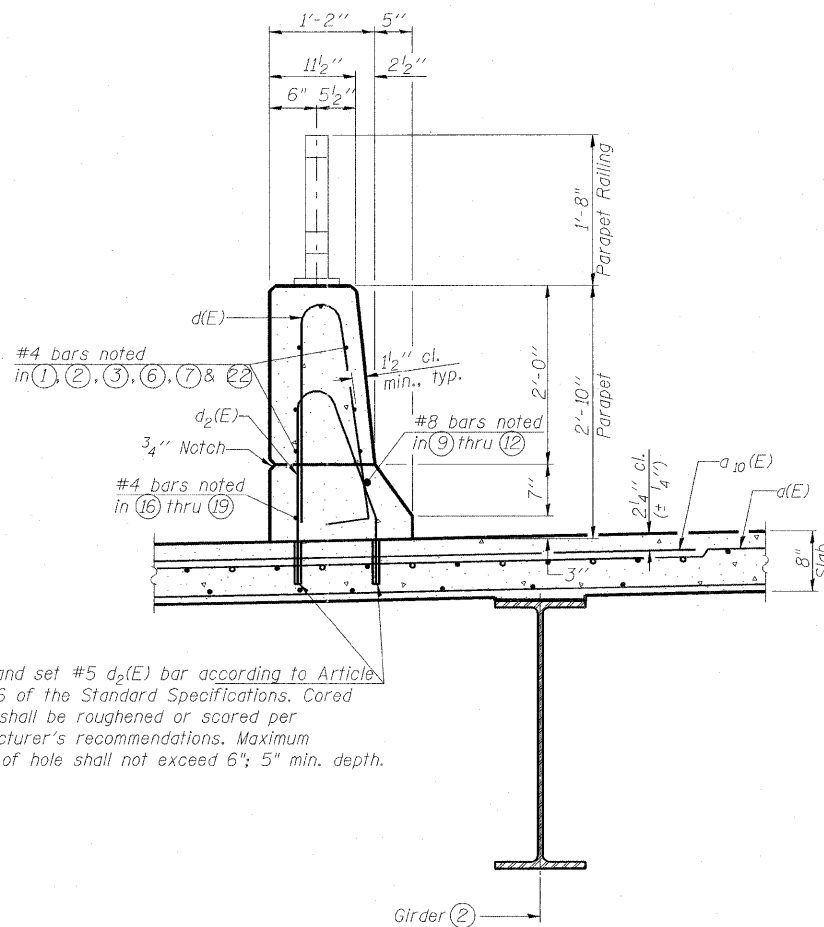

**SECTION THRU ROADWAY EAST PARAPET**


(See Deck Cross Section for deck reinforcement)

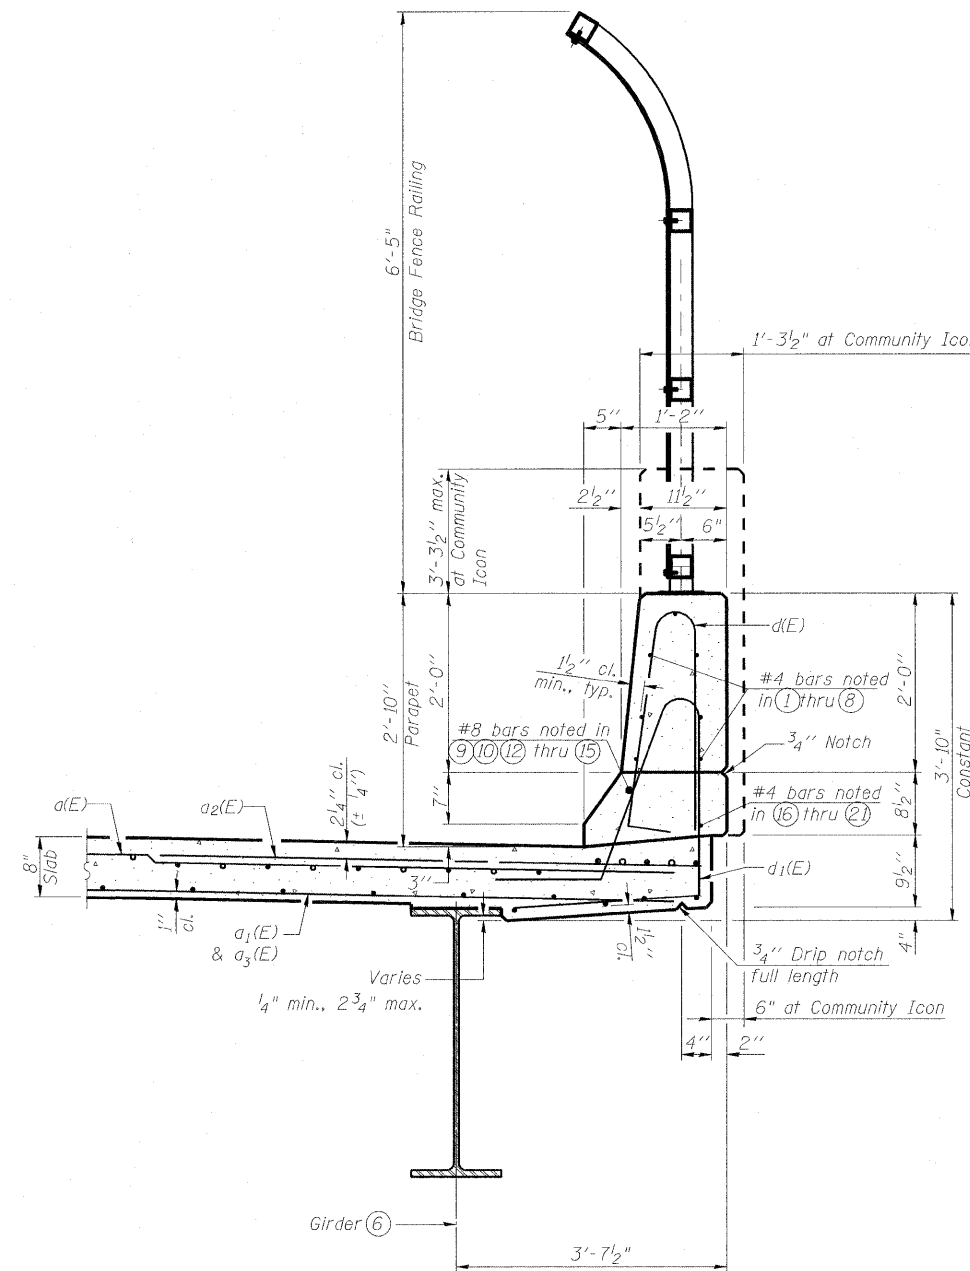

**SECTION THRU ROADWAY WEST PARAPET**

Note:  
Reinforcement bars shall not pass thru aluminum sheets and cork joint filler.  
Parapet Sections shown on Bridge Deck; details similar on Bridge Approach Slabs.

Parapet Cross References:  
Parapet Elevation Views - Sht. 11 of S36  
Parapet Details at Community Icon - Sht. S12 of S36  
Parapet Reinforcement Schedule - Sht. S15 of S36

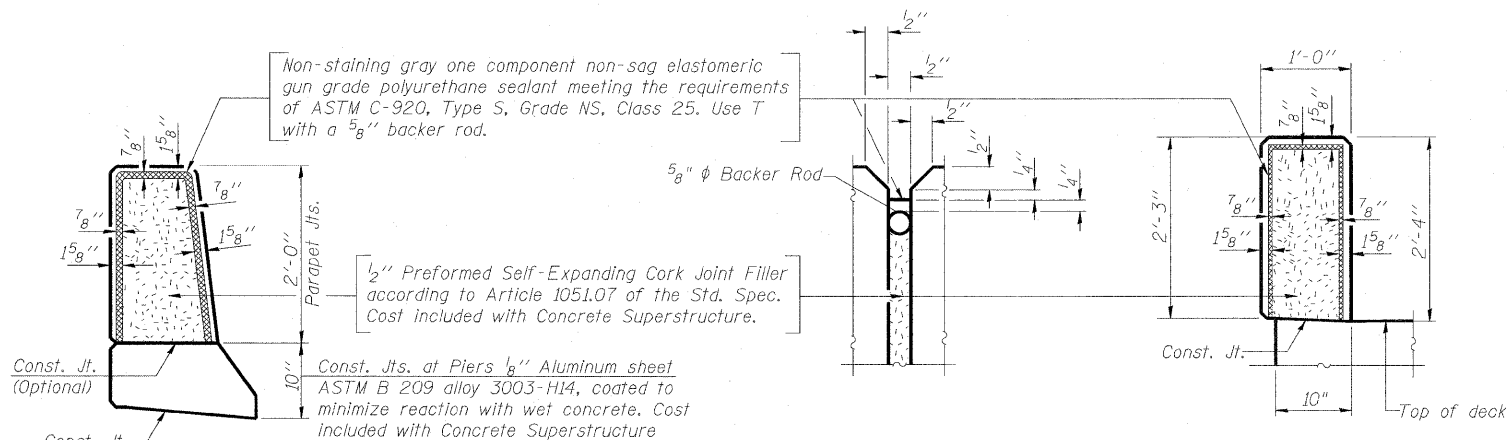

**PARAPET JOINT DETAILS**

**PARAPET JOINT DETAILS  
AT SIDEWALK**

**AECOM**

303 East Wacker Drive, Suite 600  
Chicago, Illinois 60601  
Ph: 312.938.0300  
Fax: 312.373.6806  
www.aecom.com

DESIGNED - P.JL
CHECKED - DDB
DRAWN - BRD
CHECKED - DDB

03/31/2011

**PARAPET DETAILS  
STRUCTURE NO. 082-0326**

SHEET NO. S13	F.A.I. RTE.	SECTION	COUNTY	TOTAL SHEETS	SHEET NO.
64	82-1-3HB, 82-2N, 82-1-12RS		ST. CLAIR	352	215
S36 SHEETS		F.A.U. 9166 / F.A.U. 9180	CONTRACT NO. 76C51		
		FED. ROAD DIST. NO.	ILLINOIS FED. AID PROJECT		