


K:\projects\08204656\08204656.dwg 082-0322 & 0324 11/1/2011 11:00:00 AM 082-0322-0324-76C76-5001 Framing-Unit-1.dwg

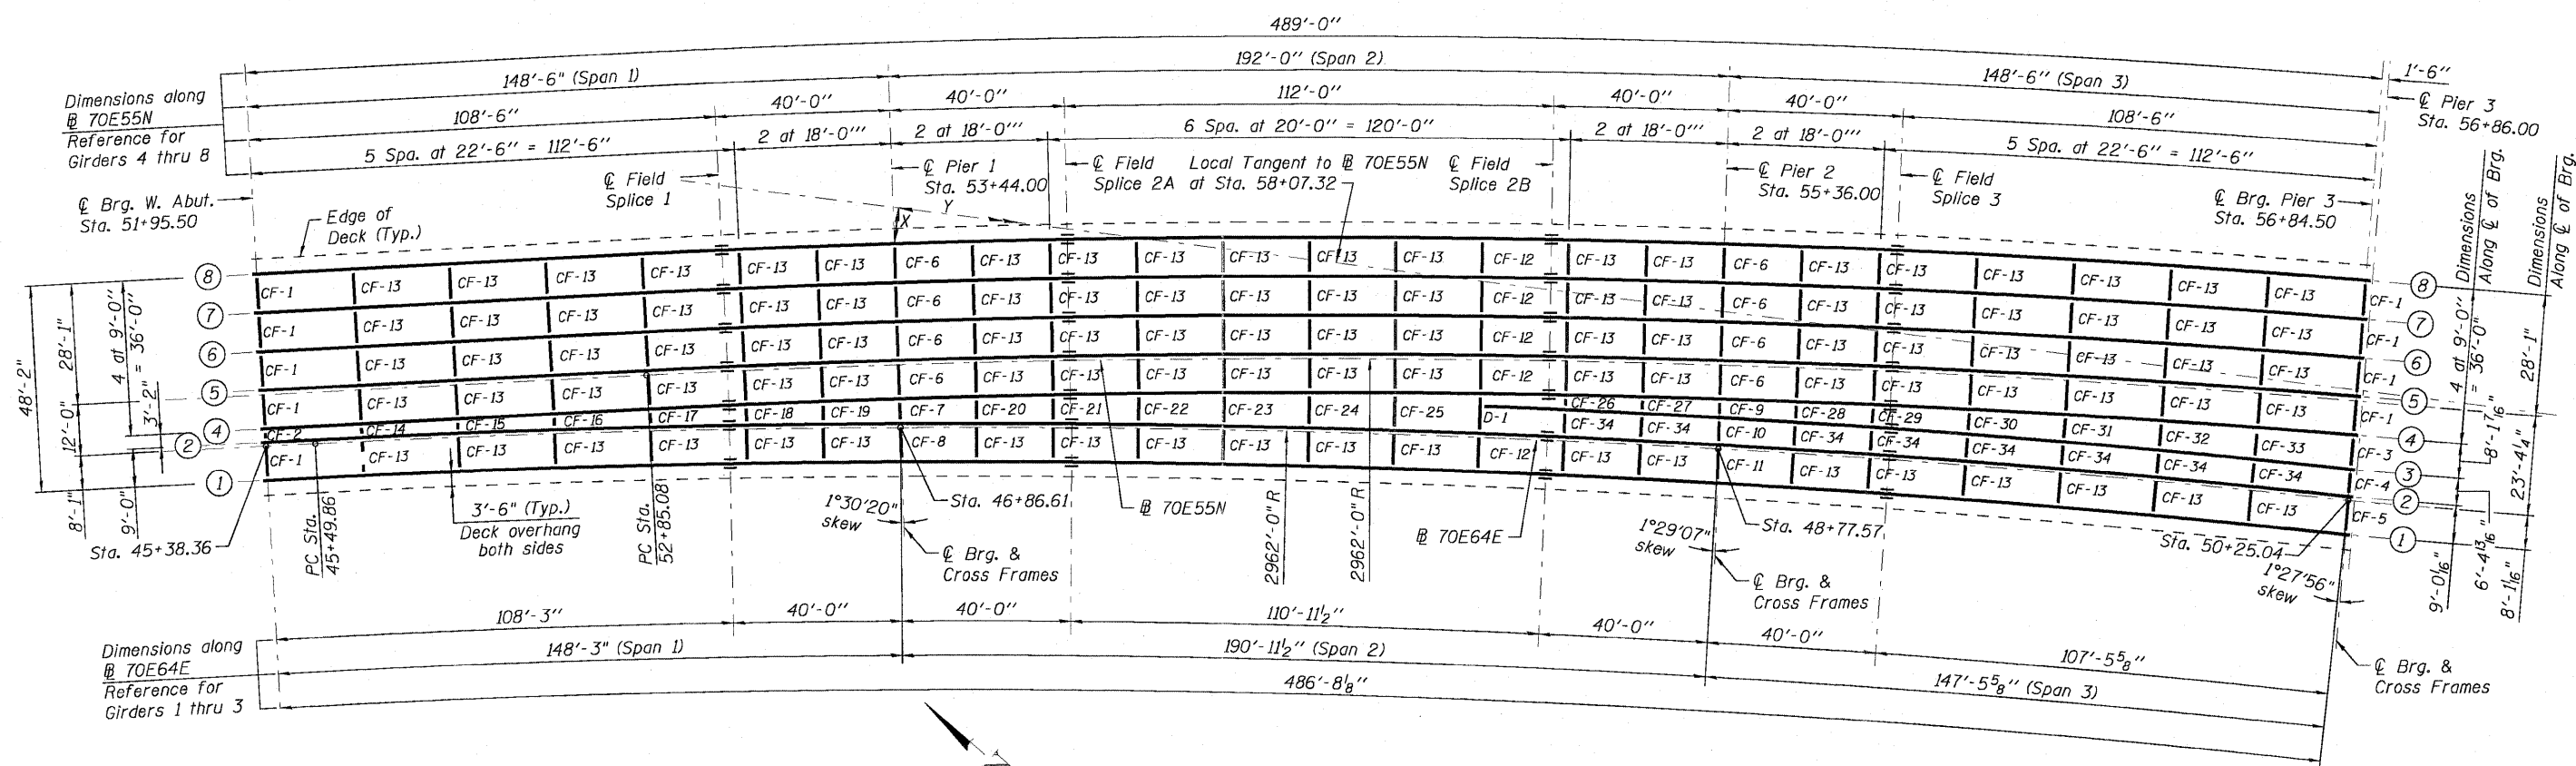

FRAMING PLAN - UNIT 1

- Notes:
1. For Cross Frame Details ("CF-")
See Sheets S-127 to S-129 of S-234.
 2. For Moment & Reaction Tables
See Sheet S-125 of S-234.
 3. For Header Detail ("D-1")
See Sheet S-99 of S-234.



USER NAME =	DESIGNED - P.J.L.	REVISED -
PLOT SCALE = 0.25000' / IN.	DRAWN - BRD	REVISED -
PLOT DATE = 6/30/2011	CHECKED - CHY	REVISED -
	DATE - 07-01-11	REVISED -

STATE OF ILLINOIS
DEPARTMENT OF TRANSPORTATION

FRAMING PLAN - UNIT 1 - I
I-70E OVER I-55, CSX & KCS RAILROADS

SCALE: SHEET S-98 OF S-234 SHEETS STA. TO STA.

F.A.I. RTE. 70	SECTION 82-1-B-2	COUNTY ST. CLAIR	TOTAL SHEETS 399	SHEET NO. 225
S.N. 082-0322 & S.N. 082-0324		CONTRACT NO. 76C76		
FED. ROAD DIST. NO. ILLINOIS FED. AID PROJECT				