


Notes:
 1. For Cross Frame Details ("CF-...") See Sheets S-127 to S-129 of S-234.
 2. For Moment & Reaction Tables See Sheet S-126 of S-234.

Notes:
 1. Load carrying components designated "N.T.R." shall conform to the Supplemental Requirements for Notch Toughness, Zone 2.
 2. All steel on this sheet shall be AASHTO M270, Grade 50 Steel.

FRAMING PLAN - UNIT 3

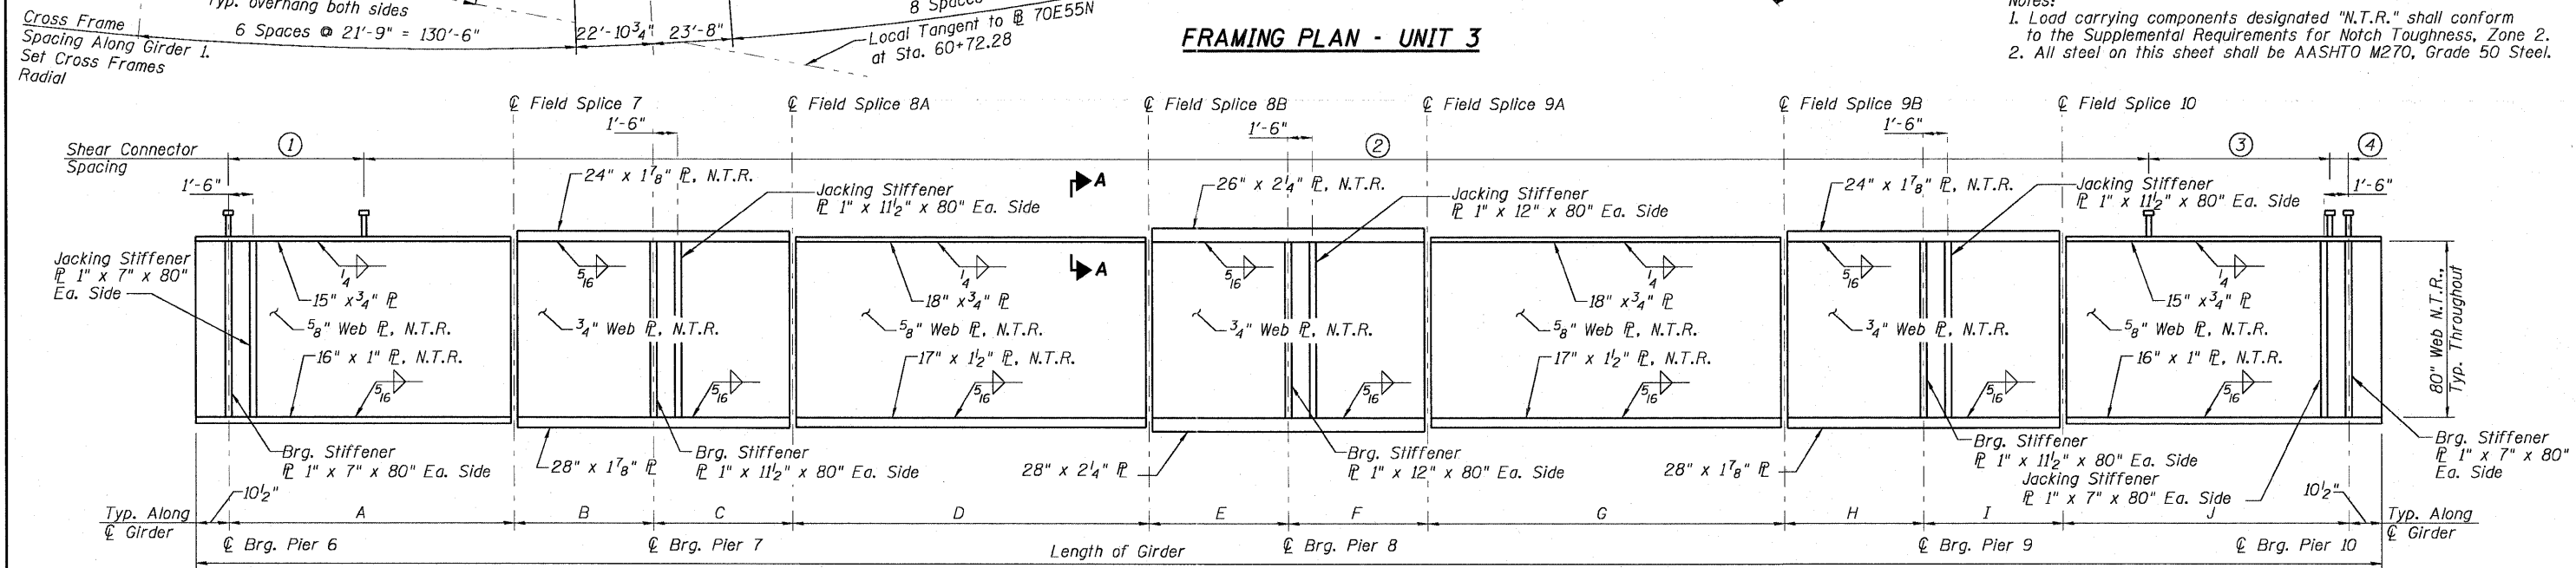

GIRDER ELEVATION - UNIT 3

AECOM	USER NAME =	DESIGNED - P.J.L.	REVISED -	STATE OF ILLINOIS DEPARTMENT OF TRANSPORTATION	FRAMING PLAN - UNIT 3		F.A.I. RTE. 70	SECTION 82-1-B-2	COUNTY ST. CLAIR	TOTAL SHEETS 399	SHEET NO. 236
	PLOT SCALE = 0:2.0000 1' / IN.	DRAWN - BRD	REVISED -		I-70E OVER I-55, CSX & KCS RAILROADS		S.N. 082-0322 & S.N. 082-0324	CONTRACT NO. 76C76			
	PLOT DATE = 5/30/2011	CHECKED - CHY	REVISED -				FED. ROAD DIST. NO. ILLINOIS FED. AID PROJECT				
		DATE - 07-01-11	REVISED -								