


FRAMING PLAN - UNIT 4

Notes:
 1. For Cross Frame Details ("CF-...") See Sheets S-127 to S-129 of S-234.
 2. For Moment & Reaction Tables See Sheet S-126 of S-234.

Notes:
 1. Load carrying components designated "N.T.R." shall conform to the Supplemental Requirements for Notch Toughness, Zone 2.
 2. All steel on this sheet shall be AASHTO M270, Grade 50 Steel.

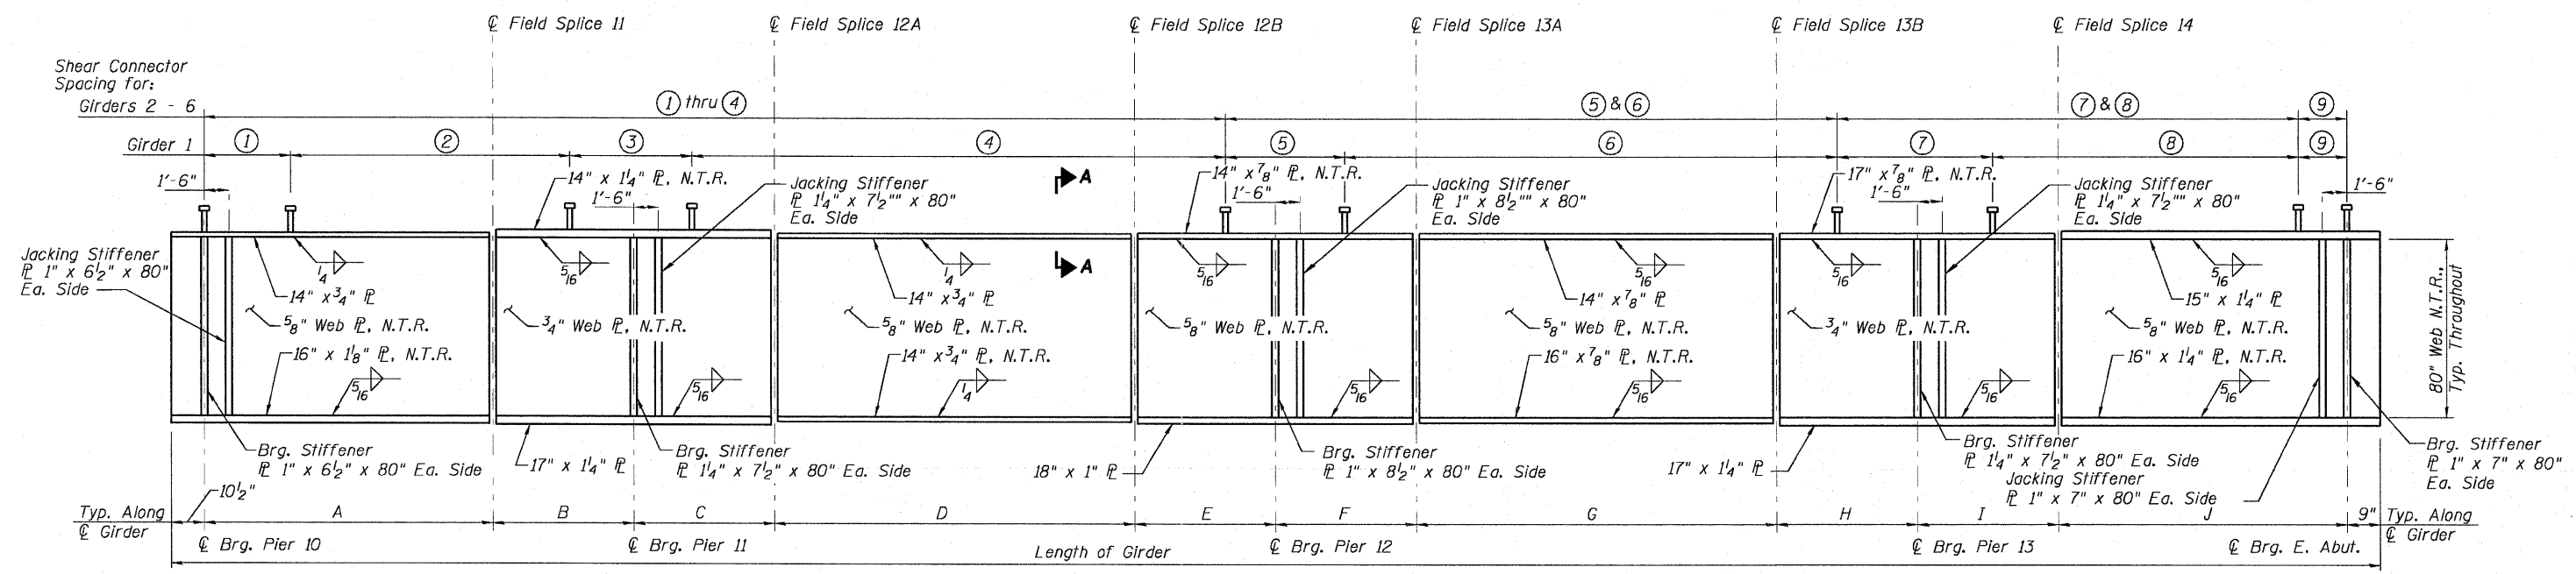

GIRDER ELEVATION - UNIT 4

AECOM	USER NAME =	DESIGNED - P.J.L.	REVISED -	STATE OF ILLINOIS DEPARTMENT OF TRANSPORTATION	FRAMING PLAN - UNIT 4		F.A.I. RTE.	SECTION	COUNTY	TOTAL SHEETS	SHEET NO.
	PLOT SCALE = 0:2.0000' = 1" / IN.	DRAWN - BRD	REVISED -		I-70E OVER I-55, CSX & KCS RAILROADS		TO	82-1-B-2	ST. CLAIR	399	240
	PLOT DATE = 6/30/2011	CHECKED - CHY	REVISED -		SCALE: SHEET S-113 OF S-234 SHEETS STA. TO STA.		S.N. 082-0322 & S.N. 082-0324	CONTRACT NO. 76C76			
		DATE - 07-01-11	REVISED -				FED. ROAD DIST. NO.	ILLINOIS FED. AID PROJECT			