



PLAN	SURVEYED	DATE
NOTE BOOK	PLOTTED	BY
NO.	REVISIONS	
	REVISIONS	
	DATE	
	BY	
	NO.	
	DATE	
	BY	
	NO.	
	DATE	
	BY	

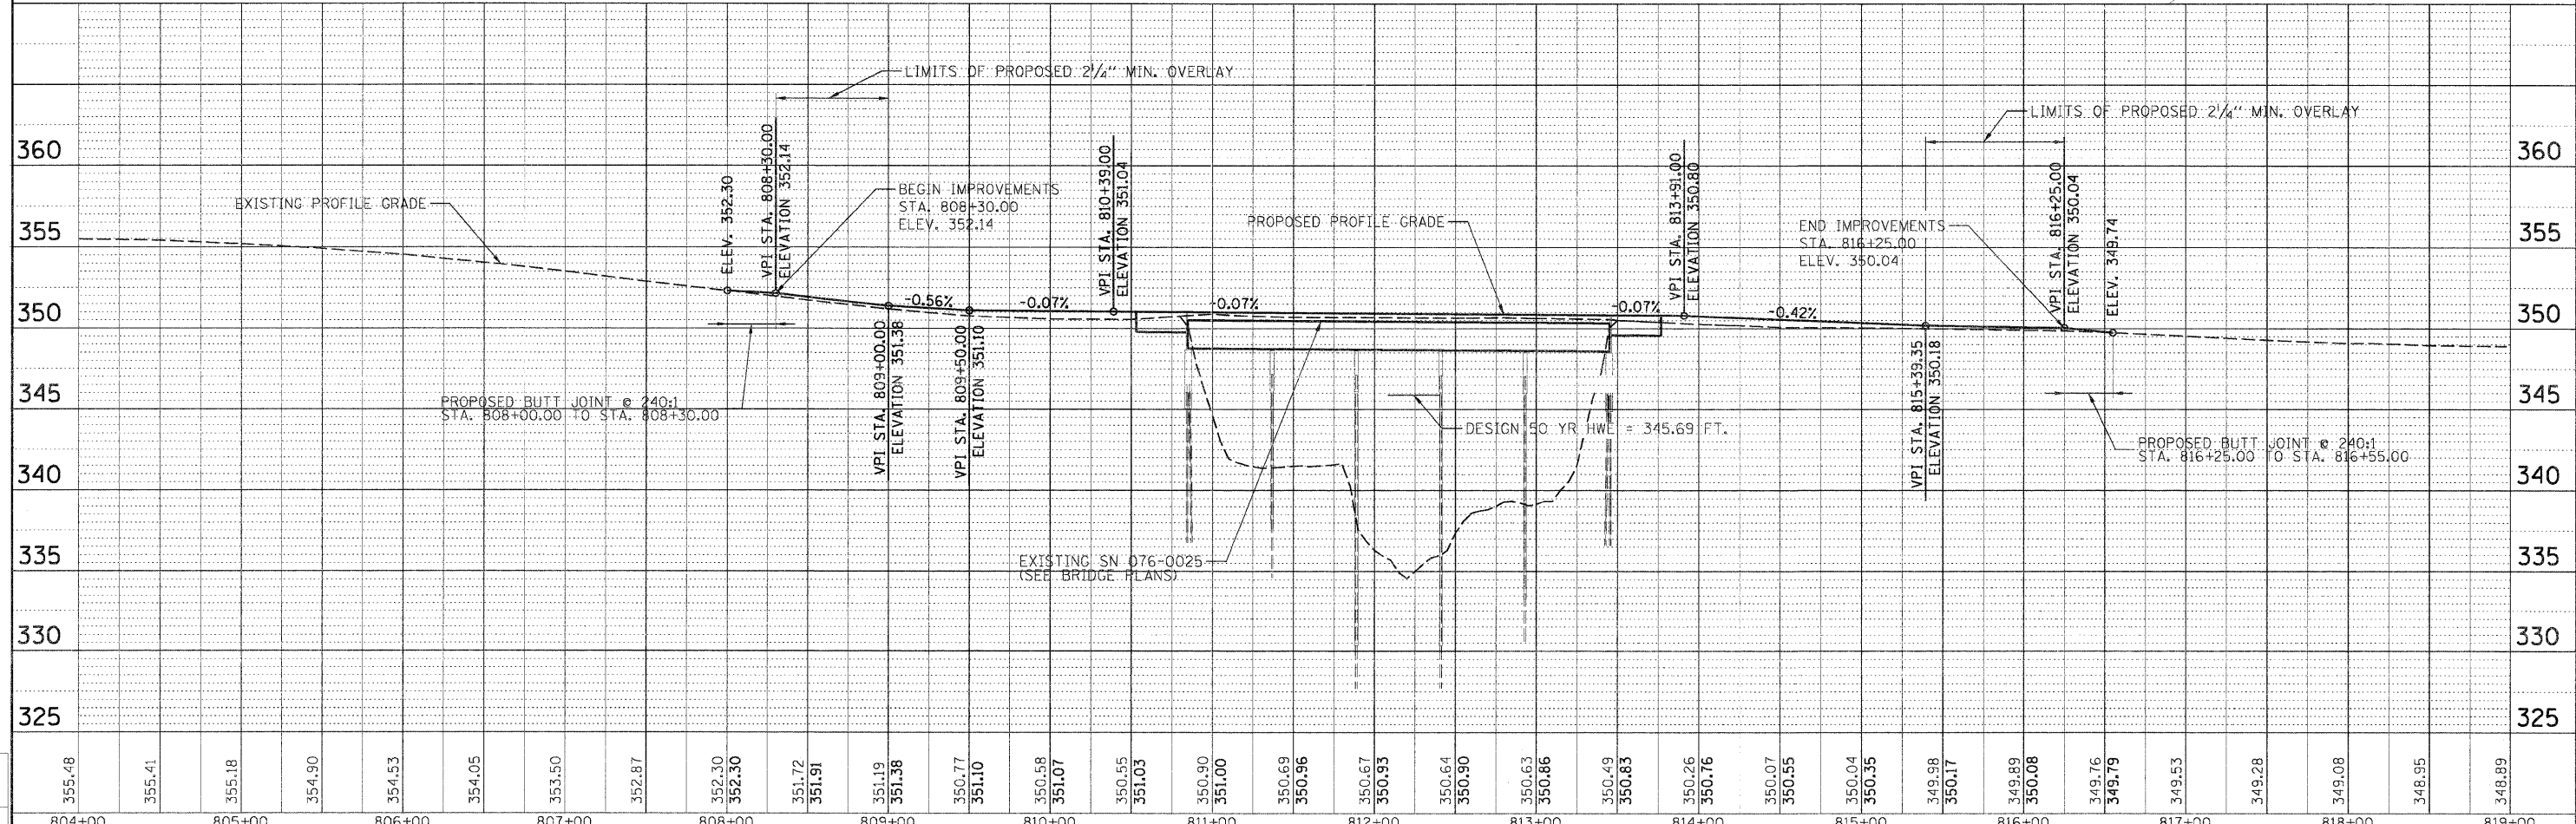

PROFILE	SURVEYED	DATE
NOTE BOOK	PLOTTED	BY
NO.	REVISIONS	
	REVISIONS	
	DATE	
	BY	
	NO.	
	DATE	
	BY	
	NO.	
	DATE	
	BY	

- (A) PROPOSED T.B.T., TYPE 1 (SPECIAL) TANGENT STA. 808+17.65 TO STA. 808+67.65
- (B) PROPOSED SPBG, LENGTH = 150.0' STA. 808+67.65 TO STA. 810+17.65
- (C) PROPOSED T.B.T., TYPE 6A STA. 810+17.65 TO STA. 810+63.27
- (D) PROPOSED T.B.T., TYPE 1 (SPECIAL) TANGENT STA. 809+08.87 TO STA. 809+58.86
- (E) PROPOSED SPBG, LENGTH = 75.0' STA. 809+58.86 TO STA. 810+33.86
- (F) PROPOSED T.B.T., TYPE 6A STA. 810+33.86 TO STA. 810+79.49
- (G) PROPOSED T.B.T., TYPE 6A STA. 813+50.41 TO STA. 813+96.03
- (H) PROPOSED SPBG, LENGTH = 75.0' STA. 813+96.03 TO STA. 814+71.03
- (I) PROPOSED T.B.T., TYPE 1 (SPECIAL) TANGENT STA. 814+71.03 TO STA. 815+21.03
- (J) PROPOSED T.B.T., TYPE 6A STA. 813+66.62 TO STA. 814+12.25
- (K) PROPOSED SPBG, LENGTH = 150.0' STA. 814+12.25 TO STA. 815+62.25
- (L) PROPOSED T.B.T., TYPE 1 (SPECIAL) TANGENT STA. 815+62.25 TO STA. 816+12.25

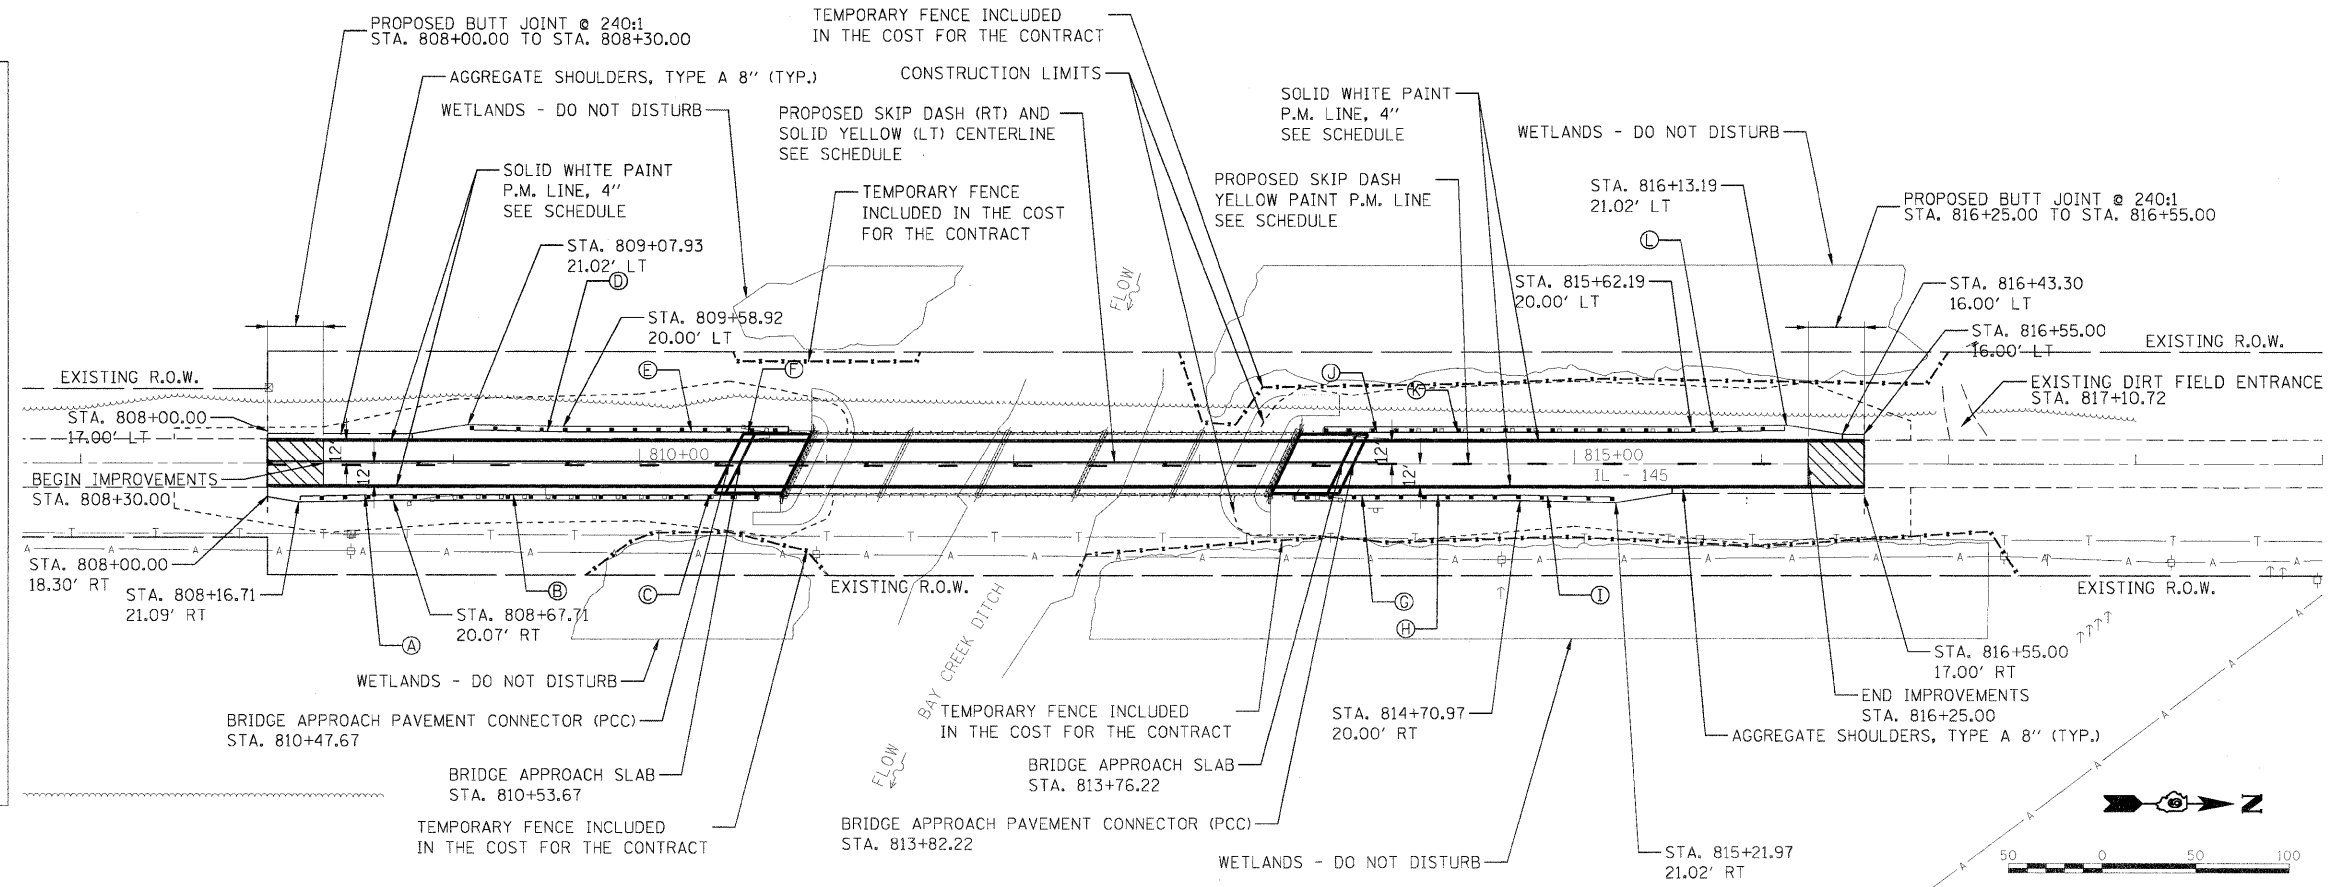

804+00	805+00	806+00	807+00	808+00	809+00	810+00	811+00	812+00	813+00	814+00	815+00	816+00	817+00	818+00	819+00																																	
355.48	355.41	355.18	354.90	354.53	354.05	353.50	352.87	352.30	352.30	351.72	351.91	351.19	351.38	350.77	351.10	350.58	351.07	350.55	351.03	350.90	351.00	350.69	350.96	350.67	350.93	350.64	350.90	350.63	350.86	350.49	350.83	350.26	350.76	350.07	350.55	350.04	350.35	349.98	350.17	349.89	350.08	349.76	349.79	349.53	349.28	349.08	348.95	348.89

STATE OF ILLINOIS
DEPARTMENT OF TRANSPORTATION

PLAN AND PROFILE (IL - 145 OVER BAY CREEK DITCH)

F.A.P. RTE.	SECTION	COUNTY	TOTAL SHEETS	SHEET NO.
132	103BR-1	POPE	38	9
FED. ROAD DIST. NO.		ILLINOIS FED. AID PROJECT		CONTRACT NO. 78164

FILE NAME =	USER NAME = cox01283	DESIGNED - BKC	REVISED -
ct:\work\mg\cox01283\dms24819\078.64-shp\Inp\F.dgn		DRAWN - BKC	REVISED -
PLOT SCALE = 49.9999 / in.		CHECKED - MH	REVISED -
PLOT DATE = 07/29/11		DATE - 04/29/11	REVISED -

SCALE: 1:50 SHEET NO. 1 OF 1 SHEETS STA. 808+00.00 TO STA. 816+55.00