



DATE	
BY	
REVIEWED	
PLANNED	
NOTED	
ALIGNED	
CHECKED	
CADD FILE NAME	
NO.	
PLAN	
NOTE BOOK	

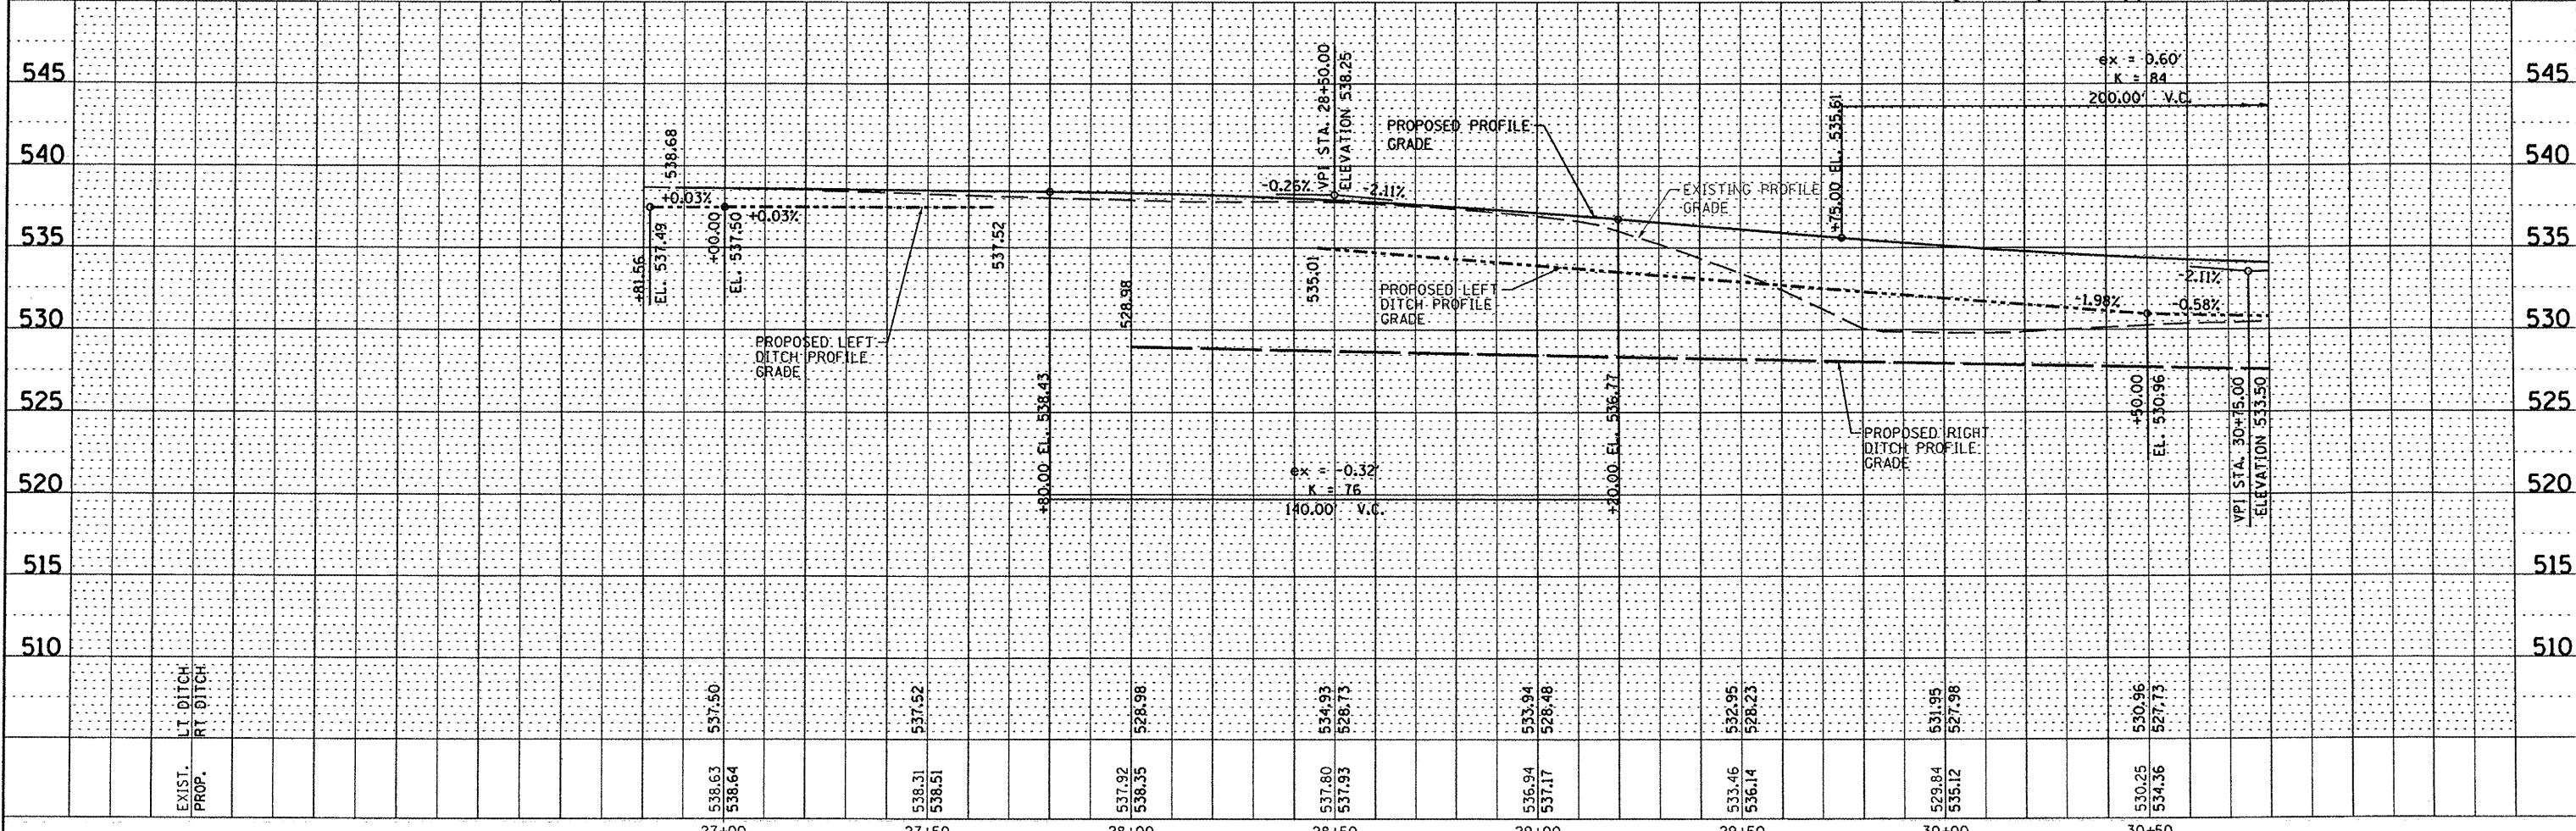

DATE	
BY	
REVIEWED	
PLANNED	
NOTED	
GRADES CHECKED	
STRUCTURE NOTATIONS CHECKED	
NO.	
PROFILE	
NOTE BOOK	

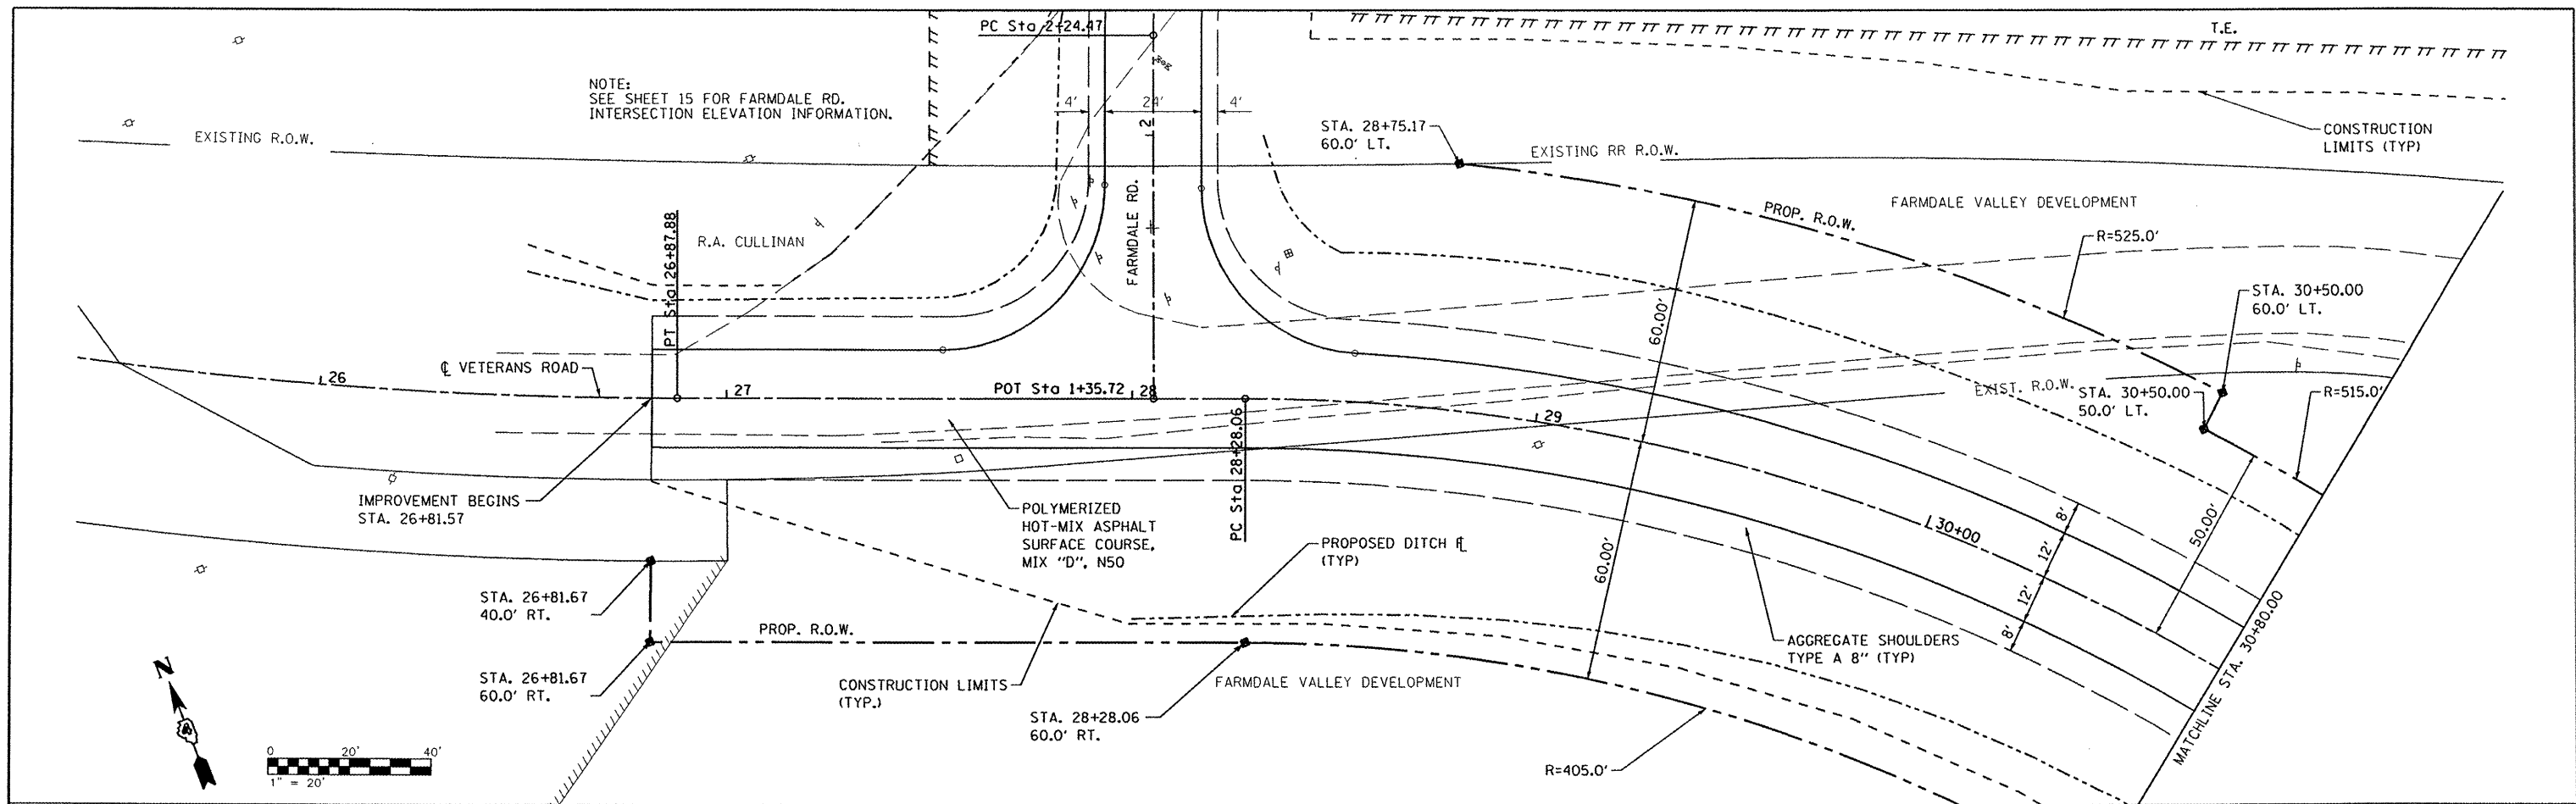

FILE NAME =	USER NAME = jdspliller	DESIGNED -	REVISED -	STATE OF ILLINOIS DEPARTMENT OF TRANSPORTATION				VETERANS ROAD PLAN AND PROFILE				T.R.	SECTION	COUNTY	TOTAL SHEETS	SHEET NO.			
st:\237\2008\23708010\VeteransRdBridgePh11	CADD\CADD Sheets\0408010-sht-plnprf.dgn	DRAWN -	REVISED -									156	06-07109-00-BR	TAZEWELL	53	12			
	PLOT SCALE = 40.0000 / IN.	CHECKED -	REVISED -									SCALE: SHEET NO. OF SHEETS STA. TO STA.				FED. ROAD DIST. NO. ILLINOIS FED. AID PROJECT			
	PLOT DATE = 8/16/2011	DATE -	REVISED -									CONTRACT NO. 89472							