



NOTE:
SEE PRIVATE ENTRANCE PLAN AND
PROFILE SHEET 16 FOR PRIVATE
ENTRANCE INFORMATION.

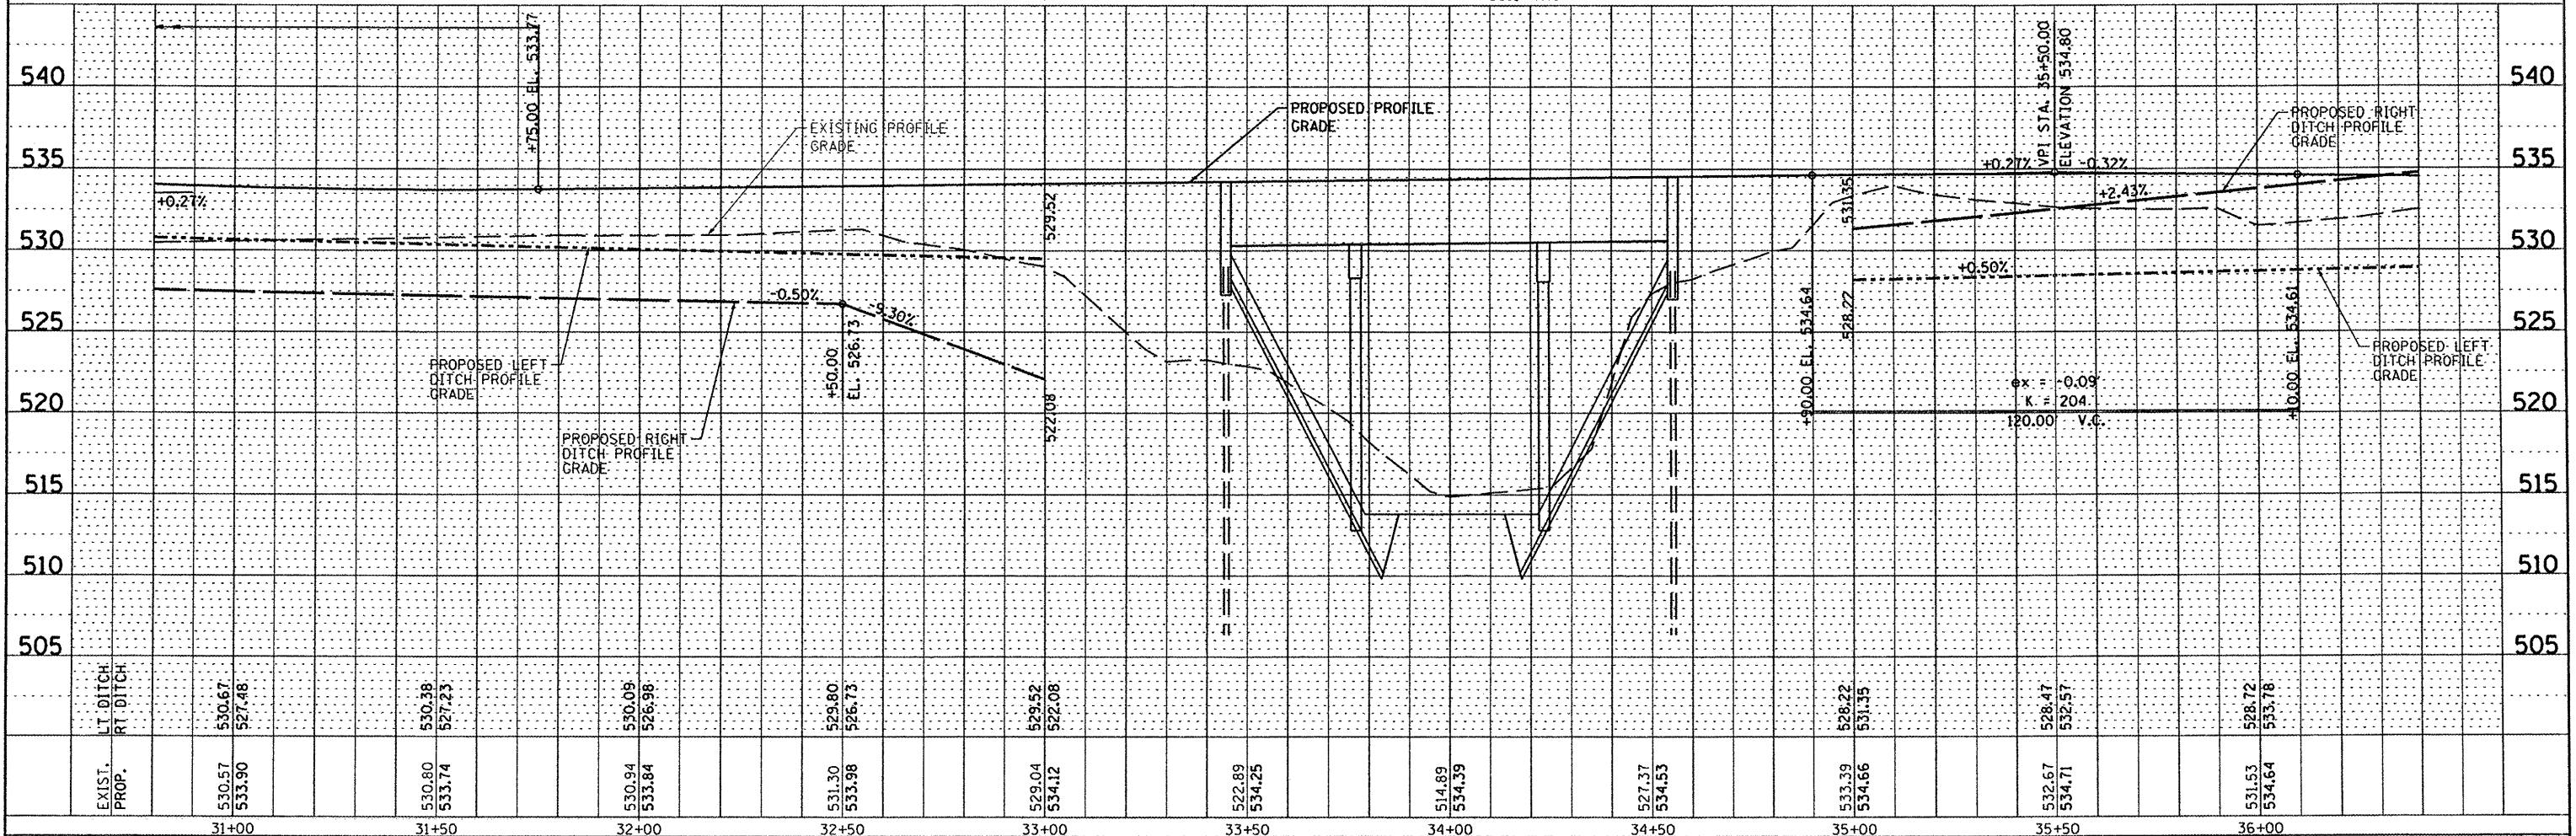

FILE NAME =	USER NAME = jdspllr	DESIGNED -	REVISED -	STATE OF ILLINOIS DEPARTMENT OF TRANSPORTATION		VETERANS ROAD PLAN AND PROFILE		T.R.	SECTION	COUNTY	TOTAL SHEETS	SHEET NO.
si:\237\2008\23708010(VeteransRdBridgePn1)	CADD\CADD Sheets\0408010-shr-plnprf.dgn	DRAWN -	REVISED -					156	06-07109-00-BR	TAZEWELL	53	13
	PLOT SCALE = 40.0000 "/> IN.	CHECKED -	REVISED -					CONTRACT NO. 89472				
	PLOT DATE = 8/16/2011	DATE -	REVISED -					ILLINOIS FED. AID PROJECT				
SCALE:		SHEET NO. OF SHEETS		STA. TO STA.								

PLAN	DATE
NO.	BY
CHECKED	DATE
NO.	BY
CHECKED	DATE
NO.	BY

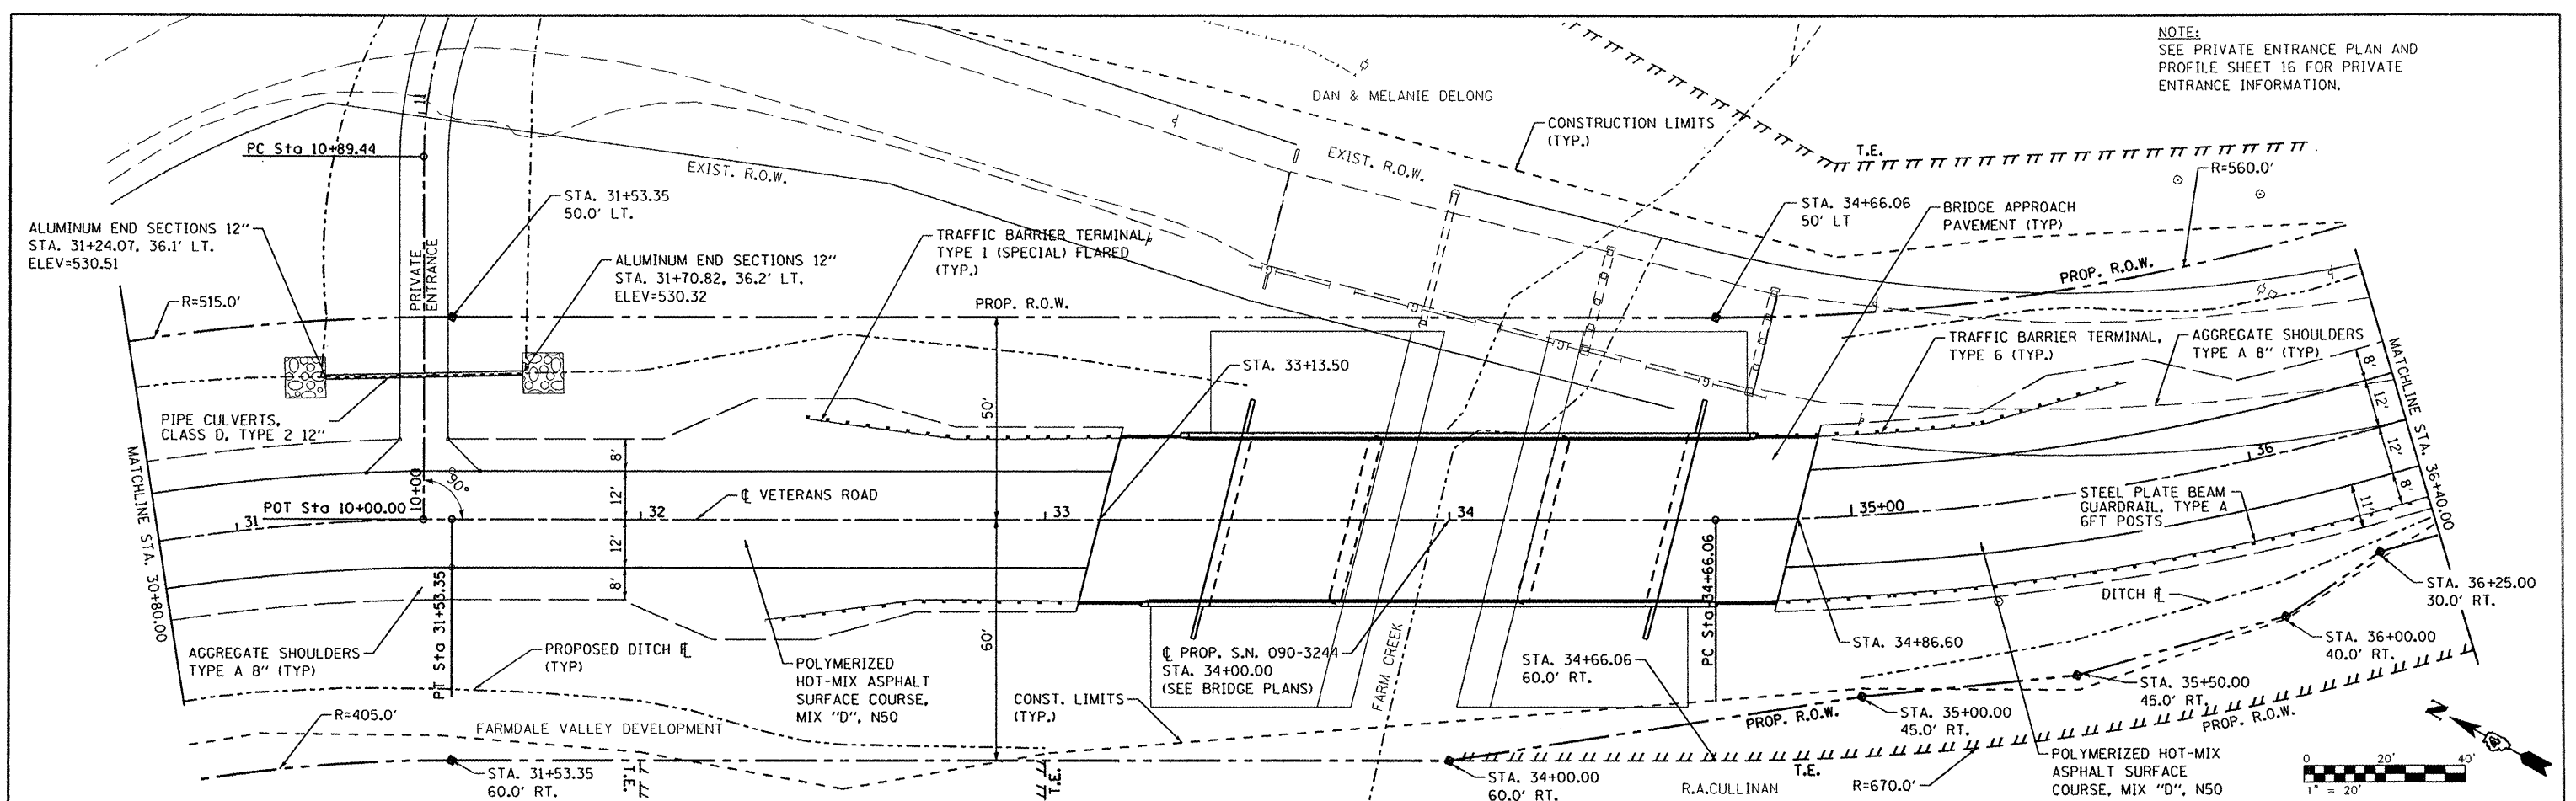

PROFILE	DATE
NO.	BY
CHECKED	DATE
NO.	BY
CHECKED	DATE
NO.	BY