
 


LEGEND

| | | | |
|--|---------------------------|--|---------------------------|
| | TEMPORARY EASEMENT (TE) | | TEMPORARY DITCH CHECK |
| | PERIMETER EROSION BARRIER | | INLET AND PIPE PROTECTION |
| | LIMITS OF CONSTRUCTION | | STONE RIP-RAP |
| | PROPOSED DITCH | | DITCH FLOW ARROW |

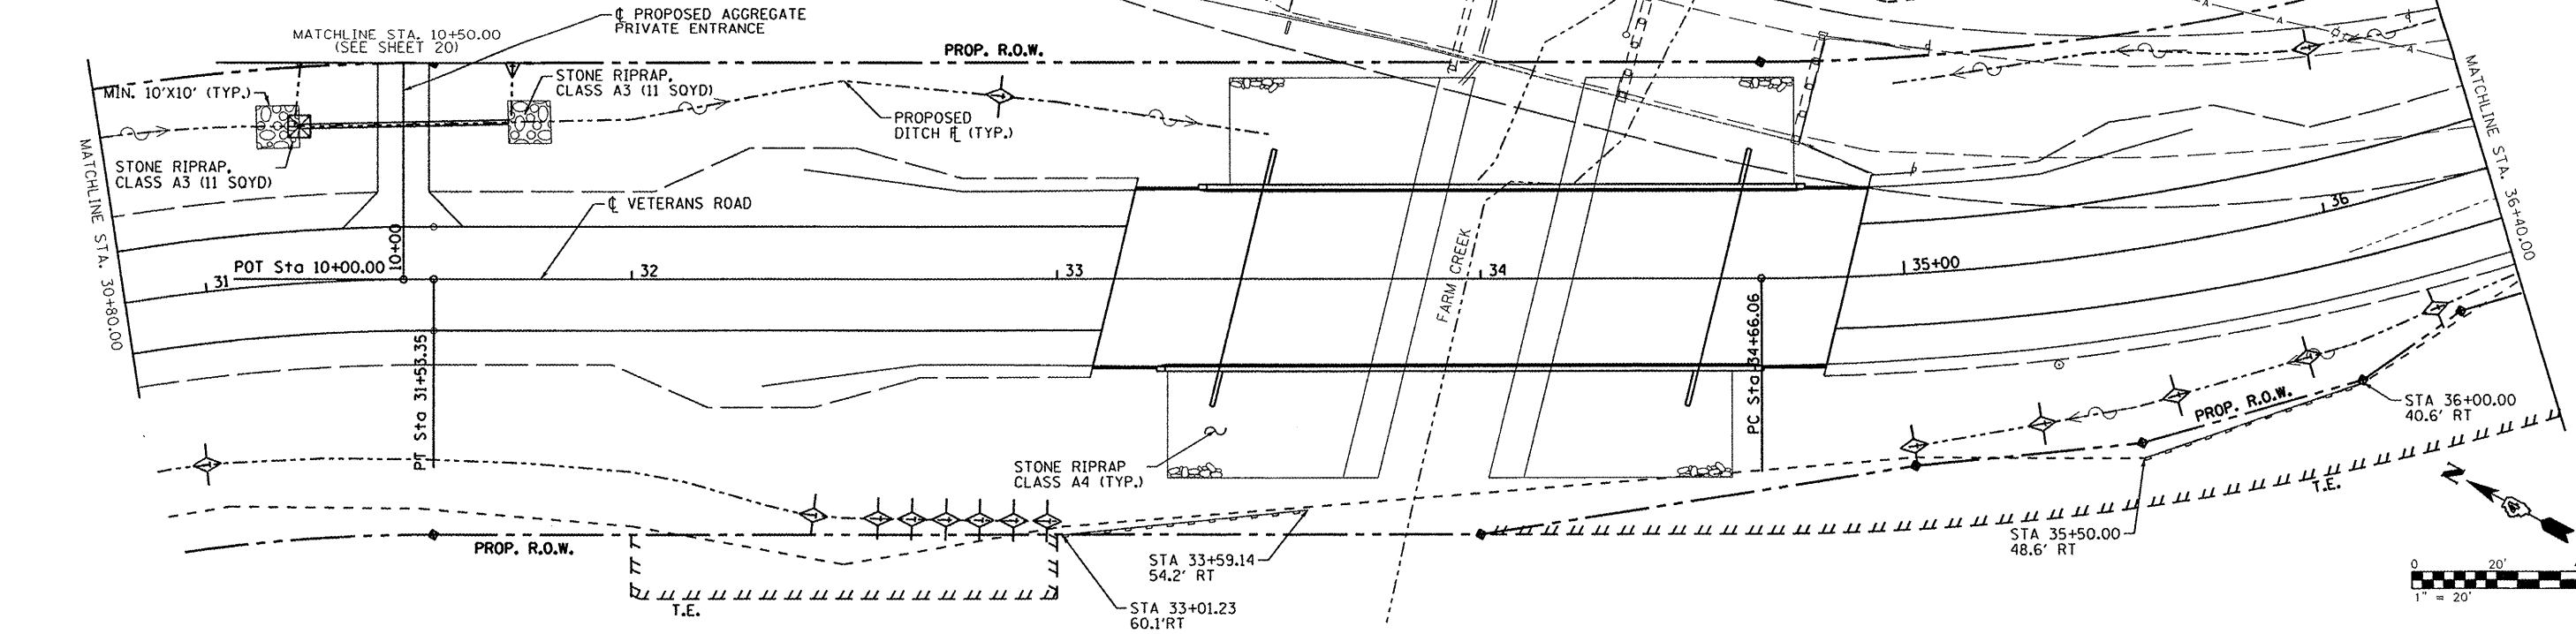

| | | | | | | | | | | | | |
|---|---------------------------------------|------------|-----------|---|---|----------------|----------|------|---------|--------|--------------|-----------|
| FILE NAME = | USER NAME = jdspller | DESIGNED - | REVISED - | STATE OF ILLINOIS DEPARTMENT OF TRANSPORTATION | VETERANS ROAD EROSION CONTROL PLAN | | | T.R. | SECTION | COUNTY | TOTAL SHEETS | SHEET NO. |
| st:\237\2008\23708010\VeteransRd\rdgph\23708010\23708010-sht-eros.dgn | NCADD\CADD Sheets\408010-sht-eros.dgn | DRAWN - | REVISED - | | 156 | 06-07109-00-BR | TAZEWELL | 53 | 19 | | | |
| PLOT SCALE = 40,0000 / IN. | | CHECKED - | REVISED - | | CONTRACT NO. 89472 | | | | | | | |
| PLOT DATE = 8/16/2011 | | DATE - | REVISED - | | FED. ROAD DIST. NO. [ILLINOIS] FED. AID PROJECT | | | | | | | |
| | | | | SCALE: | SHEET NO. | OF | SHEETS | STA. | TO | STA. | | |