


MATCH LINE - STA. 194+50

MATCH LINE - STA. 199+50

MATCH LINE - STA. 194+50

MATCH LINE - STA. 199+50

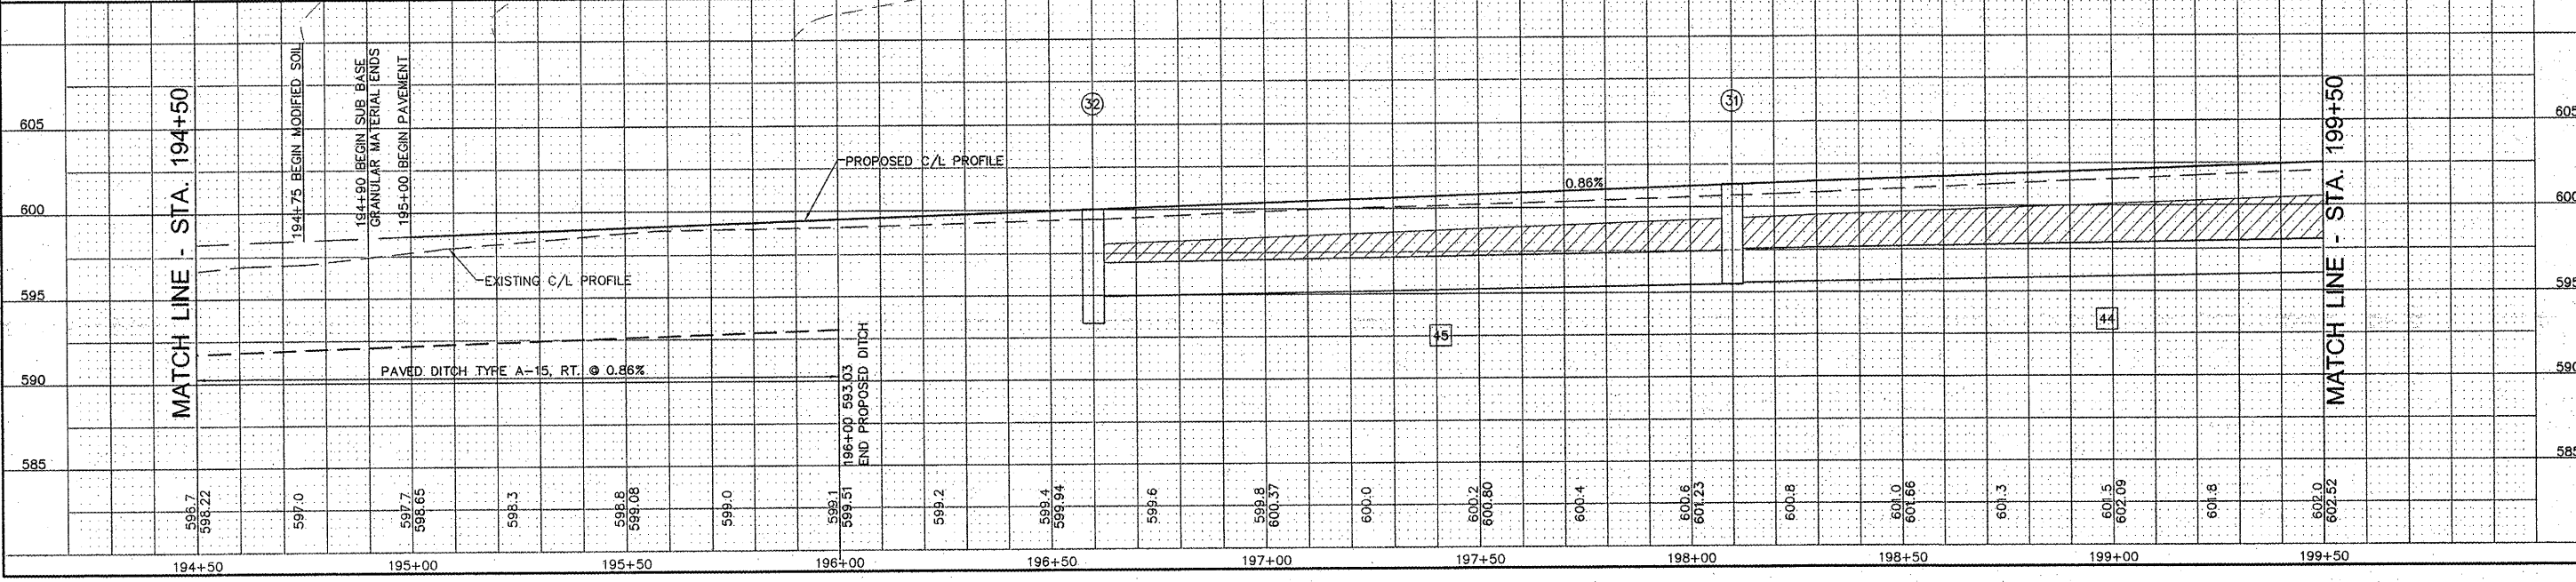

NO.	DESCRIPTION

**SMS ENGINEERS**  
 SHEPPARD, MORGAN & SCHWAAB, INC.  
 CONSULTING ENGINEERS AND LAND SURVEYORS  
 215 Market Street, P.O. Box E, Alton, IL 62002 618462-9755 E-mail: mail@smsengineers.com  
 10 Central Industrial Drive, Granite City, IL 62040 618777-5700 E-mail: mail@smsengineers.com  
 DESIGN FIRM # 184-000992

VILLAGE OF GODFREY, ILLINOIS  
 SECTION 04-00019-00-PV  
 CROSSTOWN ROAD - PHASE 1 A  
 PLAN AND PROFILE

DWG. NO.	GOTR ROADWAY PP 12.dwg
REF. PK.	PG.
JOB NO.	237334
DSN. BY:	DEG
DWN. BY:	CAD
CHK. BY:	DEG
DATE:	APRIL, 2011
SCALE:	1" = 20' H. 1" = 5' V.
SHEET	6 OF 38