


CONTRACT NO.			
F.A.U. RTE.	SECTION	COUNTY	TOTAL SHEETS
8979	09-00017-01-PV	MADISON	34
STA. 33+50.00		TO STA. 39+90.94	
FED. ROAD DIST. NO.	ILLINOIS	FEDERAL AID PROJECT	
CONTRACT NO. 97479			

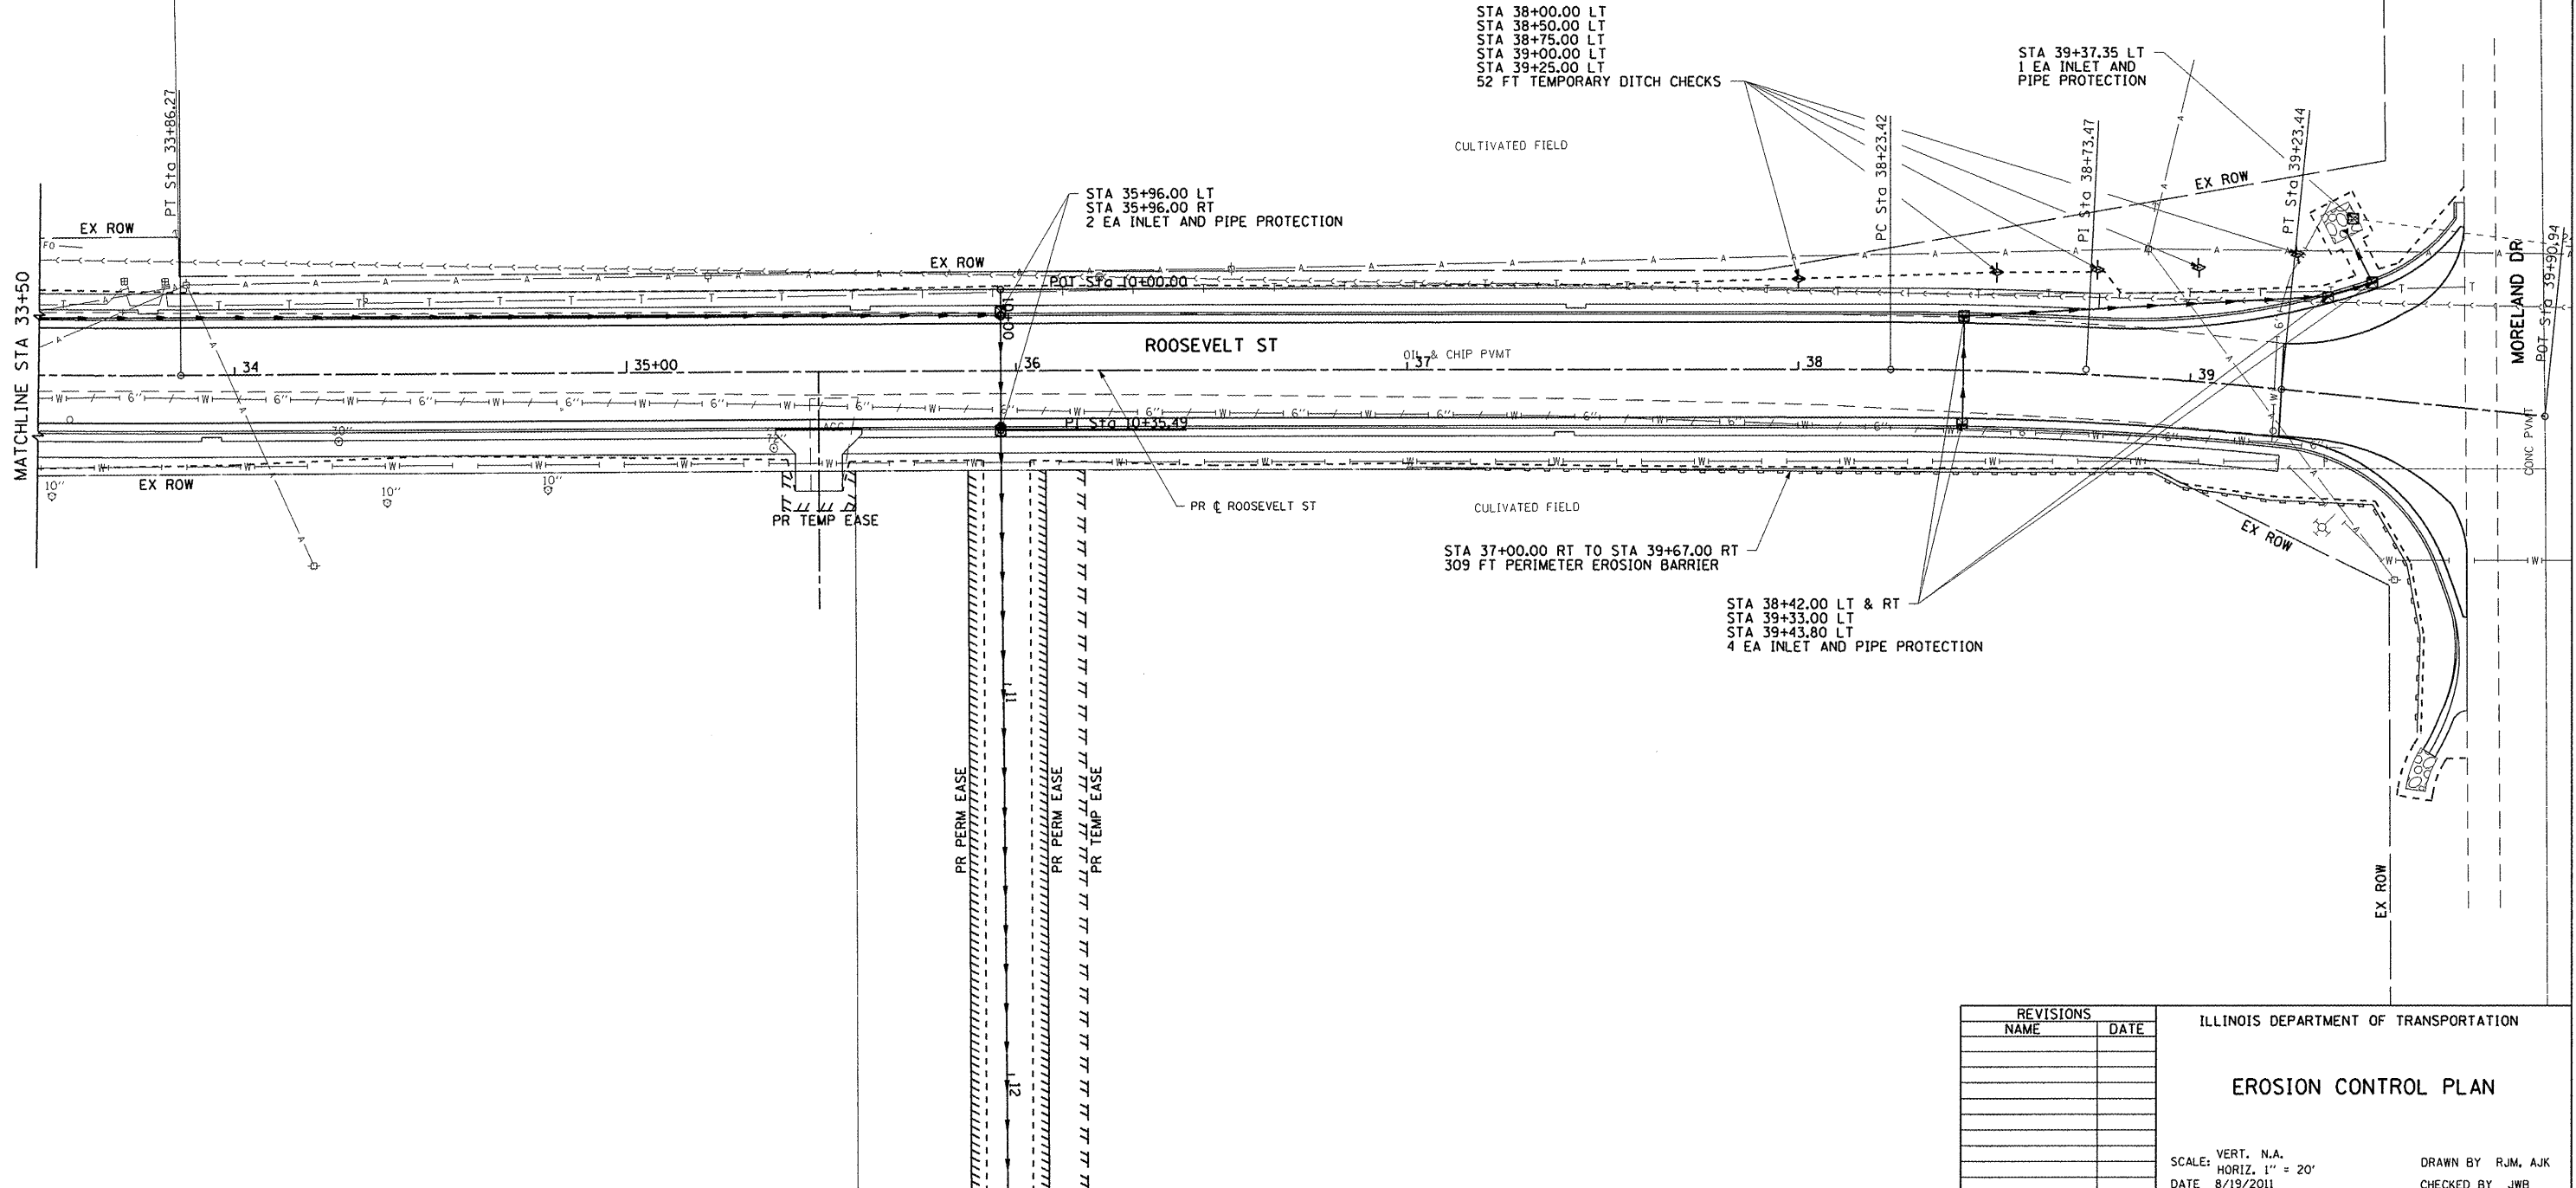

PLOT DATE = 8/24/2011
 FILE NAME = N:\shelton\0546883\dr\as\sheet\phase 2\017.EROS.003.dgn
 PLOT SCALE = 42.853 / IN.
 USER NAME = Aaron Klenke

REVISIONS	
NAME	DATE

ILLINOIS DEPARTMENT OF TRANSPORTATION

EROSION CONTROL PLAN

SCALE: VERT. N.A.
 HORIZ. 1" = 20'
 DATE 8/19/2011

DRAWN BY RJM, AJK
 CHECKED BY JWB