


FILE PATH = p:\388035\pmt\laecon\me\local\p\MECD\00\Documents\01_Americas\Transportation\60269938_Circle\Phase_1\1000_CAD\005_Roadway_Sheets\60X62_Contract\0160X62-Sht-Erosion-01.dgn

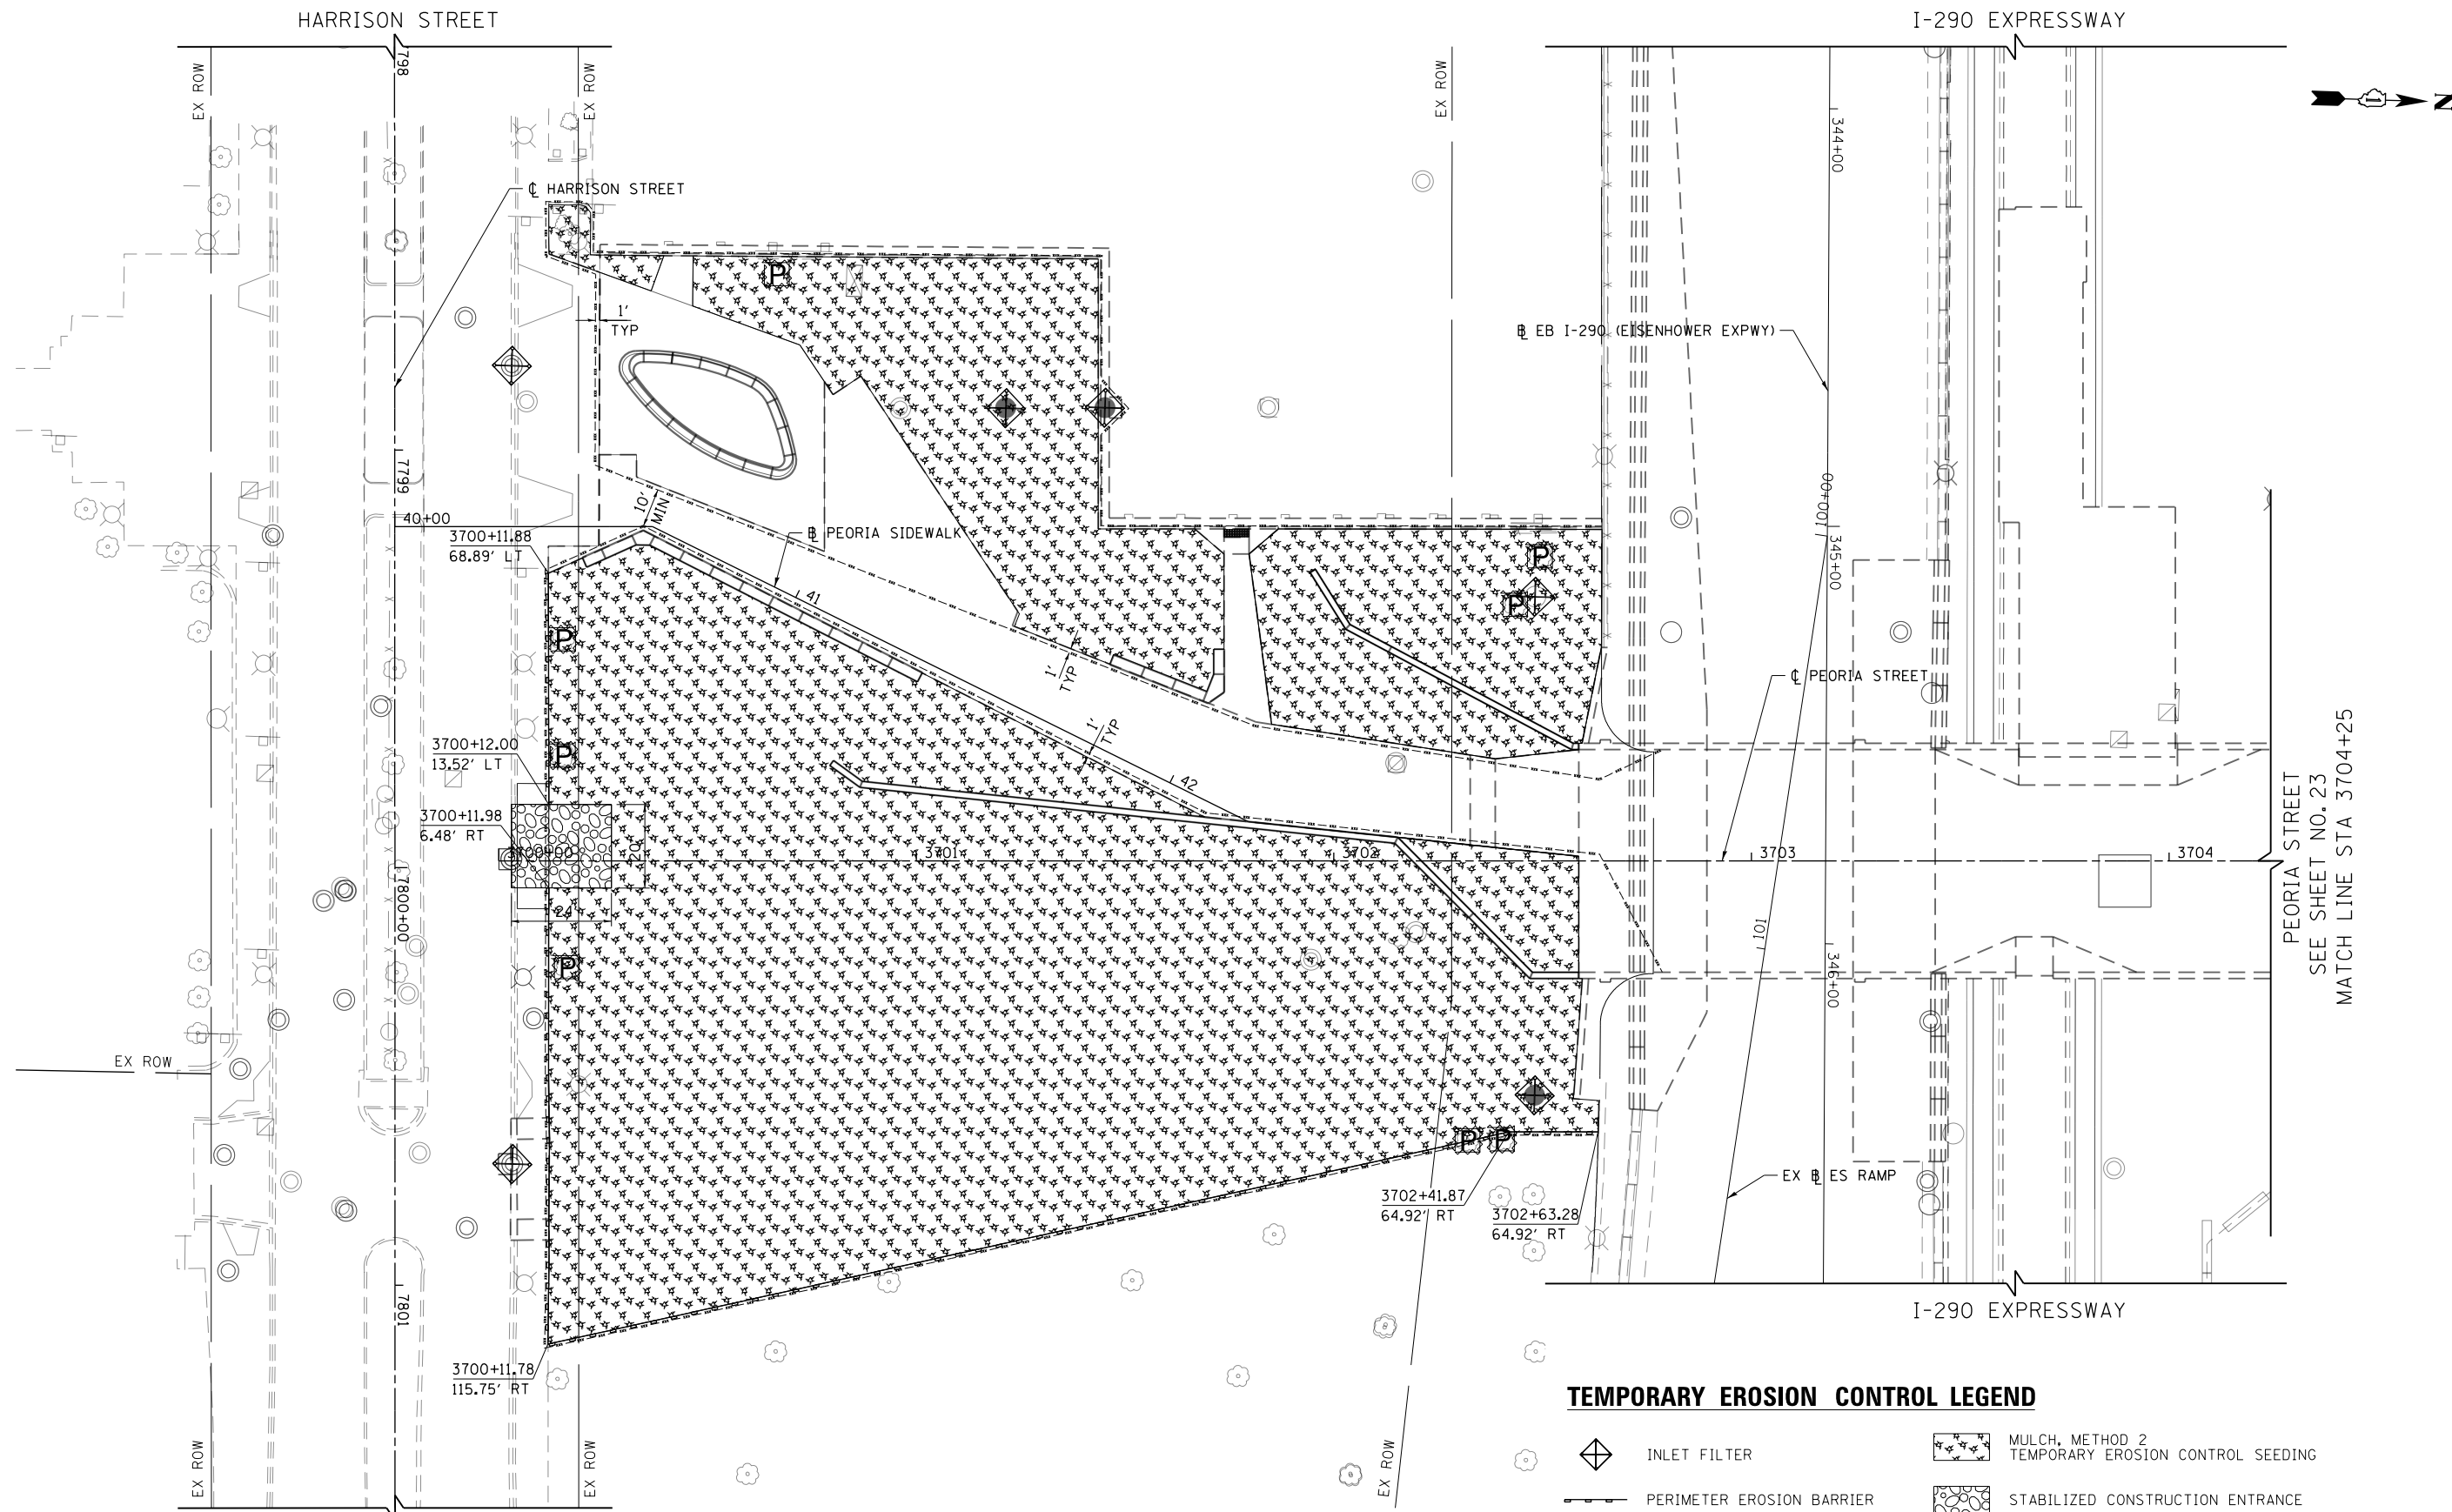

NOTE:
 1. DO NOT ANCHOR TEMPORARY CHAIN LINK FENCE TO ANY PROPOSED OR EXISTING SIDEWALK.

TEMPORARY EROSION CONTROL LEGEND

	INLET FILTER		MULCH, METHOD 2 TEMPORARY EROSION CONTROL SEEDING
	PERIMETER EROSION BARRIER		STABILIZED CONSTRUCTION ENTRANCE
	TEMPORARY CHAIN LINK FENCE		TREE PRUNING TREE ROOT PRUNING TREE PROTECTION (PAID FOR AS TEMPORARY FENCE)

SCALE: 1" = 20 FEET



D:\60X62-Sht-Erosion-01.dgn	DESIGNED - JLV	REVISED -
USER NAME = BAW1tor1	DRAWN - AMK	REVISED -
PLOT SCALE = 40.0000' / in.	CHECKED - JMG	REVISED -
PLOT DATE = 8/19/2014	DATE - 8/20/2014	REVISED -

**STATE OF ILLINOIS
 DEPARTMENT OF TRANSPORTATION**

EROSION AND SEDIMENTATION CONTROL PLAN			
PEORIA STREET			
SCALE: 1"=20'	SHEET 1	OF 2 SHEETS	STA. 3700+00 TO STA. 3704+25

F.A.I. RTE.	SECTION	COUNTY	TOTAL SHEETS	SHEET NO.
90/94/290	2013-0741	COOK	58	22
CONTRACT NO. 60X62				
ILLINOIS FED. AID PROJECT				

PEORIA STREET
 SEE SHEET NO. 23
 MATCH LINE STA 3704+25