



FRAMING PLAN - EAST APPROACH SPANS 16 THRU 21

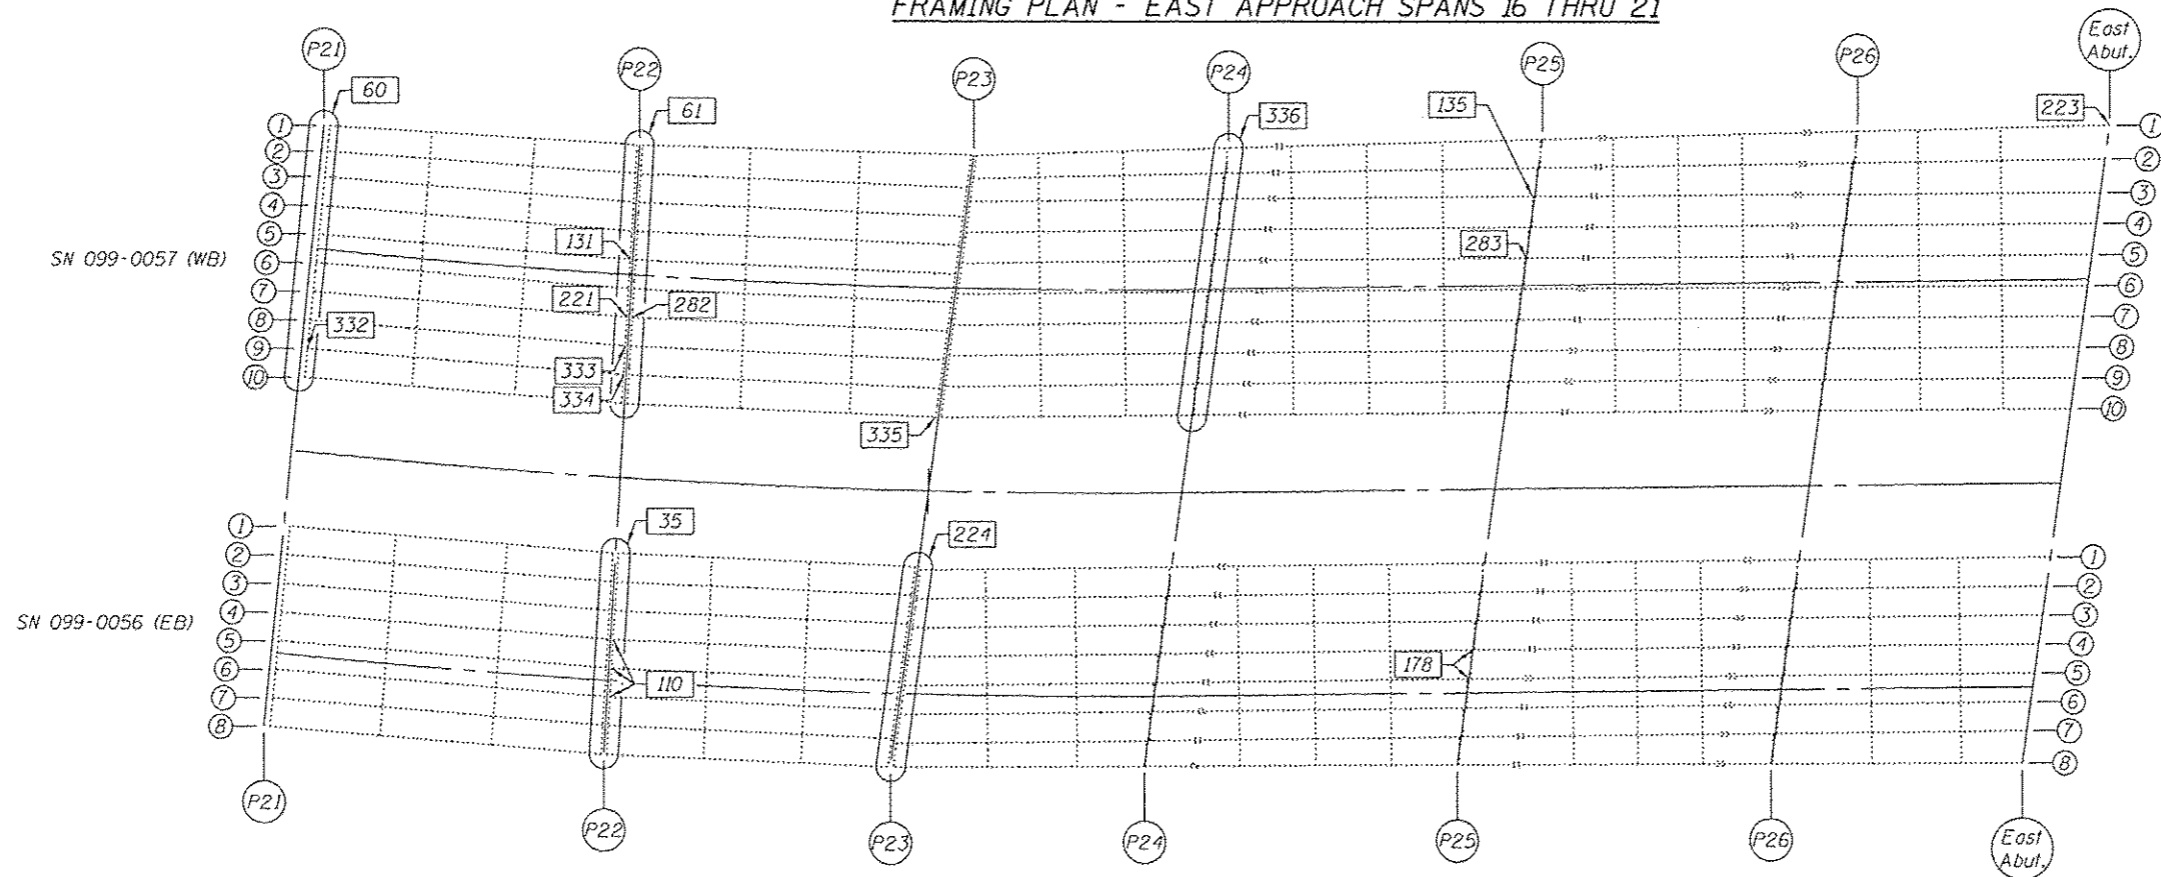

FRAMING PLAN - EAST APPROACH SPANS 22 THRU 27

 

DESIGNED - GGE	EXAMINED - <i>Timothy A. Anhalt</i>	DATE - OCTOBER 17, 2014
CHECKED - TLC	ACTING ENGINEER OF STRUCTURAL SERVICES	
DRAWN - Kyle M. Steffen/balva	PASSED - <i>Carl Hogg</i>	
CHECKED - GGE TLC	ACTING ENGINEER OF BRIDGES AND STRUCTURES	

STATE OF ILLINOIS
DEPARTMENT OF TRANSPORTATION

FRAMING PLAN - SPANS 16 THRU 27
SN 099-0056 (E.B.) & 099-0057 (W.B.)

SHEET NO. 3 OF 24 SHEETS

F.A.I. RTE. 80	SECTION 99-3-BR-2	COUNTY WILL	TOTAL SHEETS 57	SHEET NO. 6
				CONTRACT NO. 60Y64
ILLINOIS FED. AID PROJECT				