
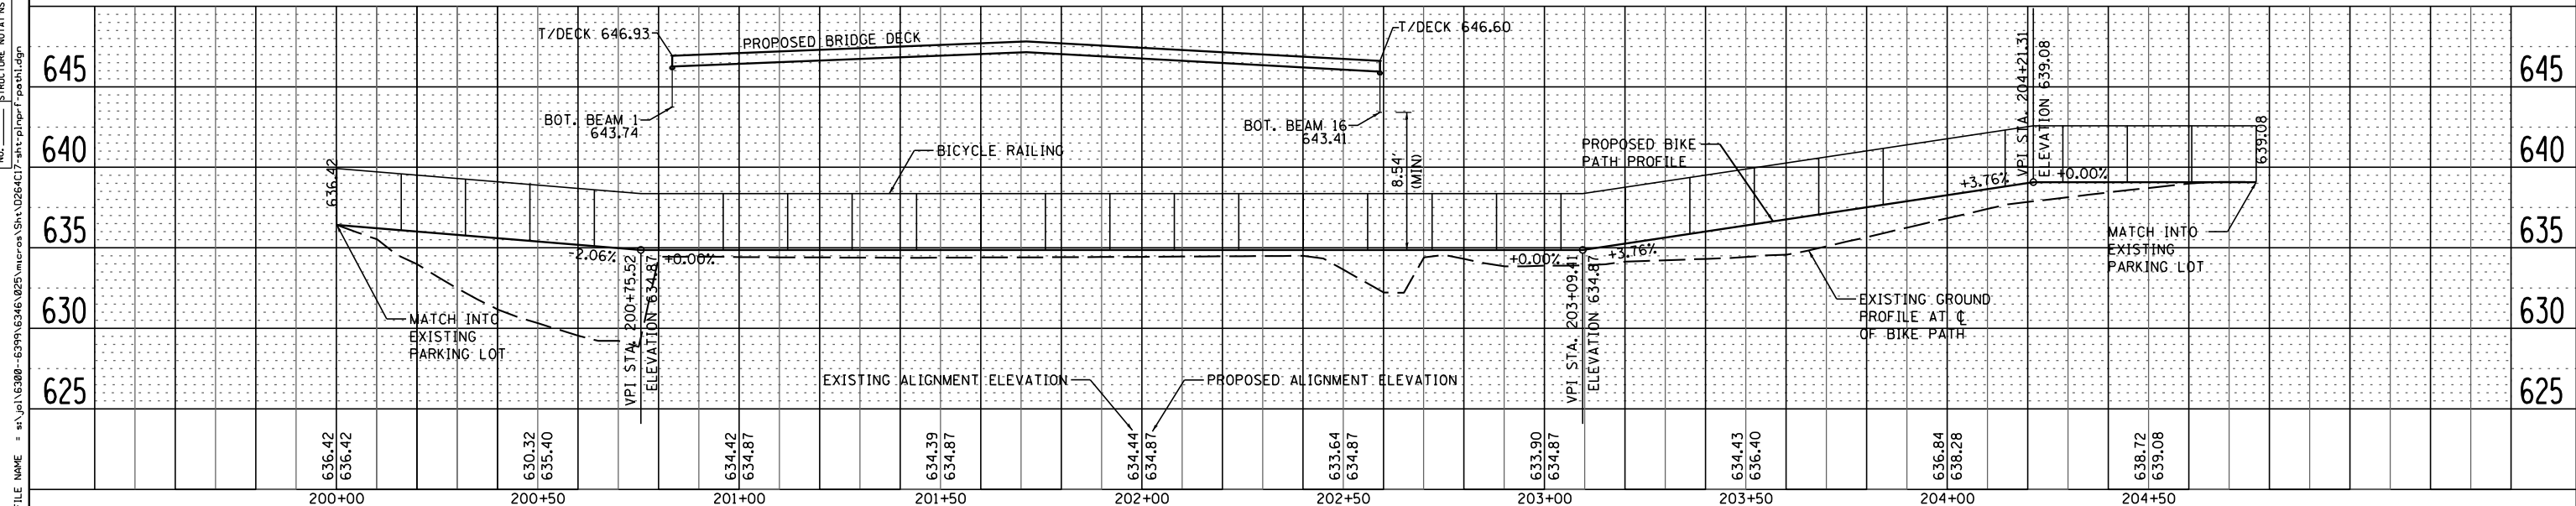
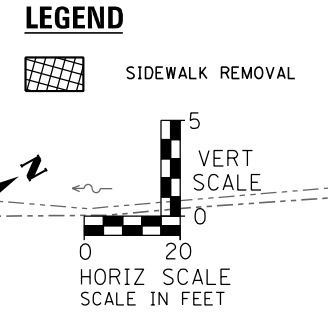


DATE	
BY	
PLAN	
NO.	
DATE	
BY	
PROFILE	
NO.	

DATE	
BY	
PROFILE	
NO.	

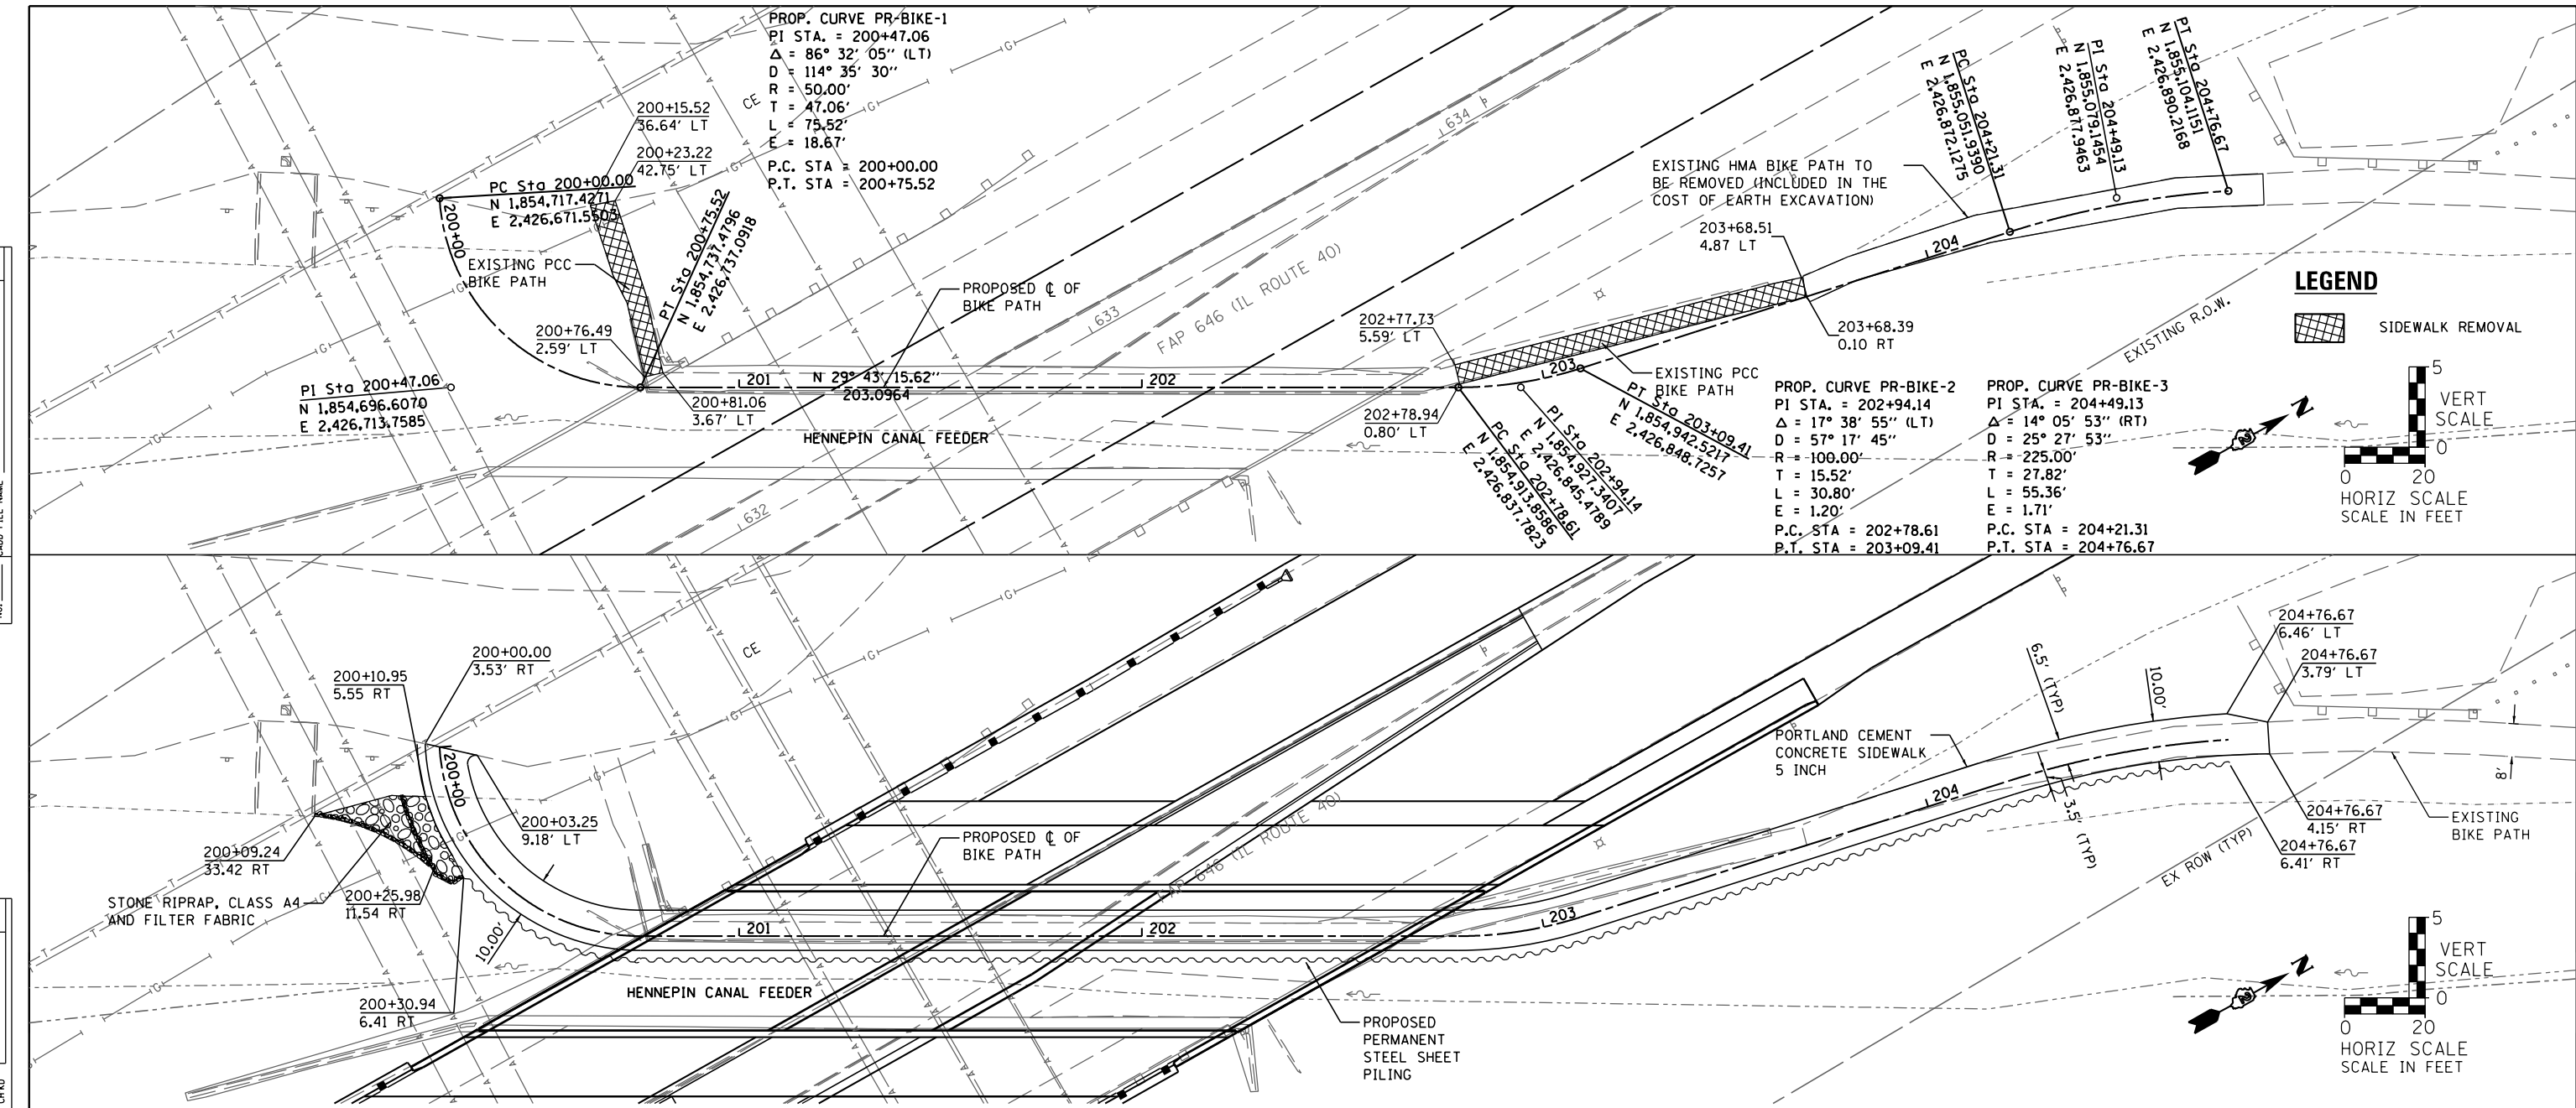

STRAND ASSOCIATES
 1170 SOUTH HOUBOLT ROAD
 JOLIET, ILLINOIS 60431
 (815) 744-4200

USER NAME = briant	DESIGNED - VLF	REVISED -
	DRAWN - BJJ	REVISED -
	CHECKED - MAG	REVISED -
	DATE - 8-14-14	REVISED -

STATE OF ILLINOIS
DEPARTMENT OF TRANSPORTATION

PLAN AND PROFILE
BIKE PATH
 SCALE: AS SHOWN SHEET 1 OF 1 SHEETS STA. 200+00 TO STA. 204+77

F.A.P. RTE. 646	SECTION 101 BR-3	COUNTY WHITESIDE	TOTAL SHEETS 130	SHEET NO. 31
CONTRACT NO. 64C17				
FED. ROAD DIST. NO. 2 (ILLINOIS) FED. AID PROJECT				