
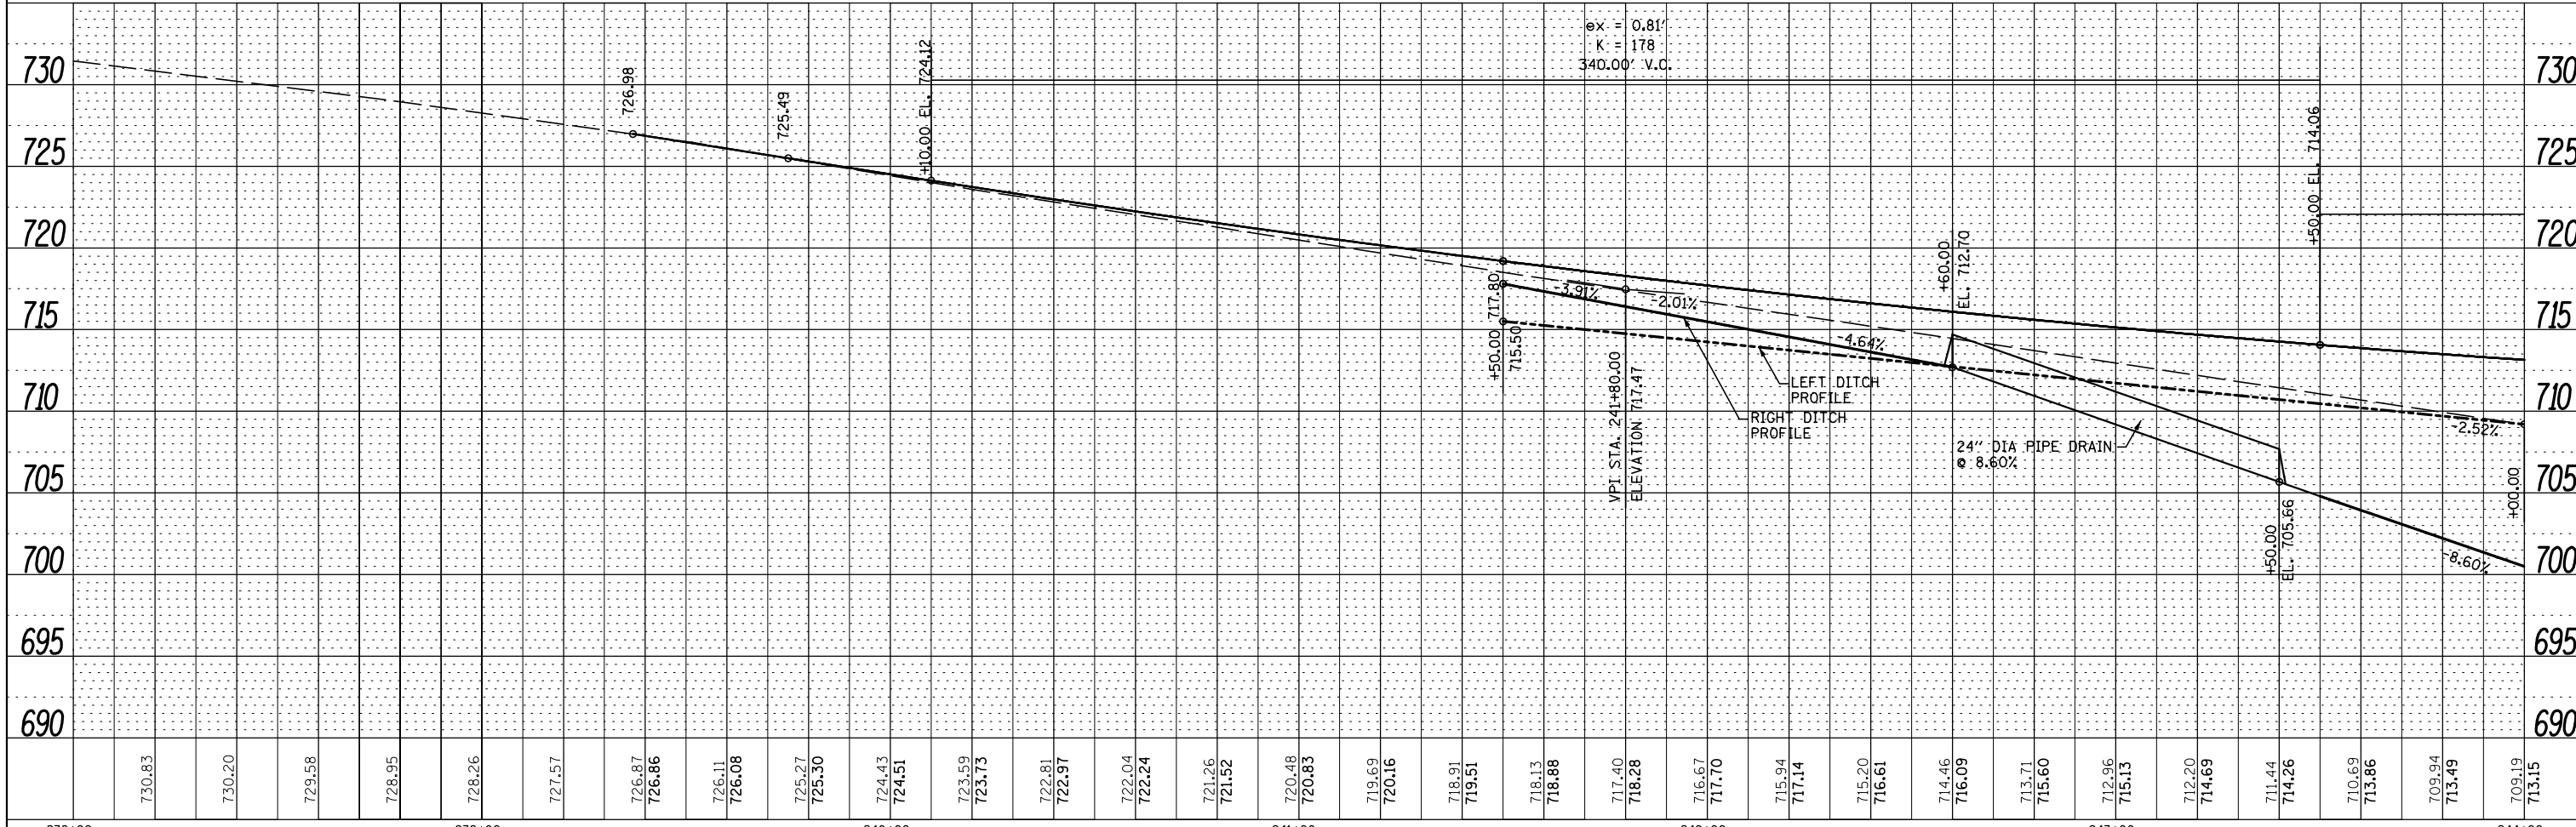


PLAN	SURVEYED	DATE
	PLOTTED	BY
	GRADES CHECKED	
	STRUCTURE NOTATIONS CHECKED	
	NO.	

PROFILE	SURVEYED	DATE
	PLOTTED	BY
	GRADES CHECKED	
	STRUCTURE NOTATIONS CHECKED	
	NO.	

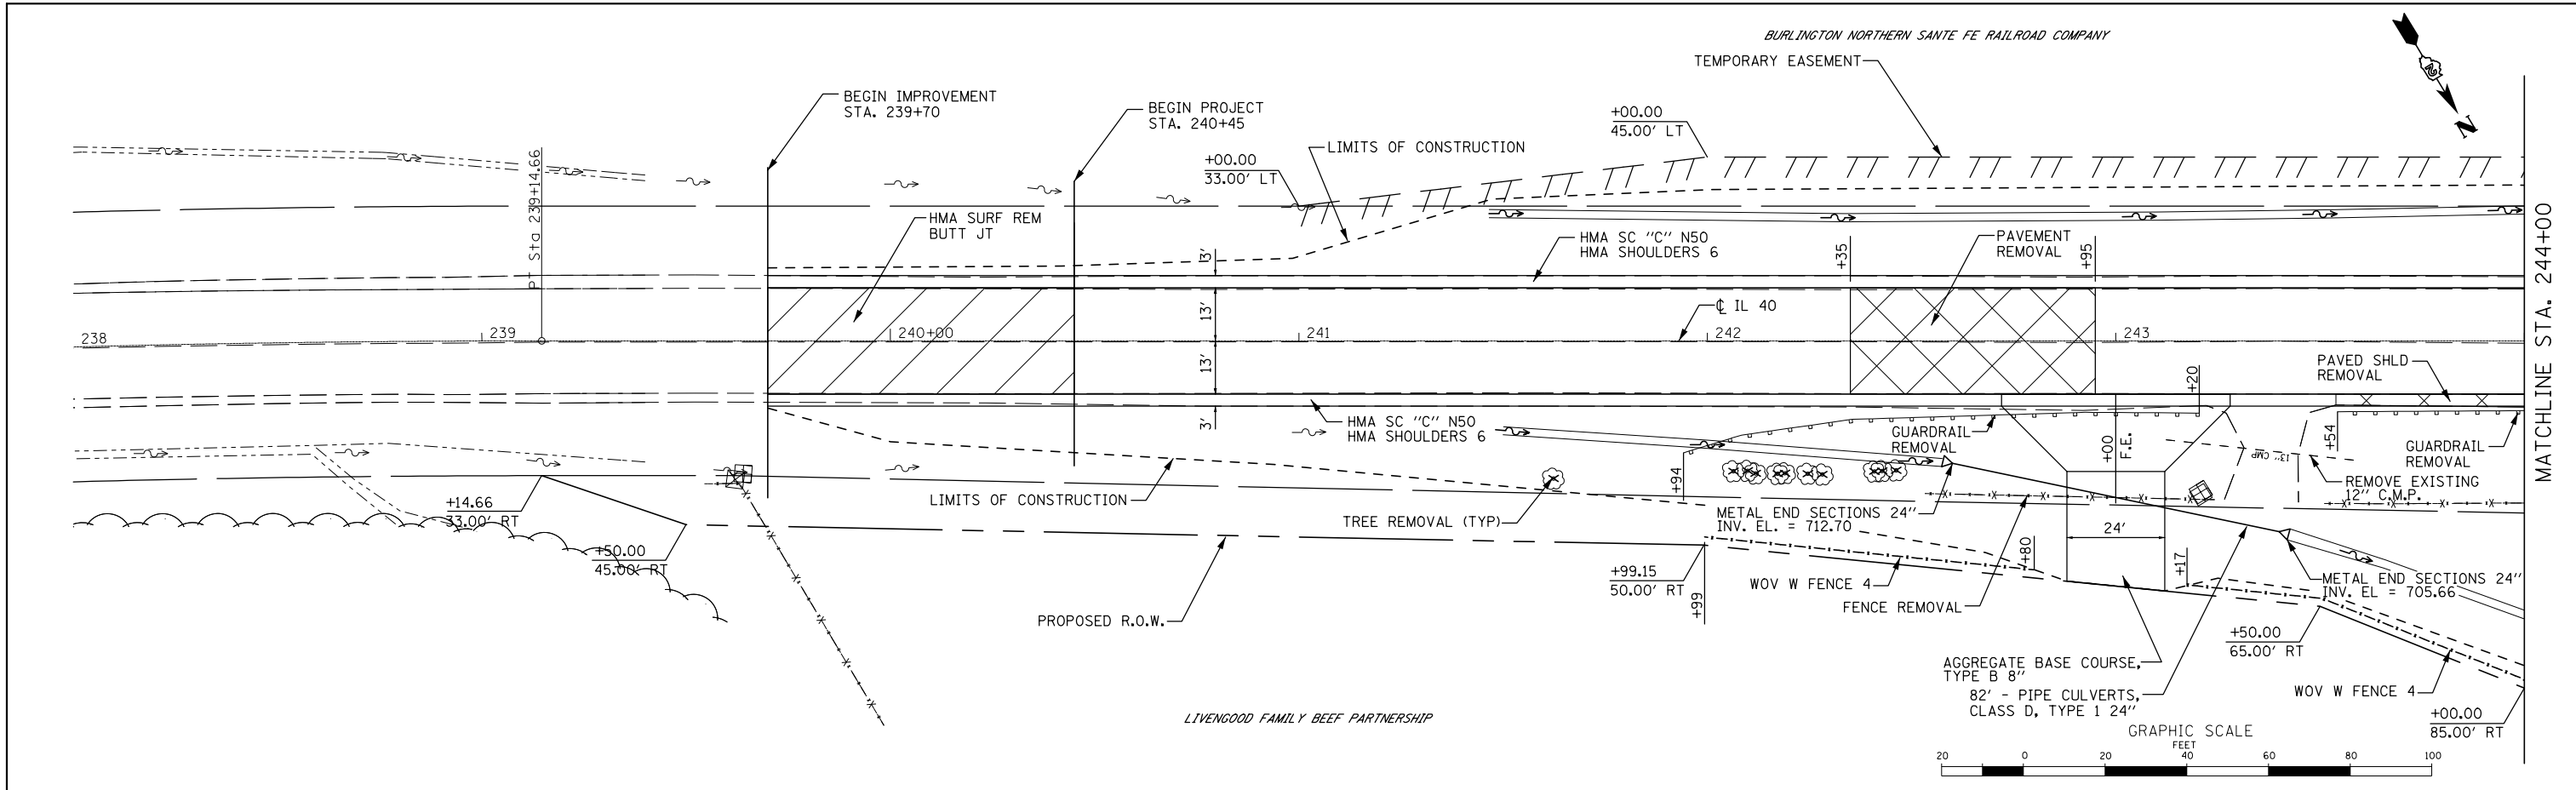

FILE NAME =	USER NAME = *USER*	DESIGNED - RAC	REVISED -	<b>STATE OF ILLINOIS</b> <b>DEPARTMENT OF TRANSPORTATION</b>		<b>PLAN AND PROFILE</b>	F.A.P. RT# 646	SECTION 5BR-3	COUNTY CARROLL	TOTAL SHEETS 84	SHEET NO. 16
*FILEL*	PLOT SCALE = *SCALE*	CHECKED - DAZ	REVISED -				CONTRACT NO. 64D84				
	PLOT DATE = *DATE*	DATE - 10-11-13	REVISED -				ILLINOIS FED. AID PROJECT				
			SHEET 1 OF 3 SHEETS STA. 239+70 TO STA. 244+00								