
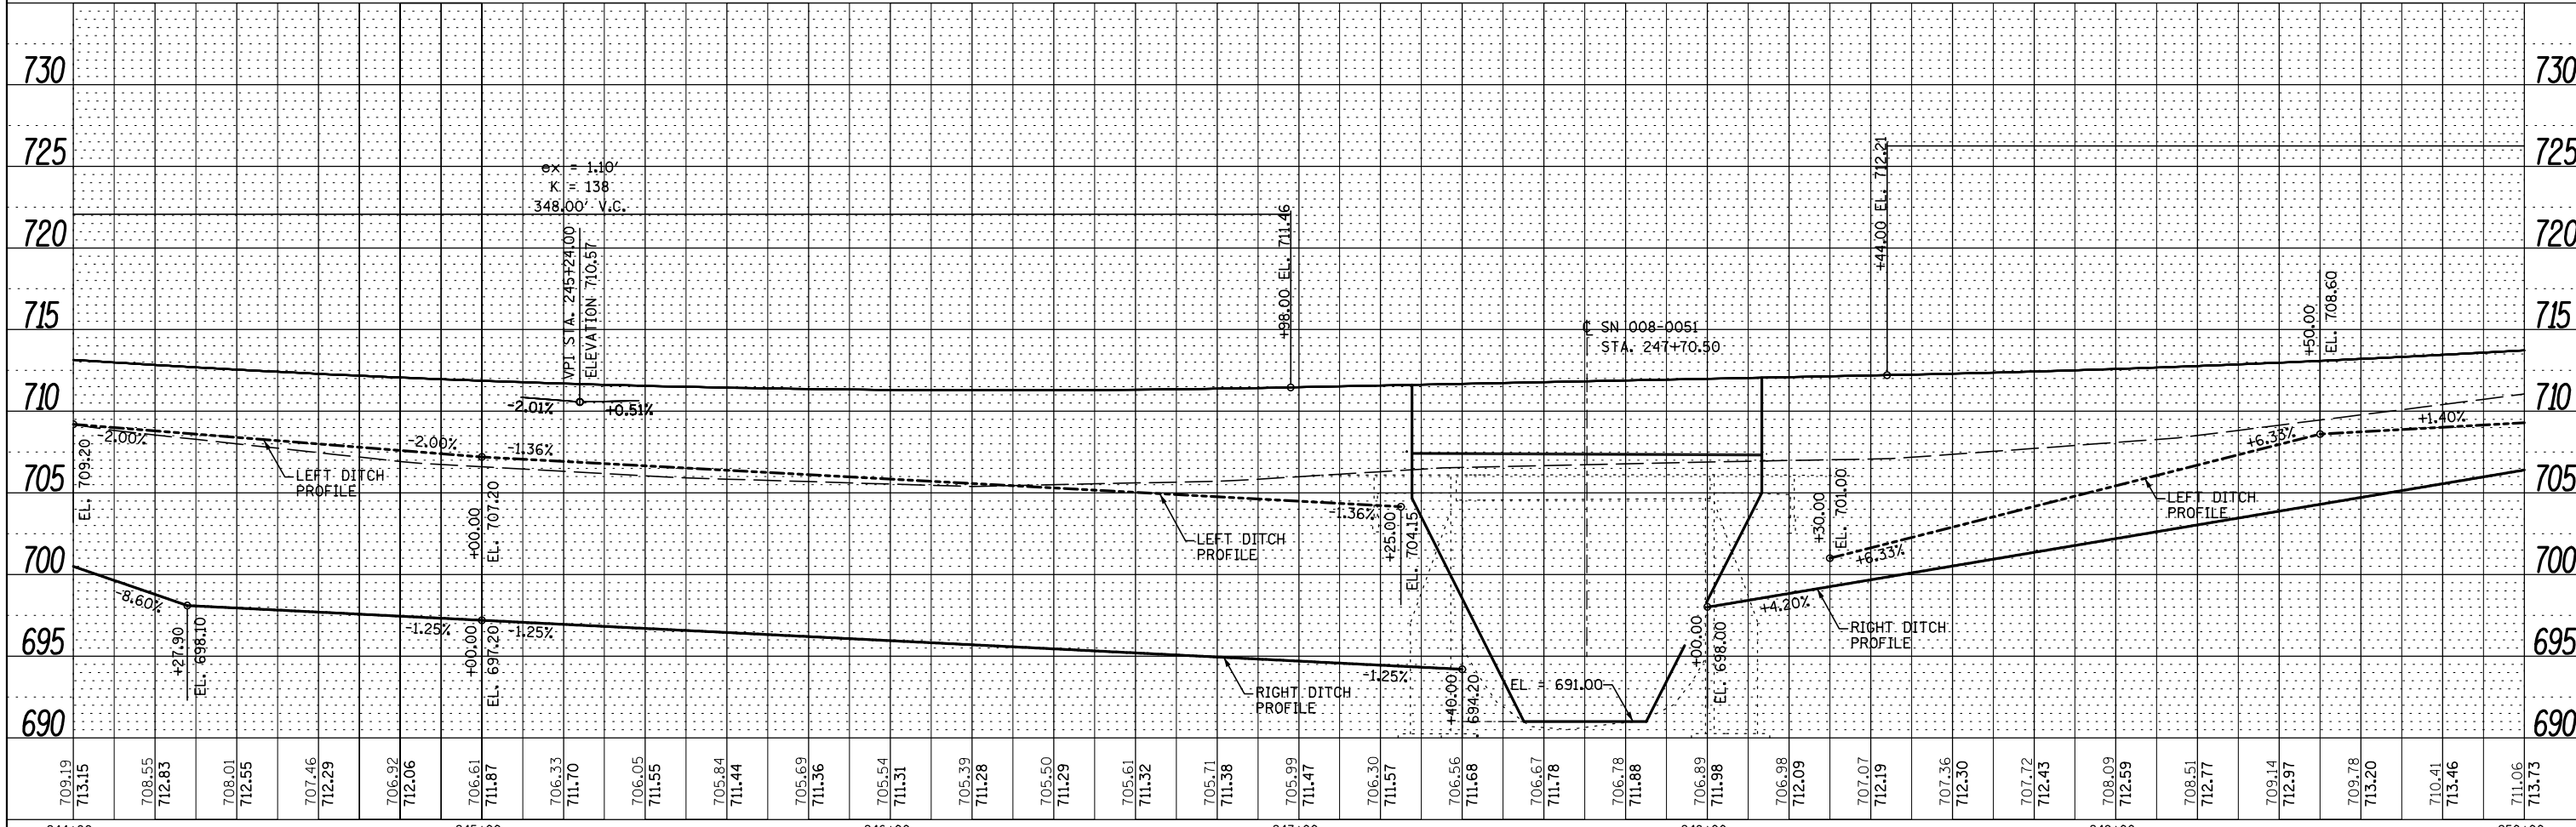


| | |
|------|-----------|
| DATE | |
| BY | |
| PLAN | SURVEYED |
| | PLOTTED |
| | NOTE BOOK |
| | NO. |
| | CHECKED |
| | FILE NAME |

| | |
|---------|----------------|
| DATE | |
| BY | |
| PROFILE | SURVEYED |
| | PLOTTED |
| | GRADES CHECKED |
| | NO. |
| | STRUCTURE |
| | NOTARIS OFFID |

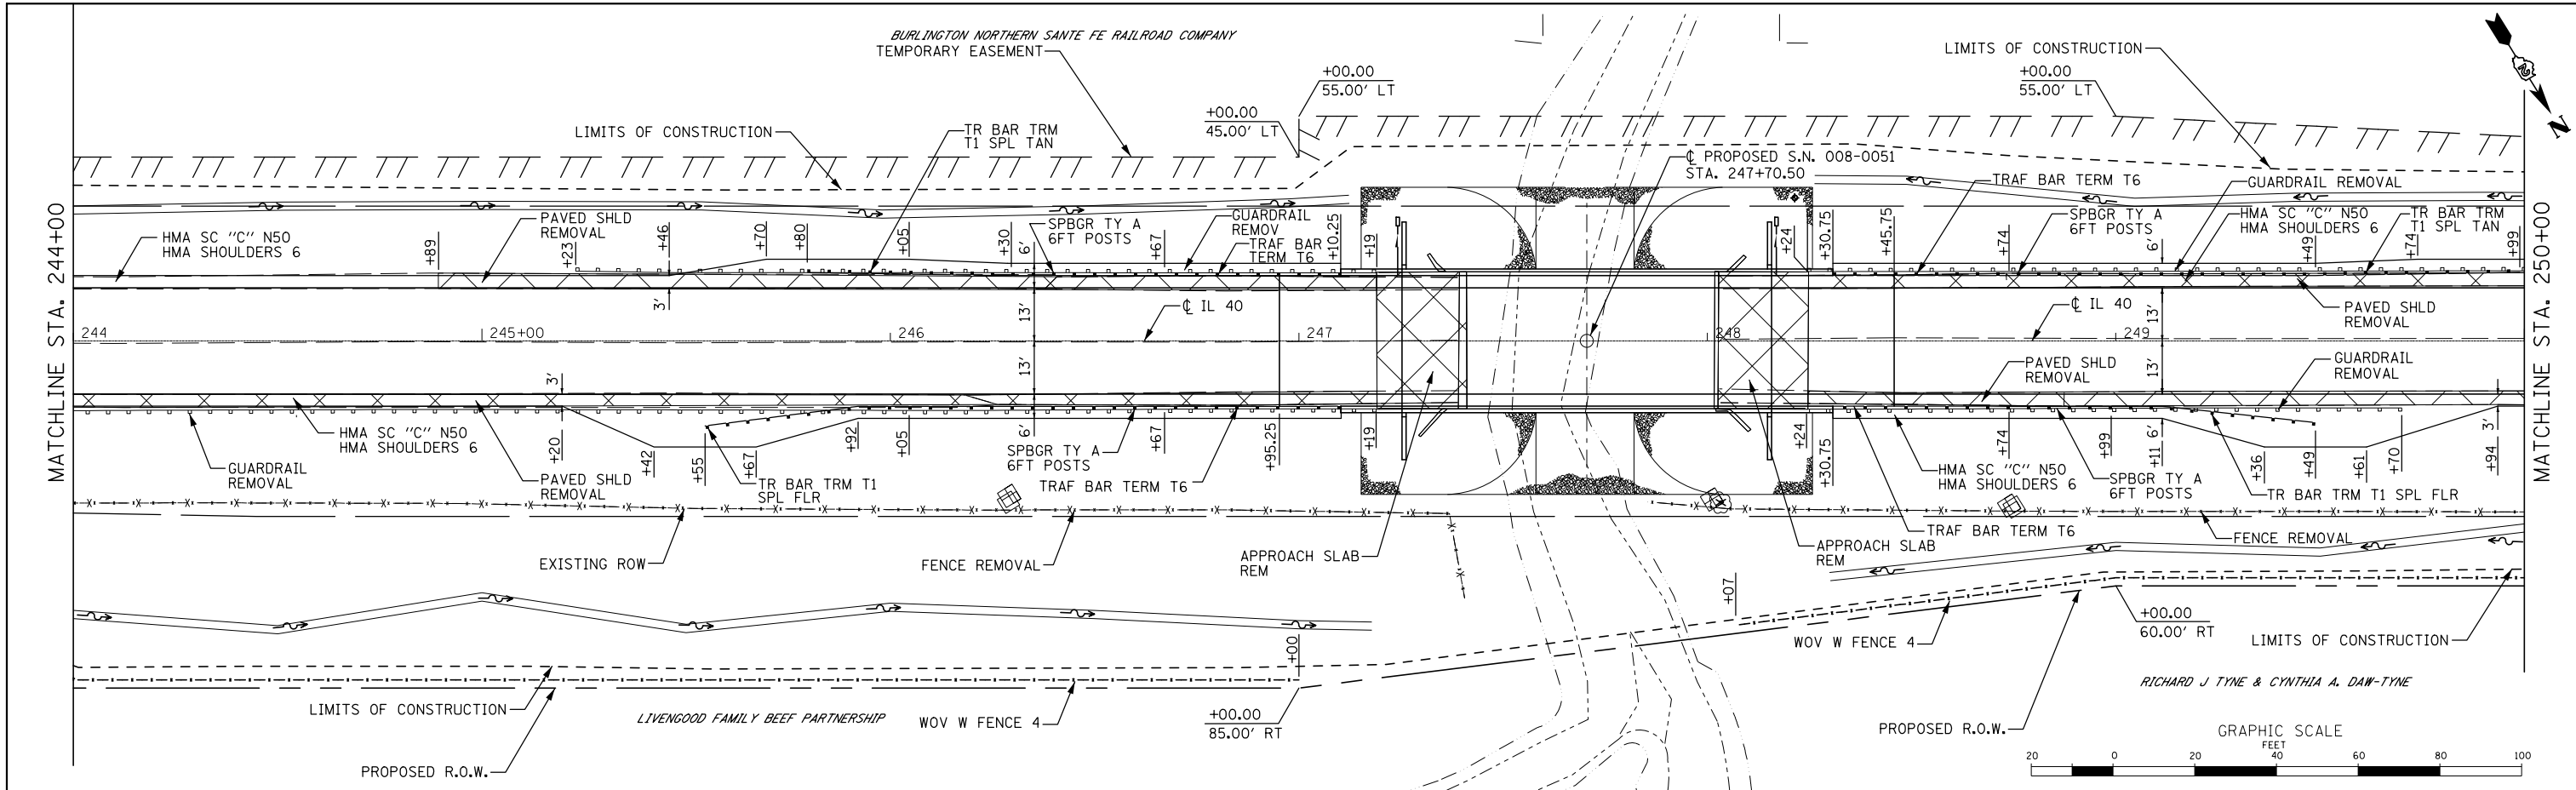

| | | | | | | | | | | | | |
|-------------|----------------------|-----------------|-----------|---|--|--|-------------------------|--|-----------------|------------------|-------------------|----------------|
| FILE NAME = | USER NAME = *USER* | DESIGNED - RAC | REVISED - | STATE OF ILLINOIS DEPARTMENT OF TRANSPORTATION | | Zroka Engineering, P.C. 4216 North Hermitage Chicago, IL 60613 | PLAN AND PROFILE | F.A.P. RTF. = 646 | SECTION = 5BR-3 | COUNTY = CARROLL | TOTAL SHEETS = 84 | SHEET NO. = 17 |
| *FILEL* | PLOT SCALE = *SCALE* | CHECKED - DAZ | REVISED - | | | | | CONTRACT NO. 64D84 | | | | |
| | PLOT DATE = *DATE* | DATE - 10-11-13 | REVISED - | | | | | ILLINOIS FED. AID PROJECT | | | | |
| | | | | | | | | SHEET 2 OF 3 SHEETS STA. 244+00 TO STA. 250+00 | | | | |