
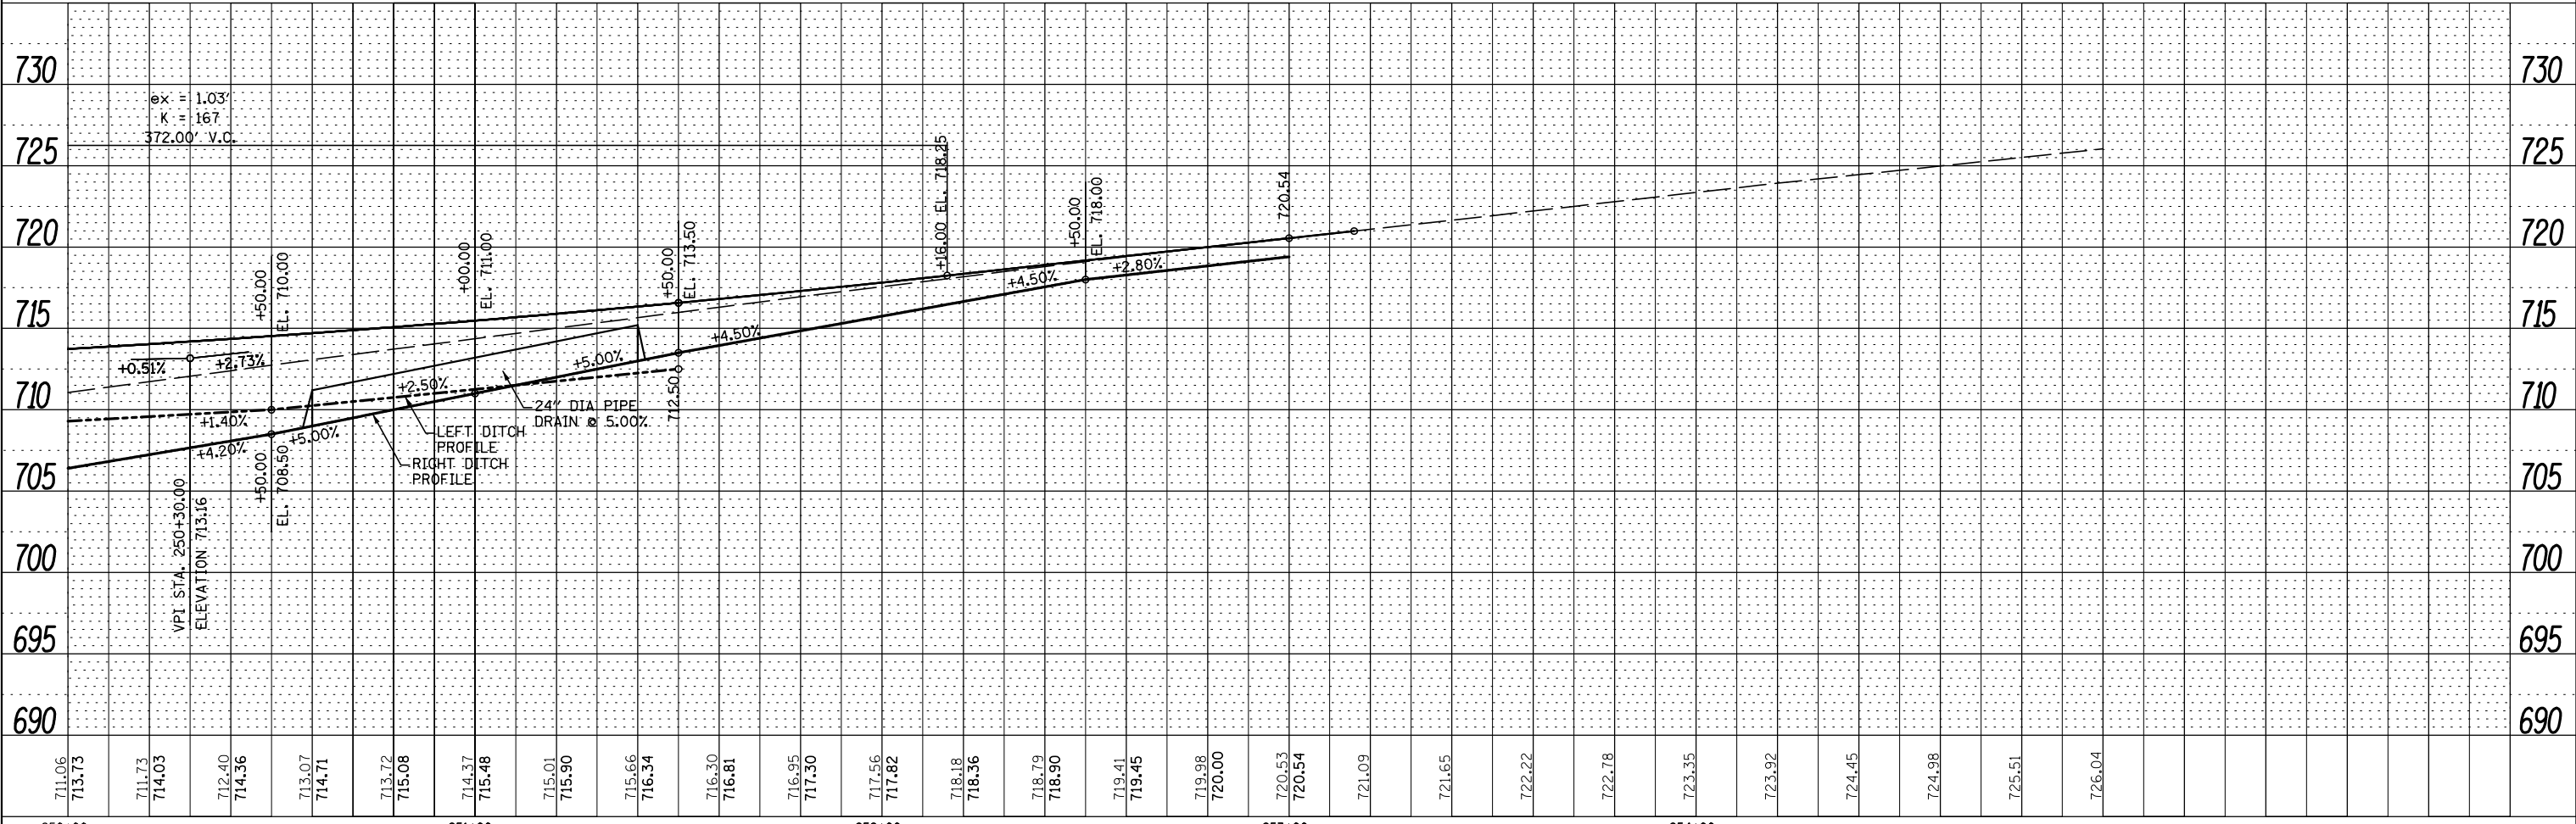


PLAN	SURVEYED	DATE
	PLOTTED	BY
	ALIGNED	CHECKED
	NOTED	FILE NAME
	NO.	

PROFILE	SURVEYED	DATE
	PLOTTED	BY
	GRADES	CHECKED
	STRUCTURE	NOTATIONS
	NO.	CPAD

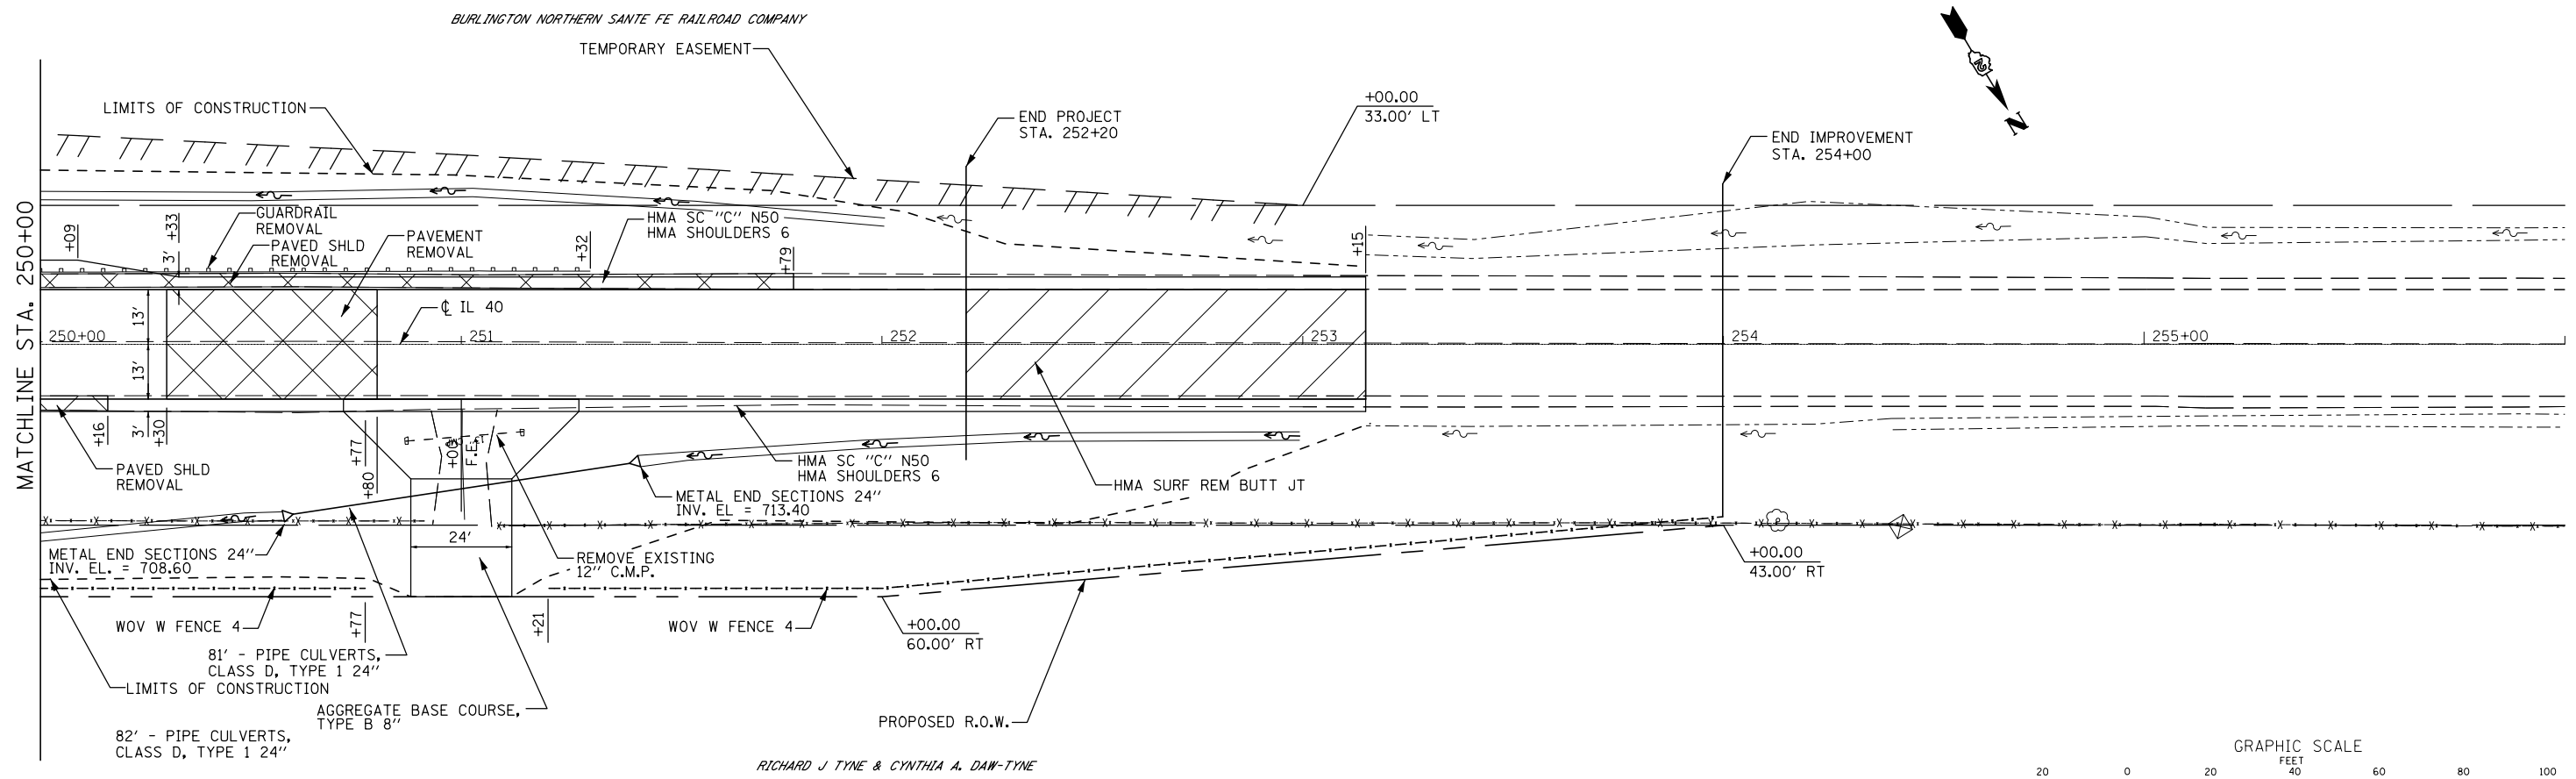

FILE NAME =	USER NAME = *USER*	DESIGNED - RAC	REVISED -	<b>STATE OF ILLINOIS</b> <b>DEPARTMENT OF TRANSPORTATION</b>		<b>PLAN AND PROFILE</b>	F.A.P. RTE. 646	SECTION 5BR-3	COUNTY CARROLL	TOTAL SHEETS 84	SHEET NO. 18
*FILEL*	PLOT SCALE = *SCALE*	CHECKED - DAZ	REVISED -				CONTRACT NO. 64D84				
	PLOT DATE = *DATE*	DATE - 10-11-13	REVISED -				ILLINOIS FED. AID PROJECT				
			SHEET 3 OF 3 SHEETS				STA. 250+00 TO STA. 253+00				