
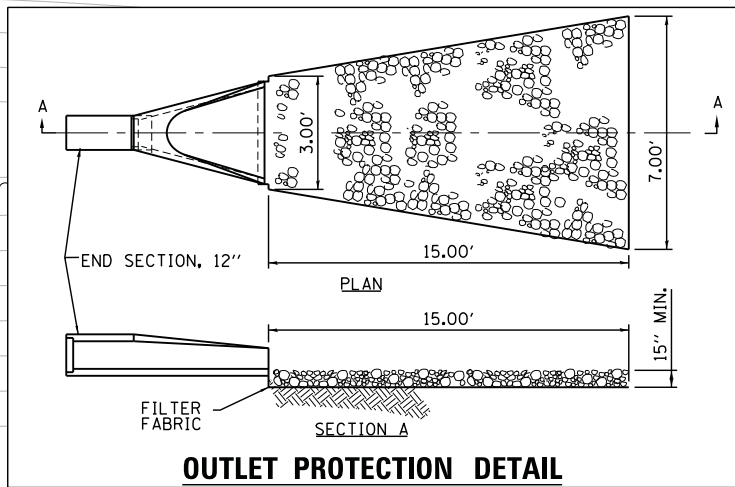


NOTES

1. CONTRACTOR SHALL INSTALL PERIMETER EROSION BARRIER PRIOR TO STRIPPING VEGETATION.
2. NO SEDIMENT SHALL BE ALLOWED TO FLOW DOWNSTREAM AT ANY TIME. ALL WATER FROM DEWATERING OPERATIONS SHALL BE FILTERED TO REMOVE SEDIMENT BEFORE IT IS DISCHARGED INTO THE CREEK.
3. HEAVY DUTY EROSION CONTROL BALNKETS SHALL BE USED FOR AREAS ADJACENT TO BODIES OF WATER, FOR LINING DITCHES AND FOR SLOPES 1V:3H OR STEEPER.
4. FOR RIPRAP LIMITS, SEE SHEET S1 OF S25 FOR STRUCTURE NO. 048-0091.
5. ALL DISTURBED AREAS SHALL BE RESEEDED WITH SEEDING, CLASS 2A.
6. THE EXPECTED DISTURBED WORK AREAS FOR THIS PROJECT IS APPROXIMATELY X.XX ACRES. IF THE WORK AREA DISTURBANCE EXCEEDS 1 ACRE, NOTIFICATION TO THE ILLINOIS ENVIRONMENTAL PROTECTION AGENCY IS REQUIRED.

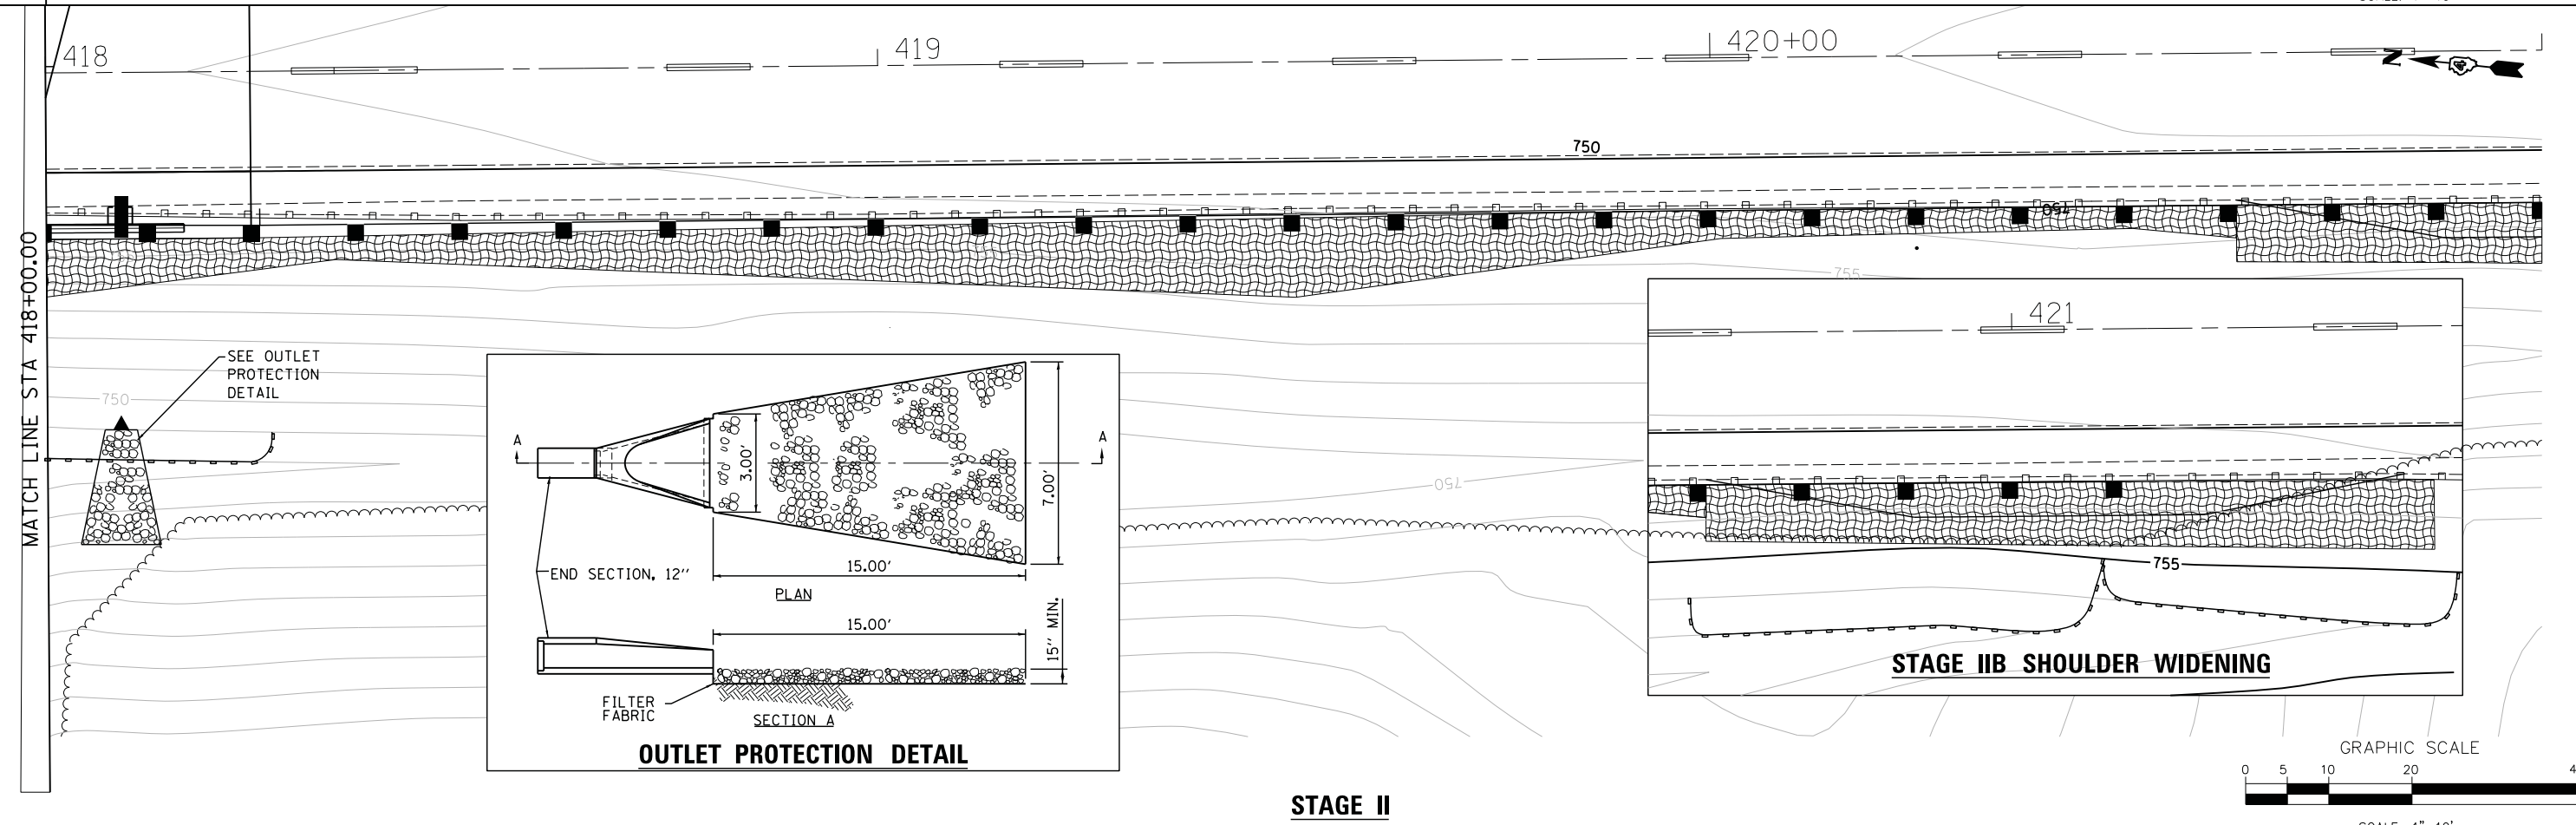

FILE NAME =	DESIGNED - JCP	REVISED -	 800 WEST FULTON STREET CHICAGO, ILLINOIS 60611-1259 TEL 312 454 9100 FAX 312 559 1217 WEB www.sepstein.com	STATE OF ILLINOIS DEPARTMENT OF TRANSPORTATION		I-74 WESTBOUND EROSION & SEDIMENT CONTROL PLAN		F.A.I. RTE.	SECTION	COUNTY	TOTAL SHEETS	SHEET NO.
... \D4-174-HendersonCreek-Combined-sht017-Web	DRAWN - JCP	REVISED -						74	48-(25B)BR, BR-1J	KNOX	131	17
PLOT TIME = 4:31:00 PM	CHECKED - GAO	REVISED -						CONTRACT NO. 68B85				
PLOT DATE = 7/30/2014	DATE - 08/01/14	REVISED -						ILLINOIS FED. AID PROJECT				
SCALE: 1" = 10'			SHEET NO. 2 OF 2 SHEETS		STA. 418+00.00 TO STA. 421+00.00							