


NOTES


1. ALL 4" PERFORATED PIPE UNDERDRAINS SHALL OUTLET TO DITCHES. SEE STRUCTURE PLANS FOR LOCATION AND DETAILS.
2. CONTRACTOR SHALL VERIFY EXISTING PIPE LOCATIONS AND INVERT ELEVATIONS PRIOR TO CONSTRUCTION.
3. ALL OFFSETS AND RIM ELEVATIONS ARE TO EDGE OF SHOULDER.
4. PROVIDE SEEPAGE COLLAR AND CONCRETE THRUST BLOCK ACCORDING TO DISTRICT FOUR STANDARD 601101-D4 FOR EACH PIPE DRAIN 12" (FOUR LOCATIONS).

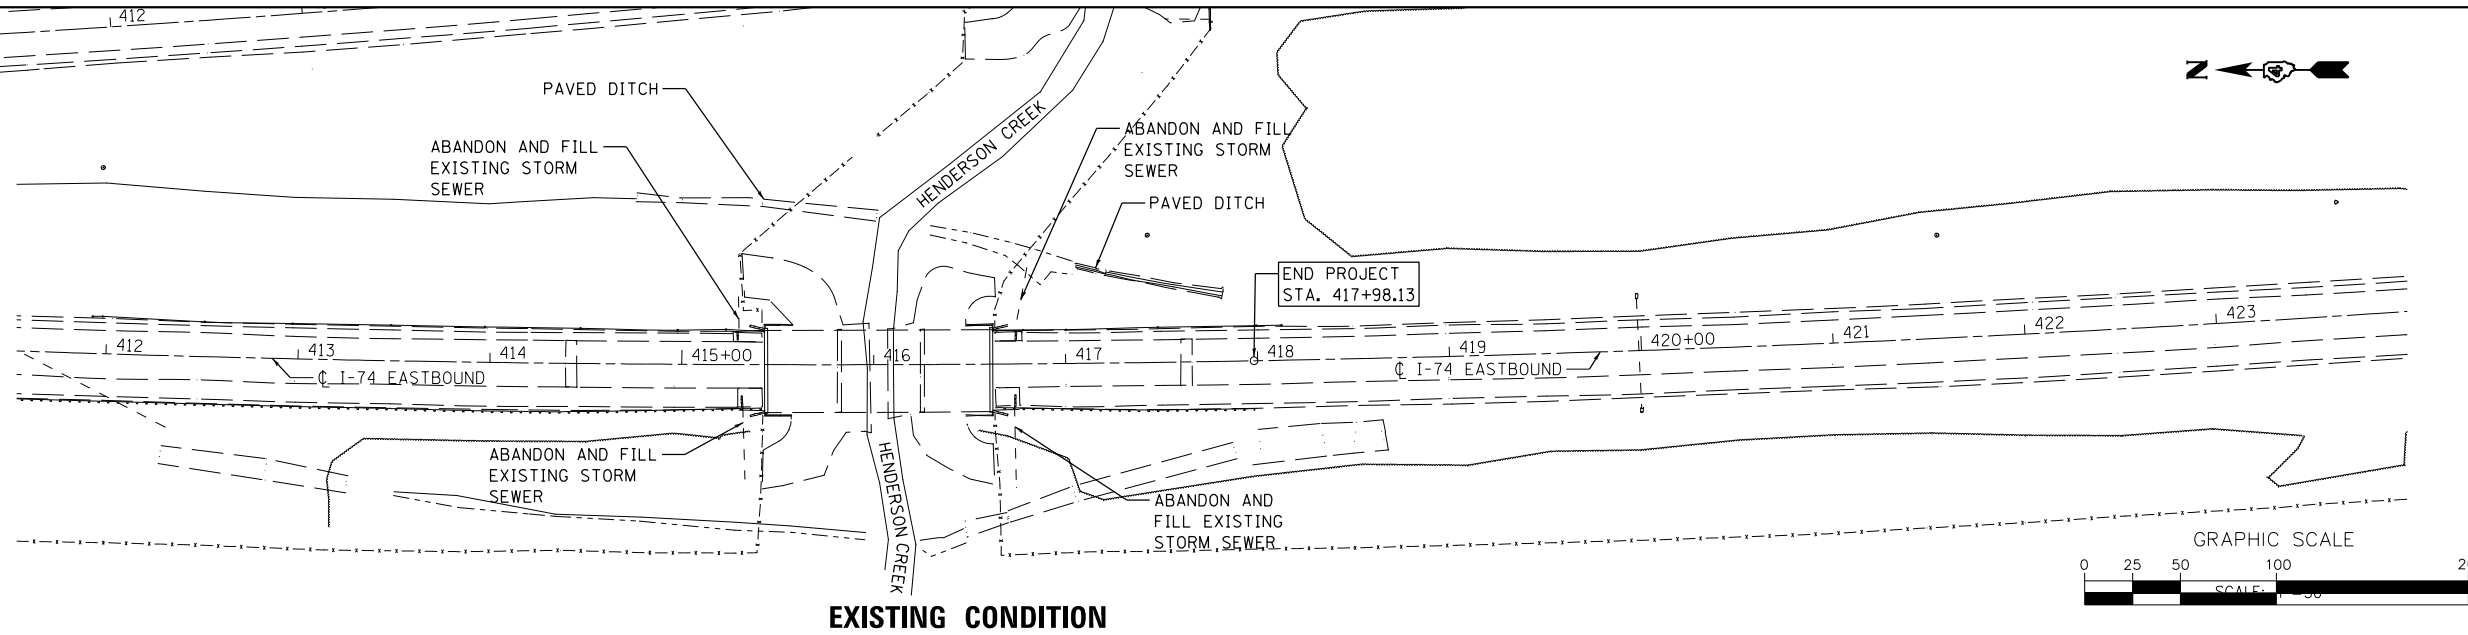

EXISTING CONDITION


PLAN	SURVEYED	DATE
	PLOTTED	BY
	GRADES CHECKED	
	STRUCTURE NOTATIONS OK'D	
	NOTE BOOK	
	NO.	
	CADD FILE NAME	

- (A) TYPE G INLET BOX, STANDARD 610001 STA. 415+10, 18 LT RIM EL. 756.47 INV. EL. 753.72
- (B) TYPE F INLET BOX, STANDARD 610001 STA. 415+10, 22 RT RIM EL. 756.39 INV. EL. 753.64
- (C) TYPE G INLET BOX, STANDARD 610001 STA. 416+98, 18 LT RIM EL. 757.10 INV. EL. 754.35
- (D) TYPE F INLET BOX, STANDARD 610001 STA. 416+98, 22 RT RIM EL. 757.02 INV. EL. 754.27
- (E) END SECTIONS 12" OUTLET TO EXISTING DITCH STA. 415+10, 83 LT INV. EL. 737.742
- (F) END SECTIONS 12" OUTLET TO TREE LINE STA. 415+11, 78 RT INV. EL. 738.260
- (G) END SECTIONS 12" OUTLET TO EXISTING DITCH STA. 416+98, 45 LT INV. EL. 750.25
- (H) END SECTIONS 12" OUTLET TO EXISTING DITCH STA. 417+08, 63 RT INV. EL. 742.80

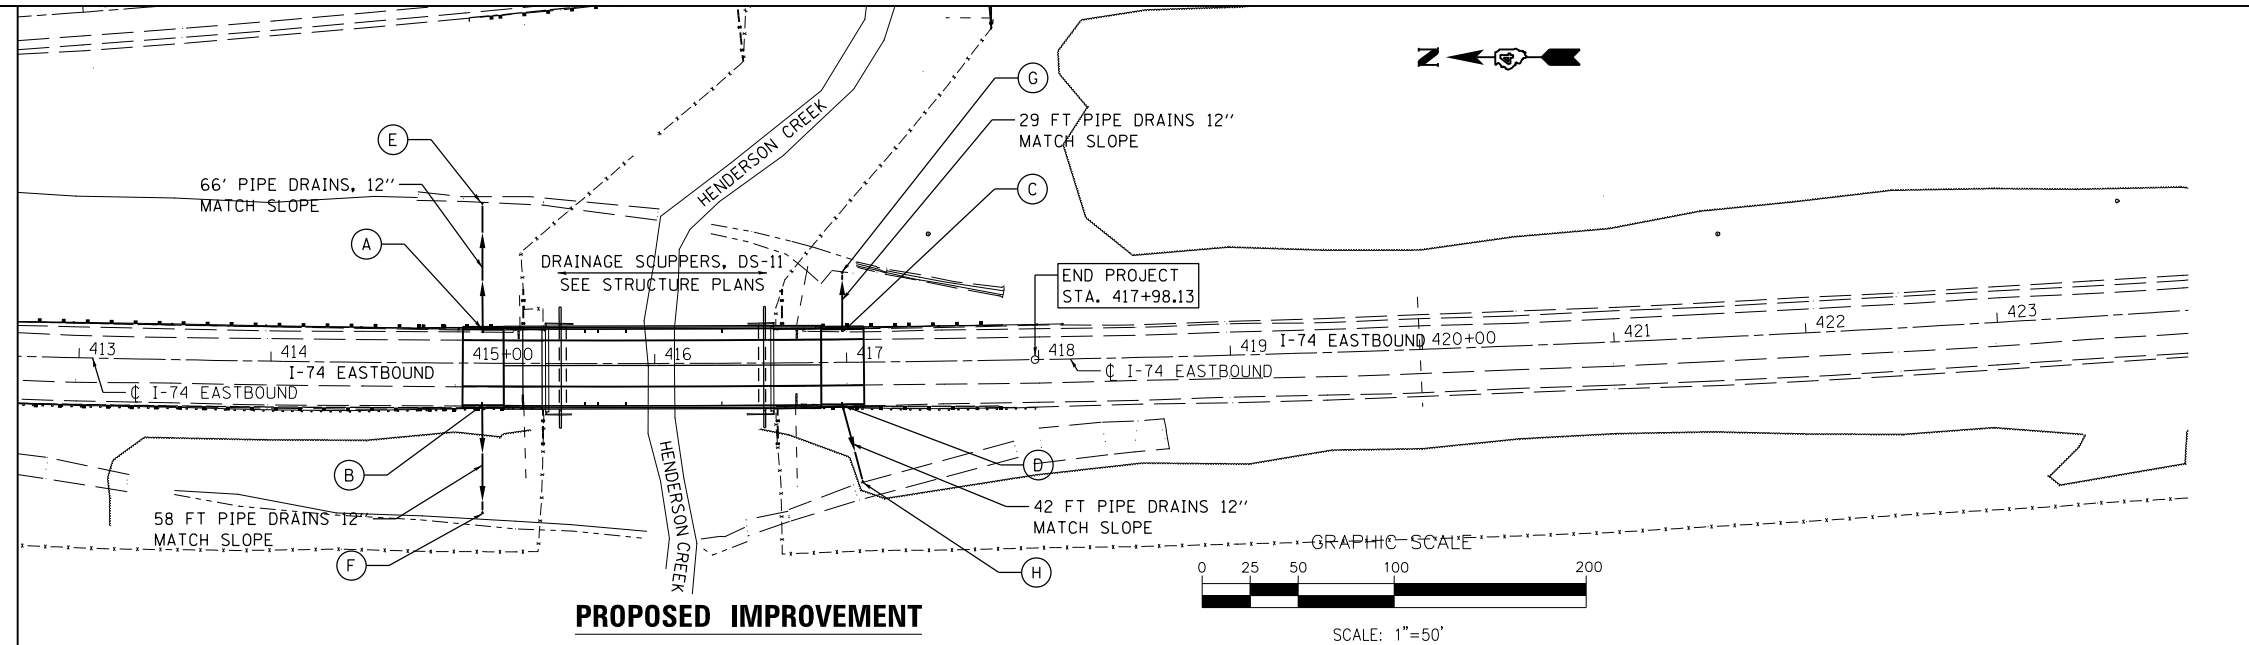

PROPOSED IMPROVEMENT

PROFILE	SURVEYED	DATE
	PLOTTED	BY
	GRADES CHECKED	
	STRUCTURE NOTATIONS OK'D	
	NOTE BOOK	
	NO.	

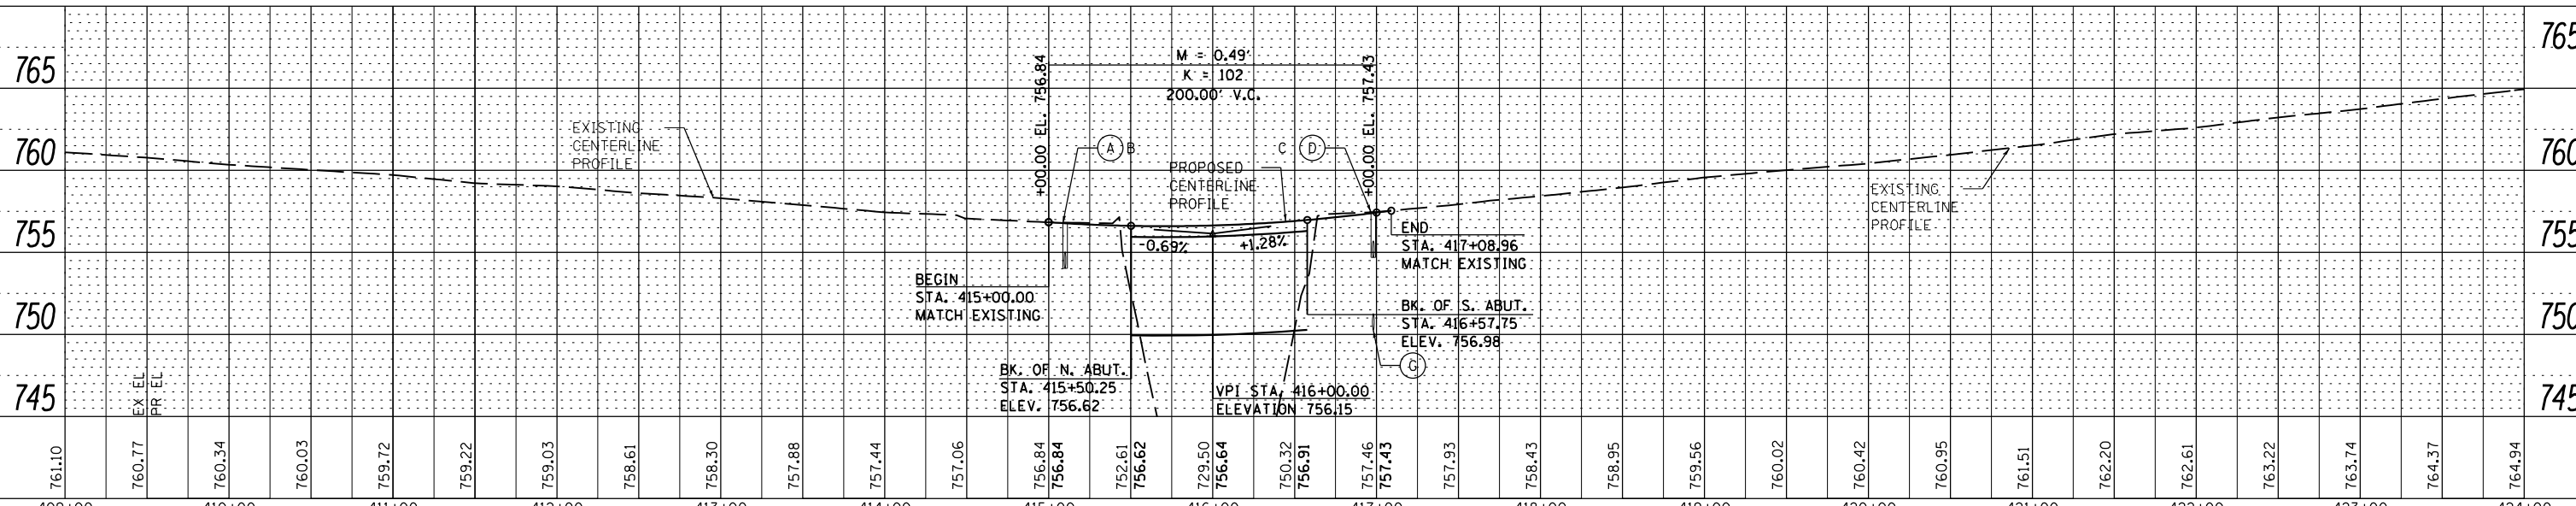

FILE NAME =	DESIGNED - JCP	REVISED -		STATE OF ILLINOIS DEPARTMENT OF TRANSPORTATION		I-74 EASTBOUND DRAINAGE PLAN AND PROFILE		F.A.I. R.T.E.	SECTION	COUNTY	TOTAL SHEETS	SHEET NO.
...\\D4-174-HendersonCreek-Combined-sh018-EB01	DRAWN - JCP	REVISED -						74	48-(25B)BR, BR-1J	KNOX	131	18
PLOT TIME = 2:32:49 PM	CHECKED - GAO	REVISED -						CONTRACT NO. 68B85				
PLOT DATE = 8/12/2014	DATE - 08/01/14	REVISED -						ILLINOIS FED. AID PROJECT				