
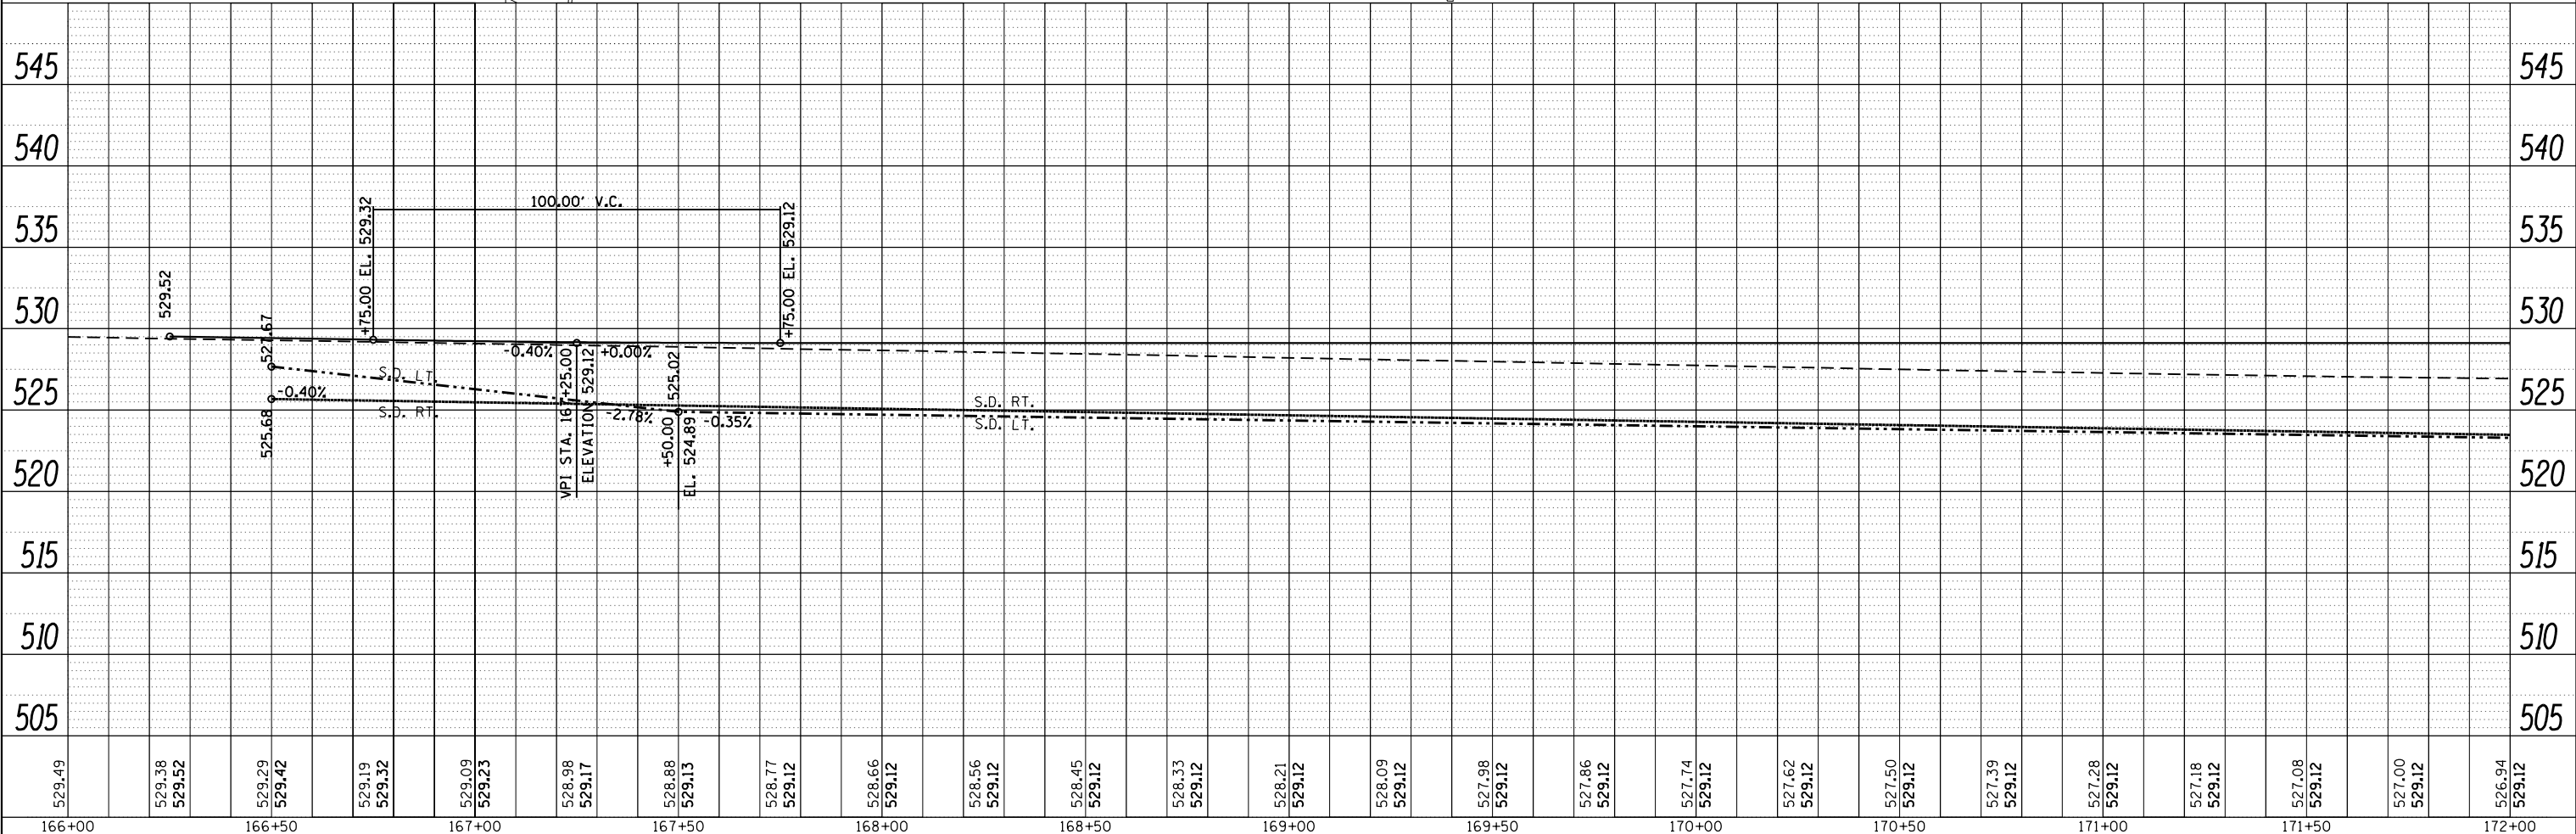


PLAN	SURVEYED	DATE
	PLOTTED	BY
	ALIGNED	
	CHECKED	
	DESIGNED	
	FILE NAME	
	NO.	

PROFILE	SURVEYED	DATE
	PLOTTED	BY
	GRADES CHECKED	
	STRUCTURE NOTATIONS CHECKED	
	NO.	

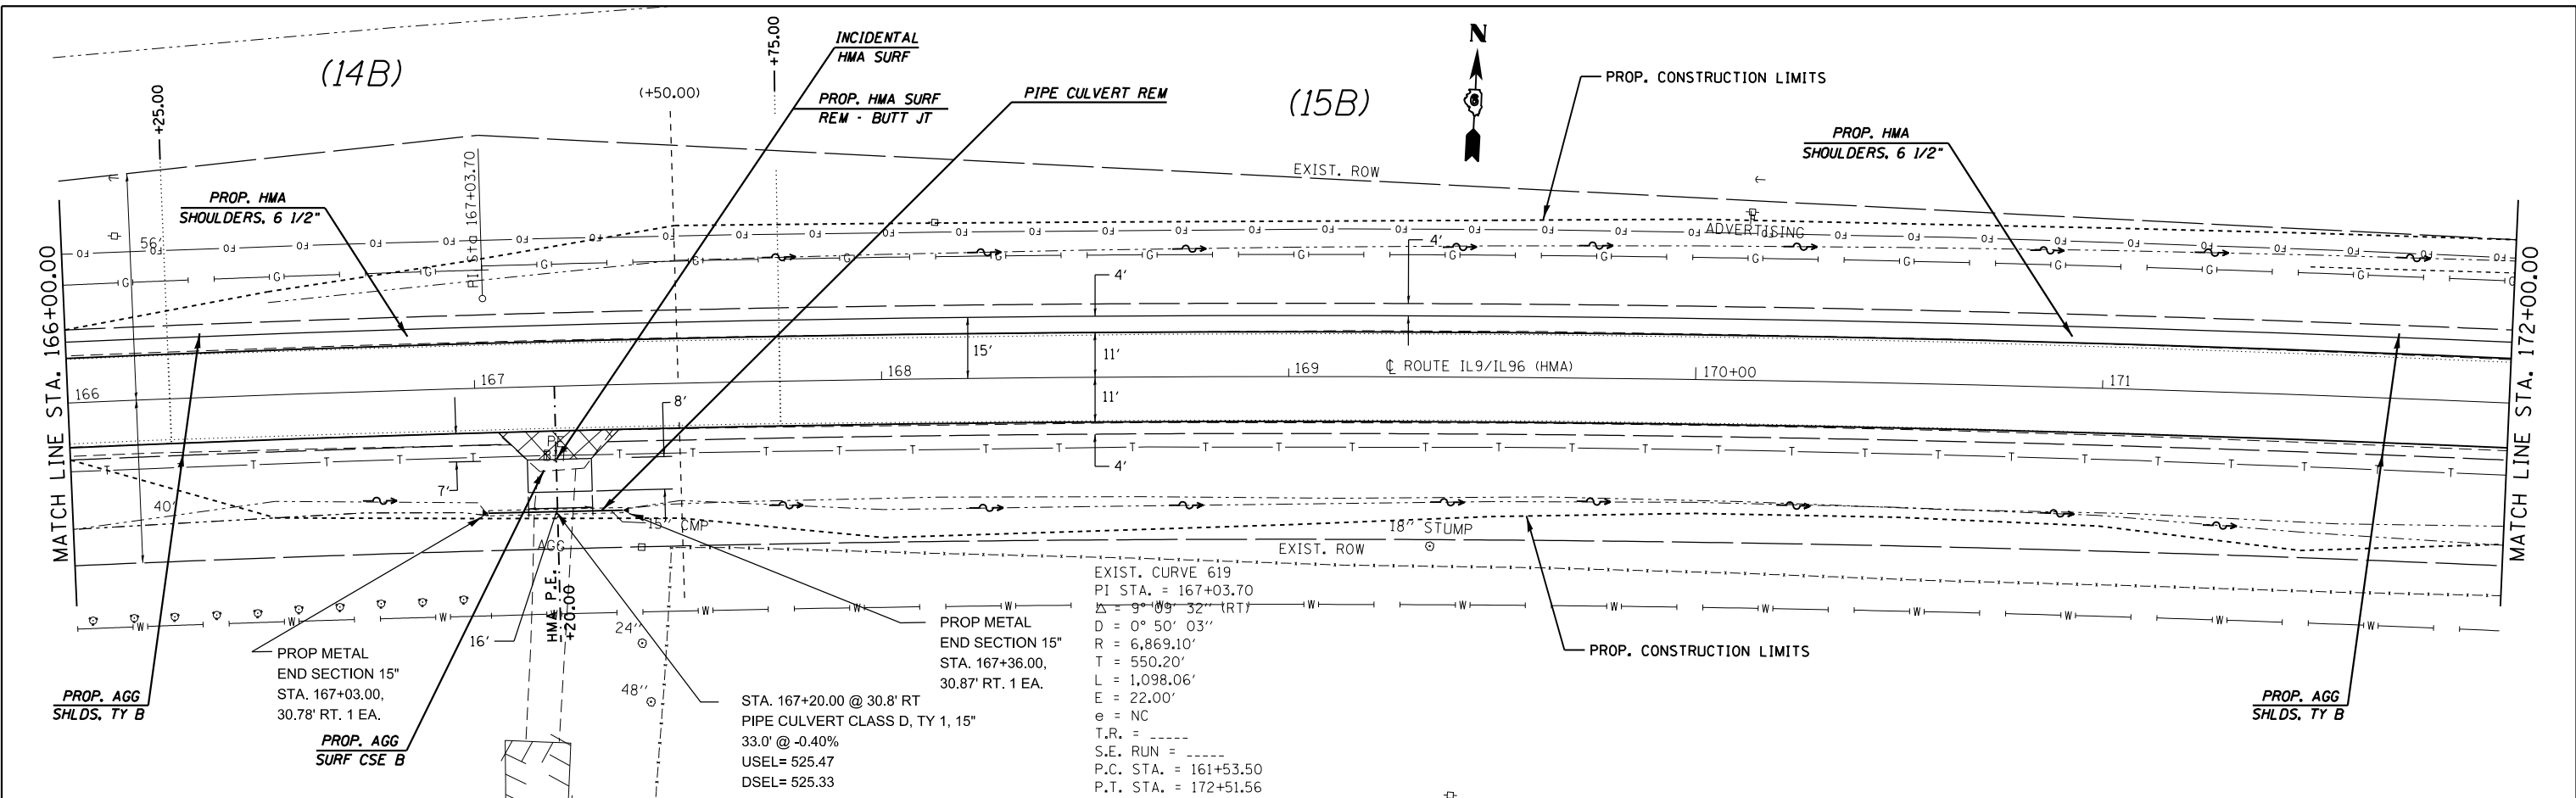

FILE NAME =	USER NAME = sparksgw	DESIGNED - JWC	REVISED -
c:\pwork\pwork\sparksgw\d0296720\06720	32-shit-pln-prf.dgn	DRAWN - JWC	REVISED -
Default	PLOT SCALE = 40.0000' / in.	CHECKED - JWC	REVISED -
	PLOT DATE = Jun-06-2014 10:35:35AM	DATE -	REVISED -

**STATE OF ILLINOIS  
DEPARTMENT OF TRANSPORTATION**

**PLAN AND PROFILE SHEETS IL 9/L 96**  
SCALE: 20 SHEET 9 OF 18 SHEETS STA. 166+00.00 TO STA. 172+00.00

F.A.P. RTE.	SECTION	COUNTY	TOTAL SHEETS	SHEET NO.
••	(119)RS-11,(113)RS-6	HANCOCK	95	38
			CONTRACT NO. 72F32	