
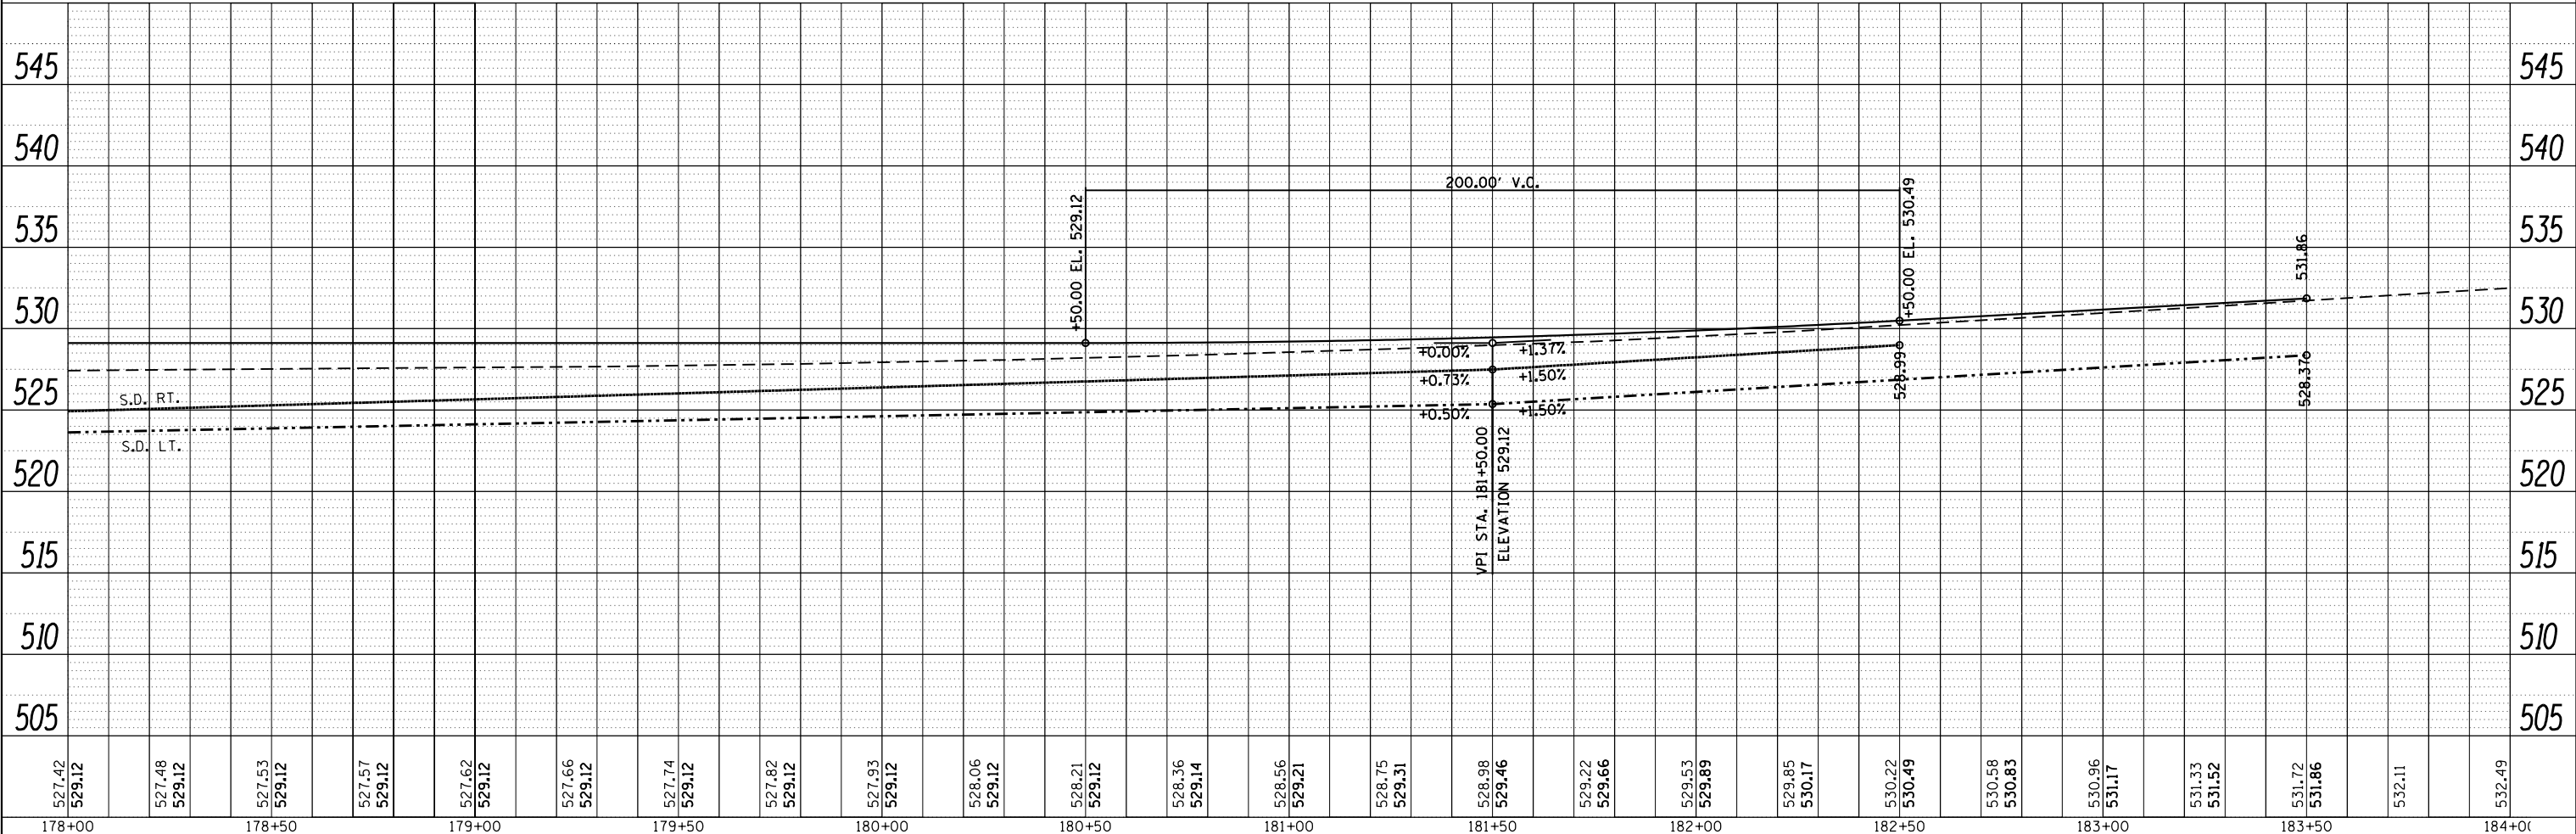


PLAN	SURVEYED	BY	DATE
	PLOTTED		
	NOTE BOOK		
	NO.		
	FILE NAME		

PROFILE	SURVEYED	BY	DATE
	PLOTTED		
	NOTE BOOK		
	NO.		
	FILE NAME		

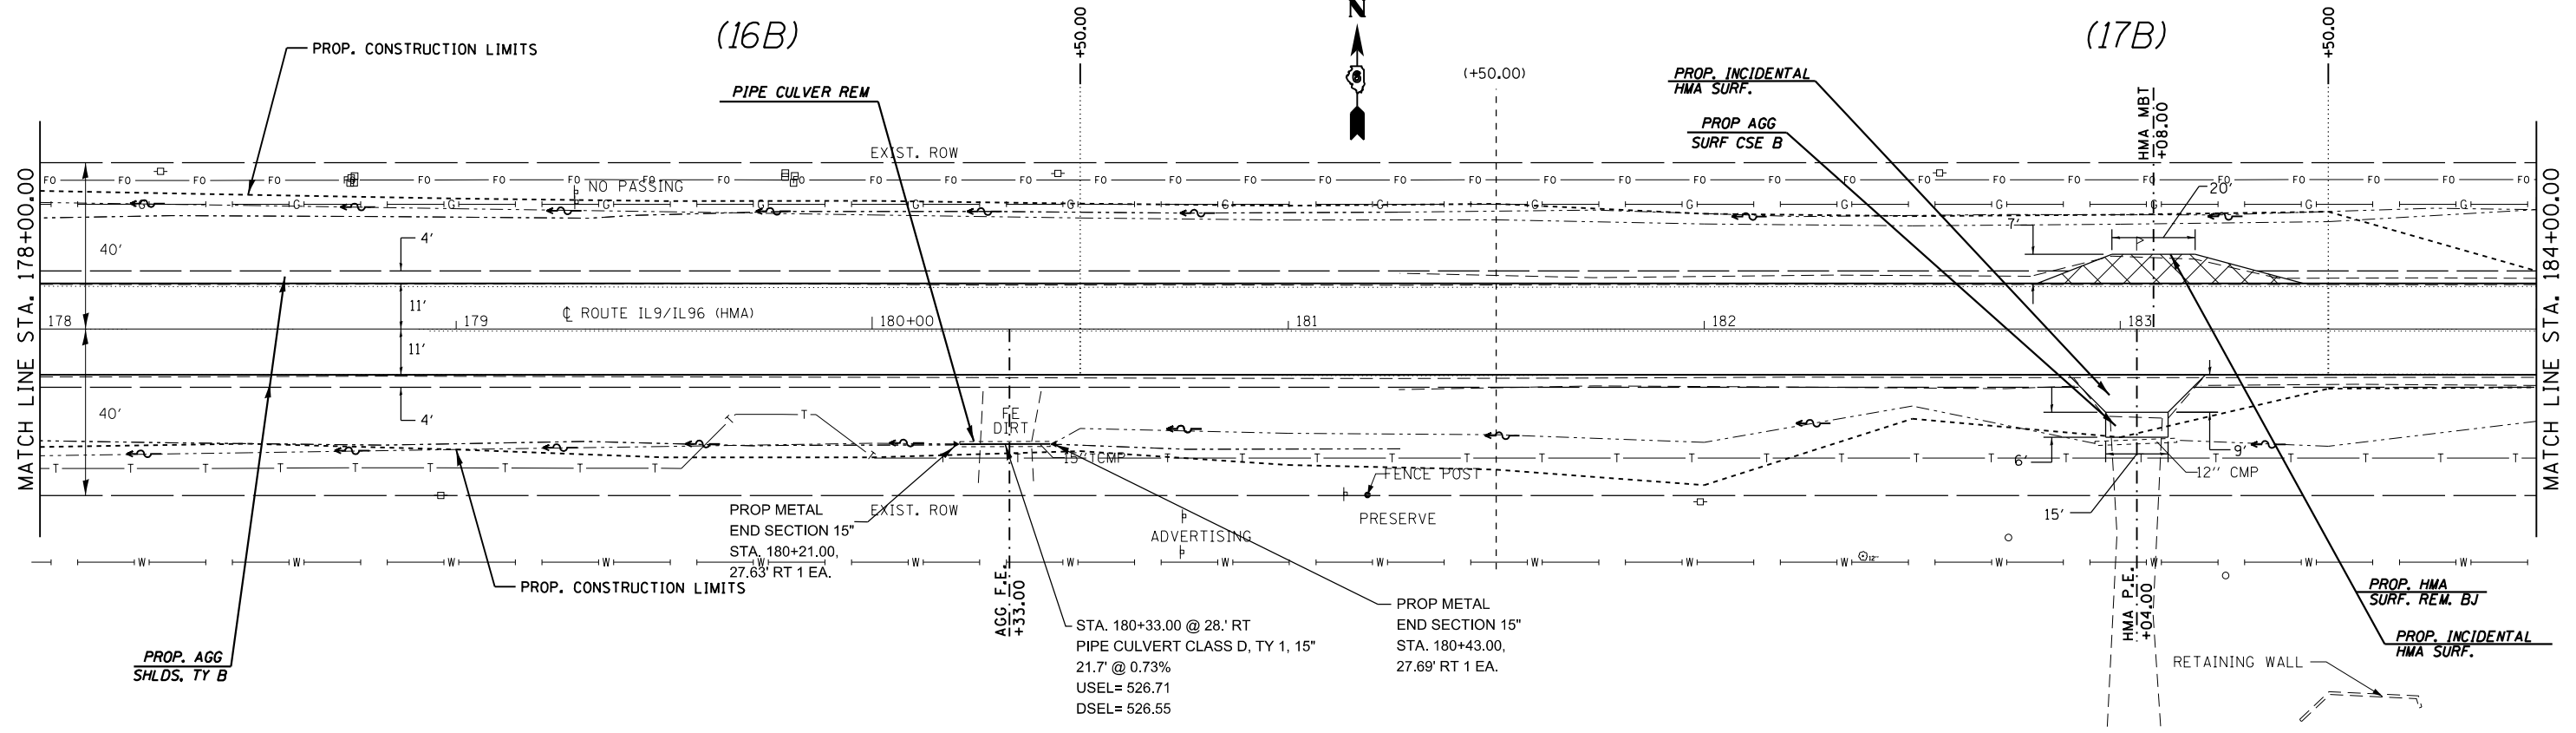

FILE NAME =	USER NAME = sparksgw	DESIGNED - JWC	REVISED -
c:\pwork\pwork\sparksgw\d0296720\0672F32-sh1-prf01P.dgn		DRAWN - JWC	REVISED -
Default	PLOT SCALE = 40.0000' / in.	CHECKED - JWC	REVISED -
	PLOT DATE = Jun-06-2014 10:35:35AM	DATE -	REVISED -

**STATE OF ILLINOIS  
DEPARTMENT OF TRANSPORTATION**

**PLAN AND PROFILE SHEETS IL 9/L 96**

SCALE: 20 SHEET 11 OF 18 SHEETS STA. 178+00.00 TO STA. 184+00.00

F.A.P. RTE.	SECTION	COUNTY	TOTAL SHEETS	SHEET NO.
	(119)RS-11,(113)RS-6	HANCOCK	95	40
CONTRACT NO. 72F32			ILLINOIS FED. AID PROJECT	