
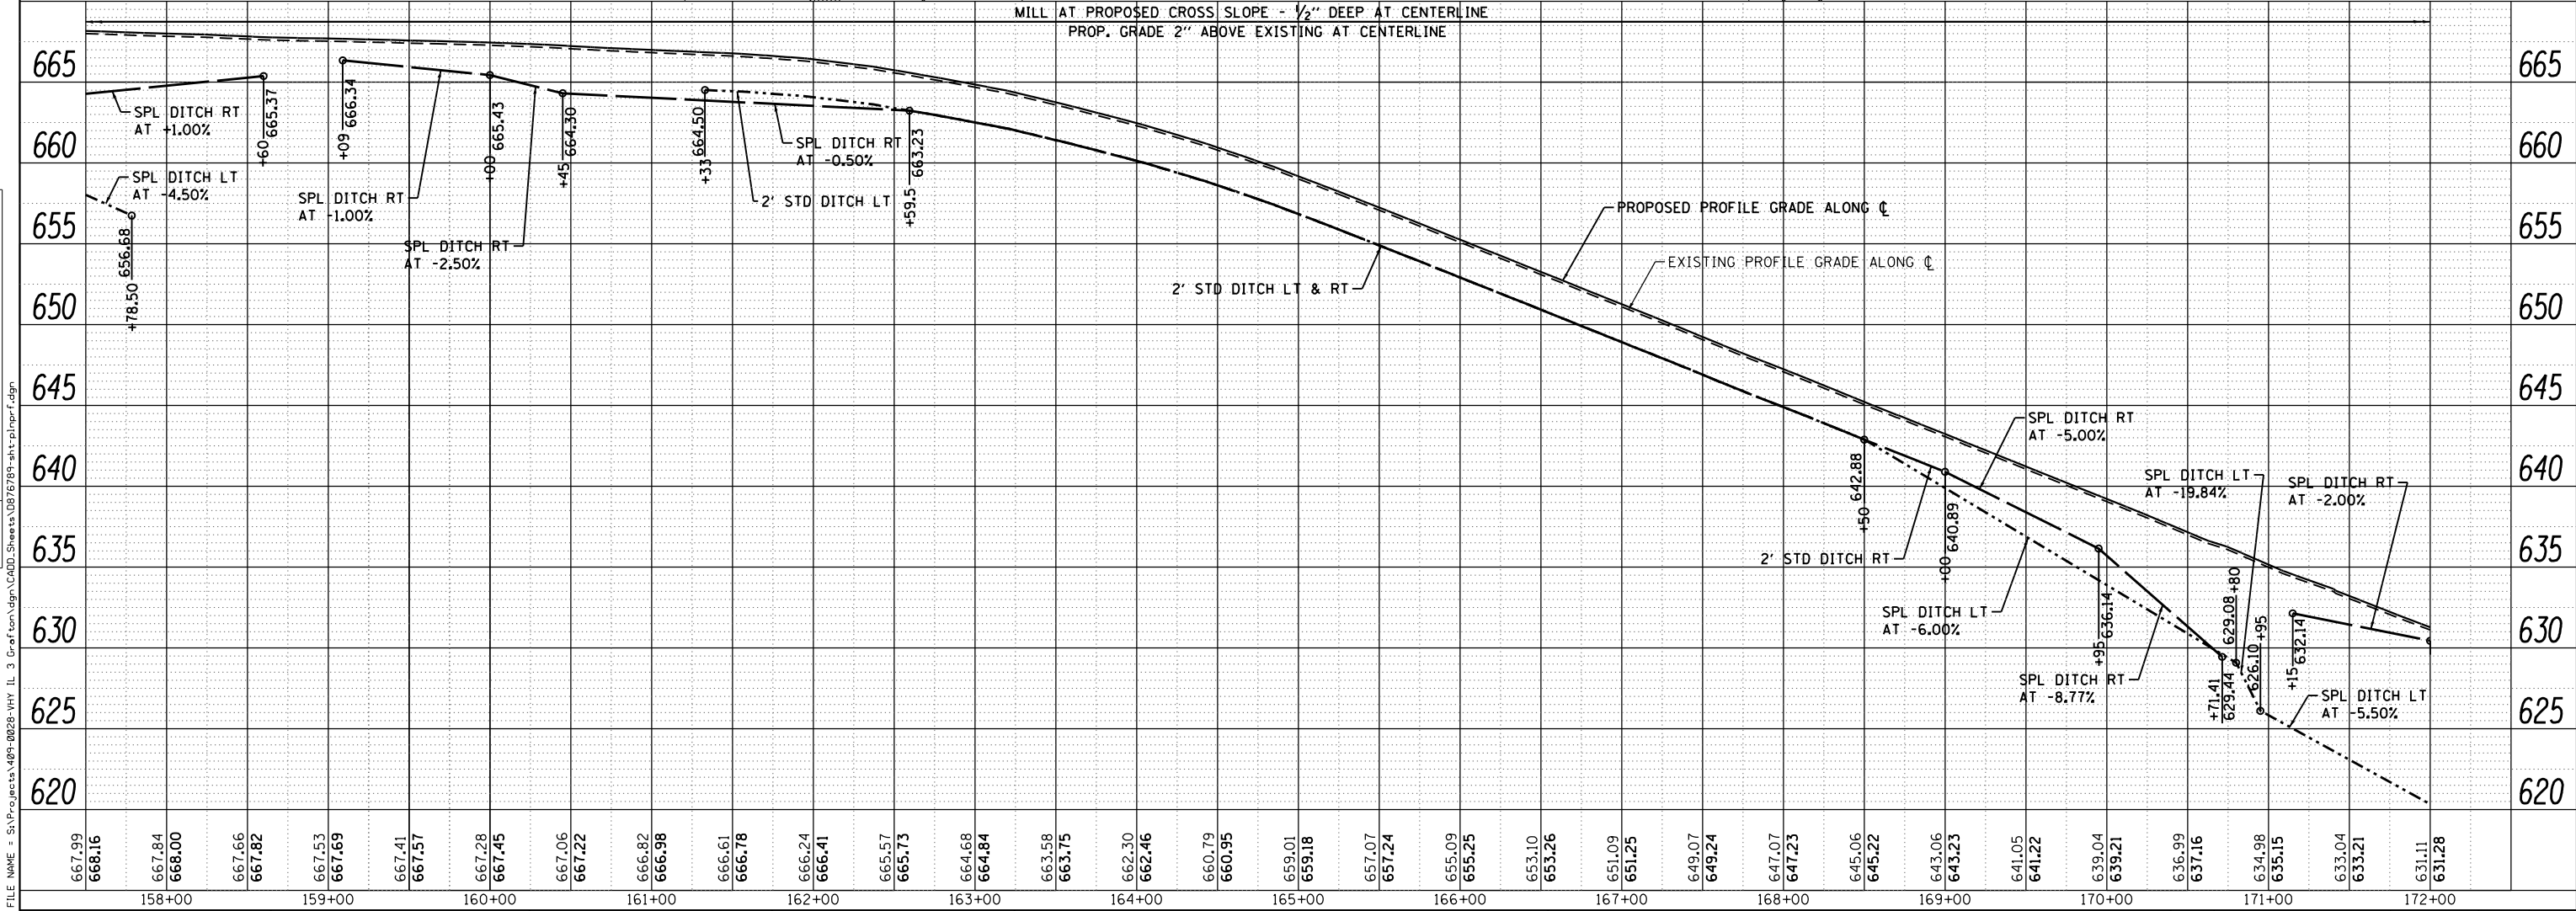


PLAN	SURVEYED	DATE
	PLOTTED	
	CHECKED	
	BY	
	NO.	
	FILE NAME	

PROFILE	SURVEYED	DATE
	PLOTTED	
	CHECKED	
	BY	
	NO.	
	FILE NAME	

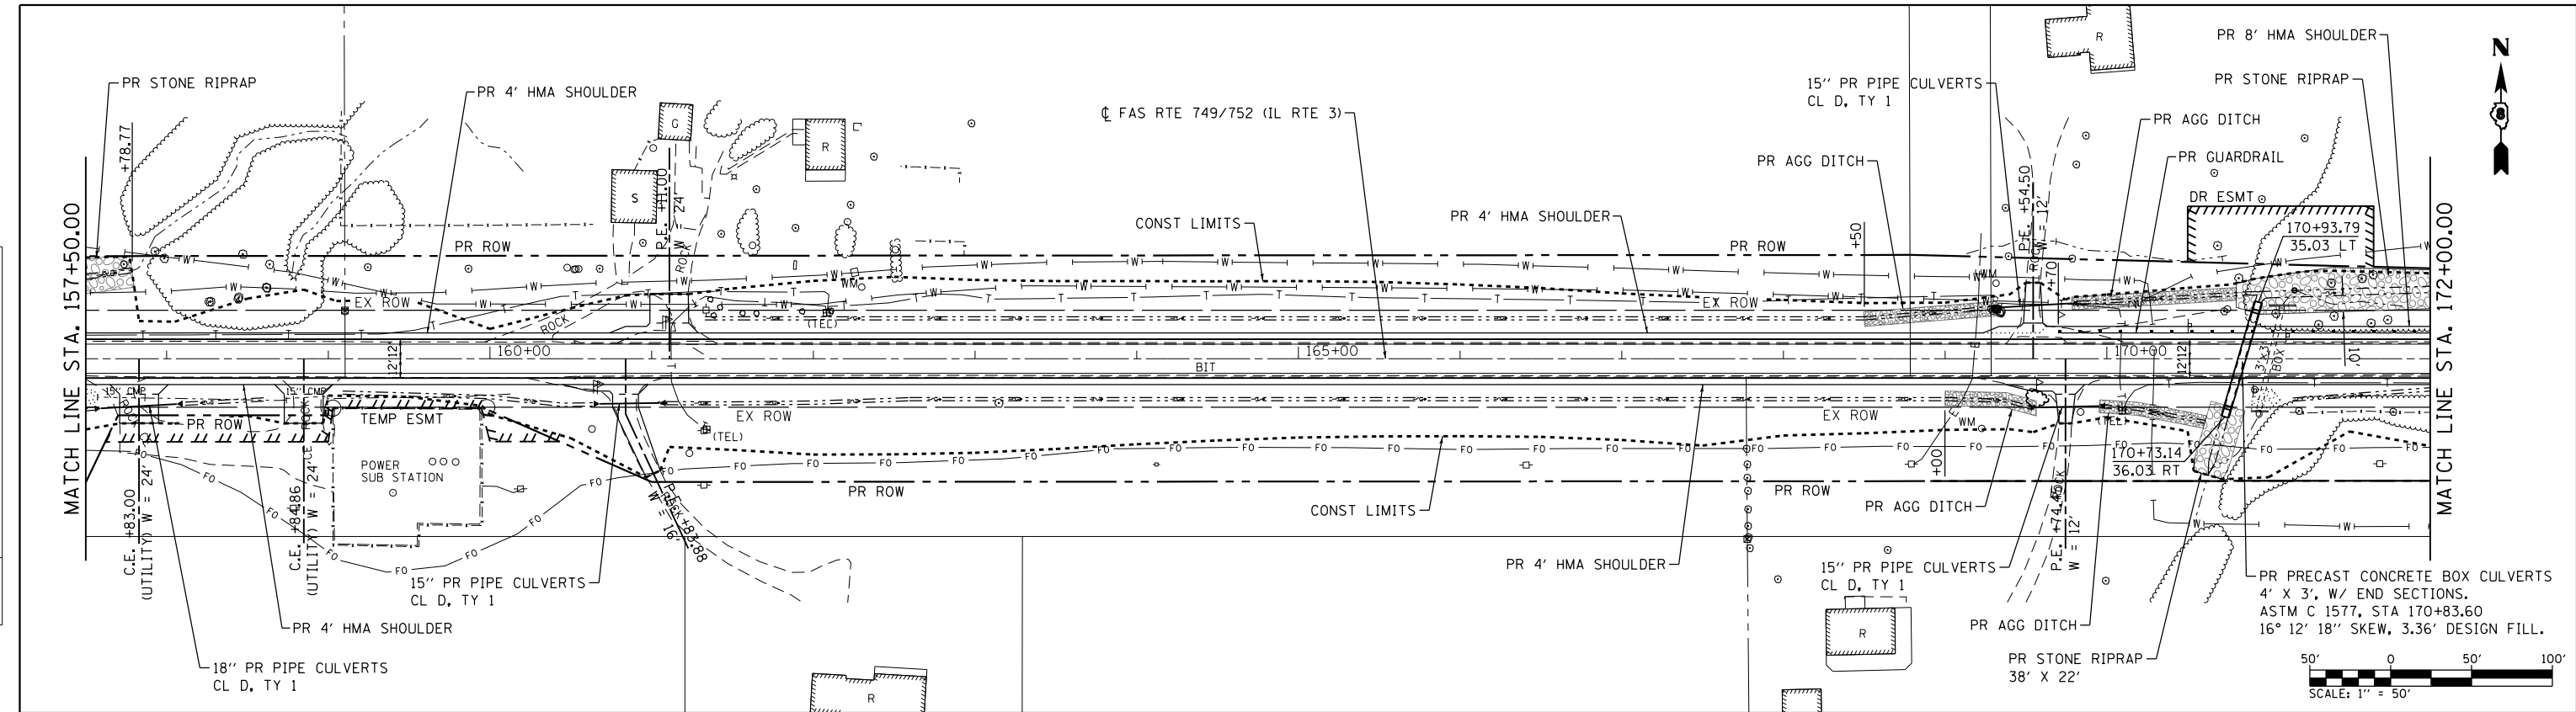

LOCHMUELLER GROUP
 1328 S.W. Brainerd St., Suite 100
 Troy, IL 62294
 PHONE: 618.667.1400

USER NAME = i_jackson	DESIGNED - ACM	REVISED -
MODEL NAME = PP06	DRAWN - EDW	REVISED -
PLOT SCALE = 99.9998' / 1"	CHECKED - LWJ	REVISED -
PLOT DATE = 8/22/2014	DATE - 8-11-14	REVISED -

STATE OF ILLINOIS
DEPARTMENT OF TRANSPORTATION

PLAN AND PROFILE
FAS ROUTE 749/752 (IL RTE. 3)

SCALE: 1"=50' SHEET 6 OF 23 SHEETS STA. 157+50 TO STA. 172+00

F.A.S. RTE.	SECTION	COUNTY	TOTAL SHEETS	SHEET NO.
749/752	101-2RS-1	JERSEY	438	59
CONTRACT NO. 76789			ILLINOIS FED. AID PROJECT	